


© JERRY TURNER & ASSOCIATES, INC. THIS DOCUMENT IS THE PROPERTY OF JERRY TURNER & ASSOCIATES, INC. ALL RIGHTS ARE RESERVED AND ANY POSSESSION, REPRODUCTION, OR OTHER USE OF THIS DOCUMENT WITHOUT THE PRIOR PERMISSION OF JERRY TURNER & ASSOCIATES IS EXPRESSLY PROHIBITED.

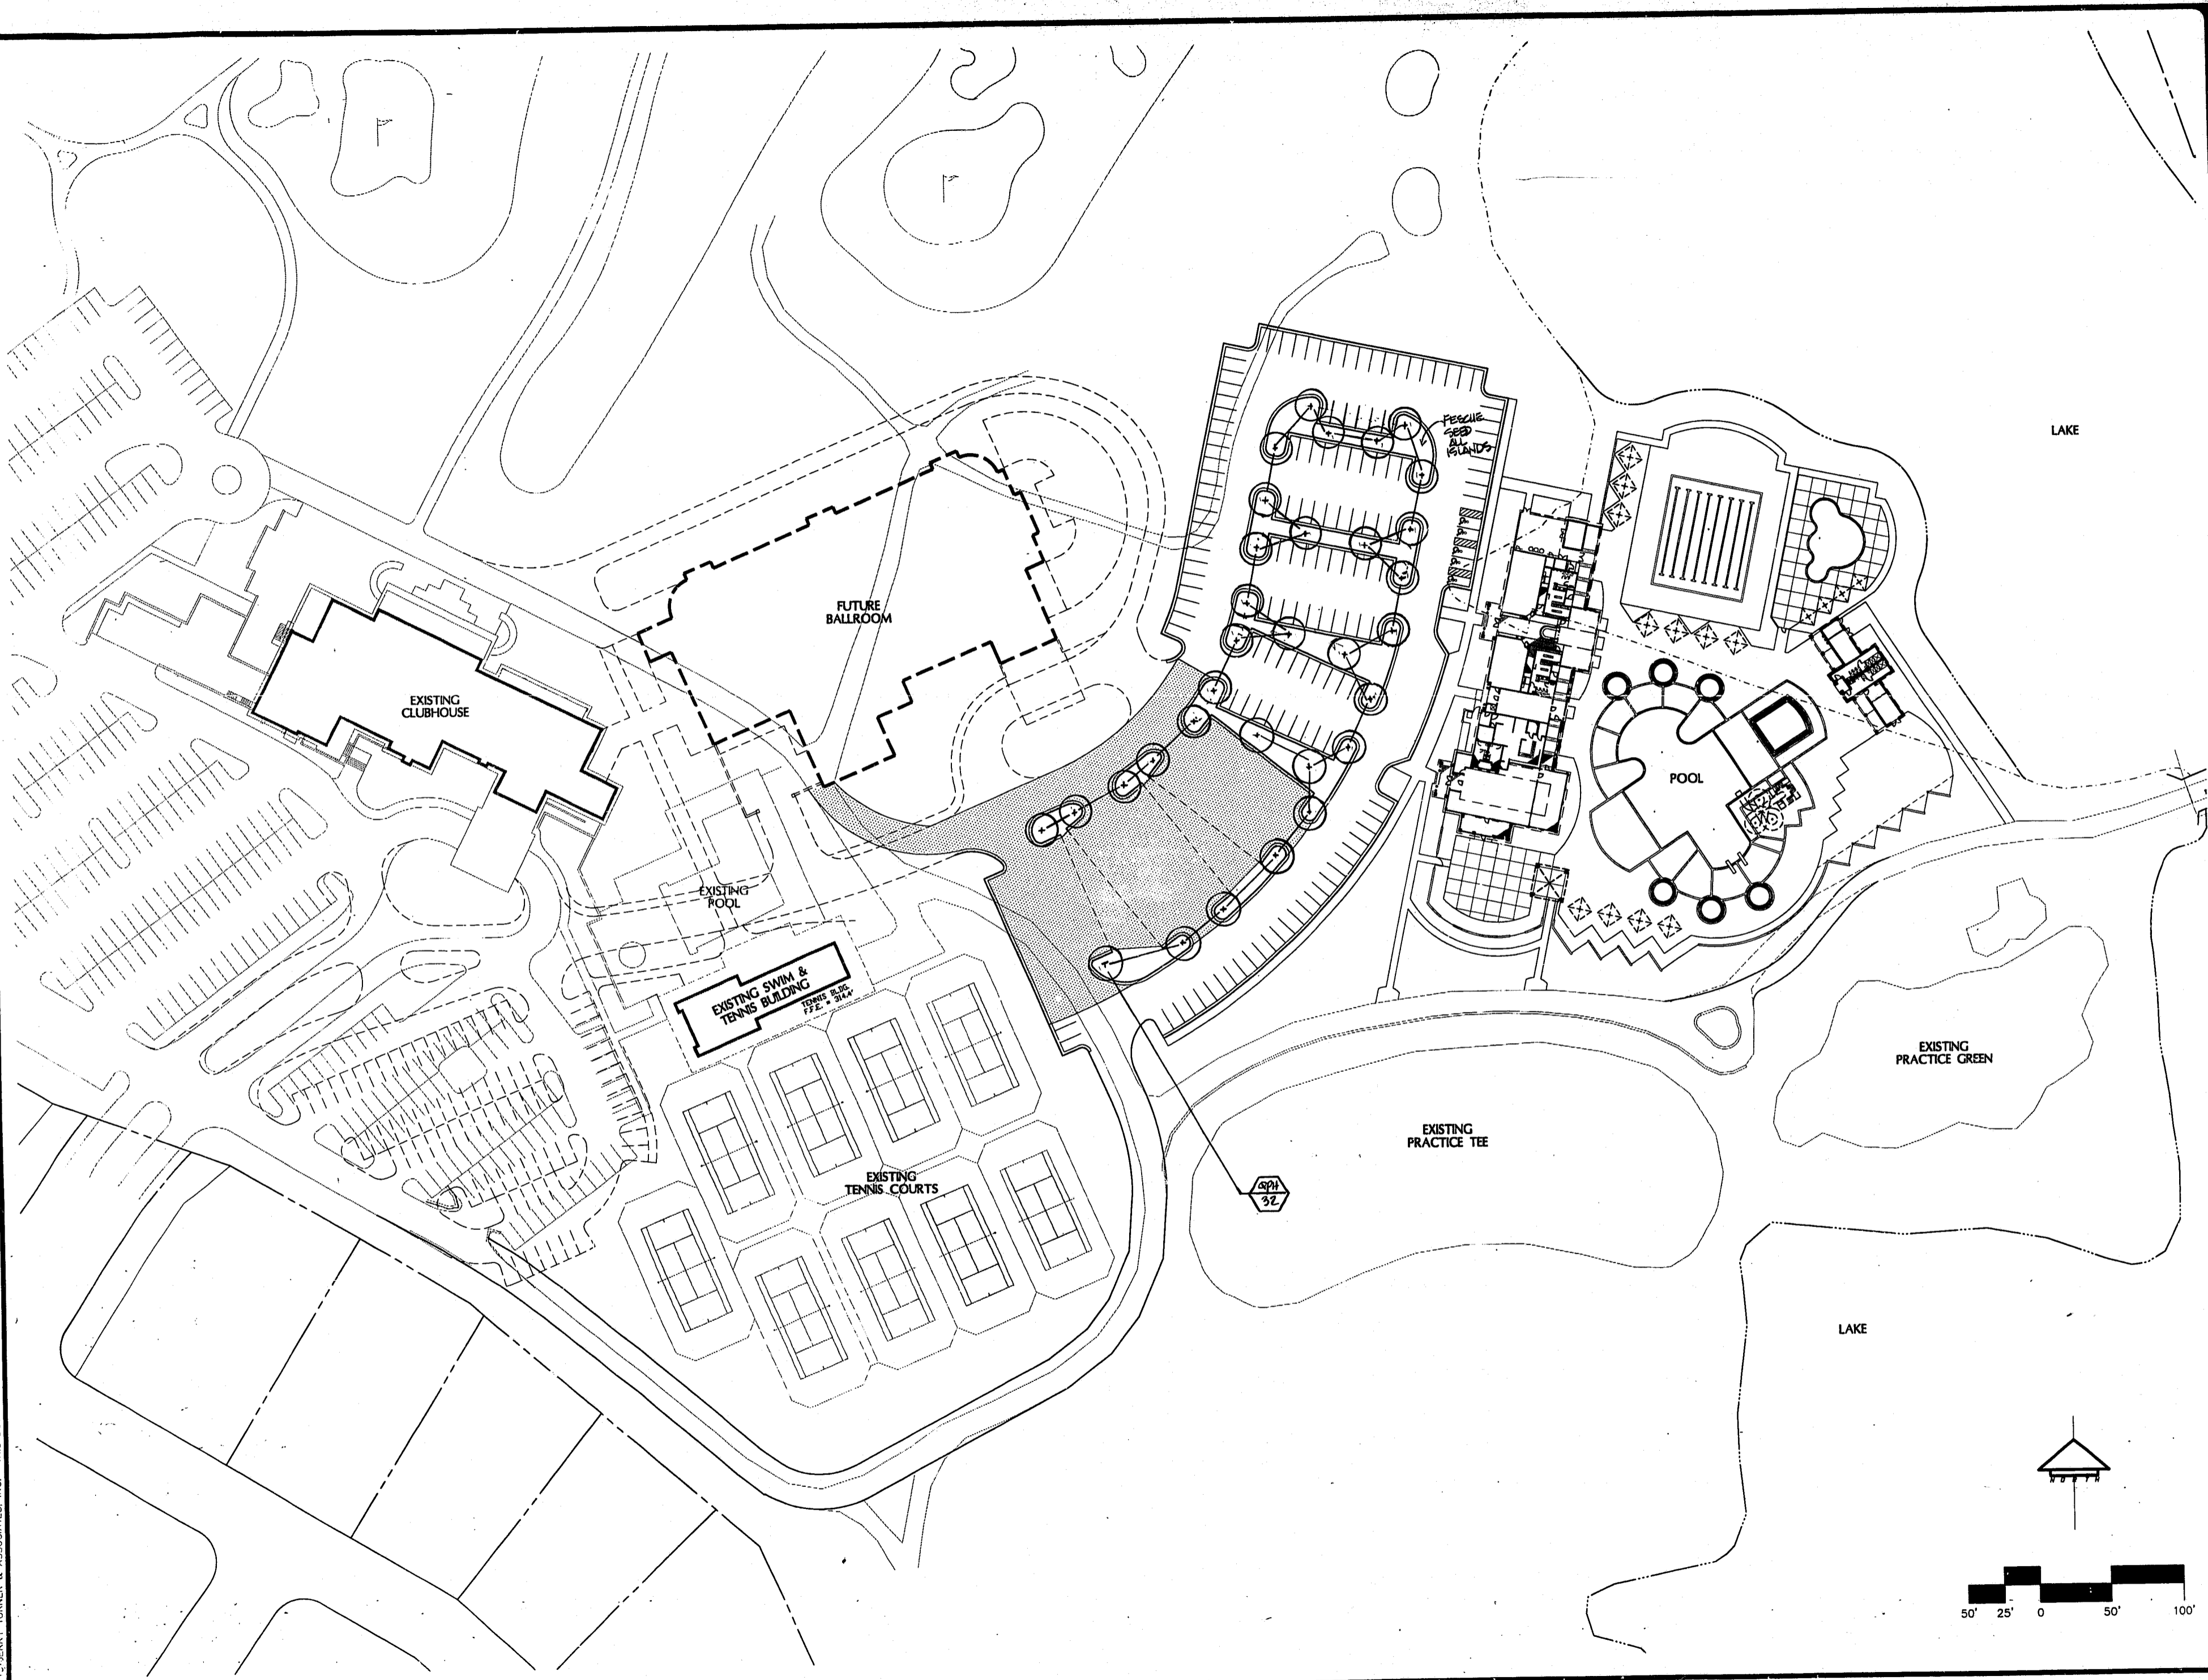

JERRY TURNER & ASSOCIATES

LANDSCAPE ARCHITECTURE
LAND PLANNING
ENVIRONMENTAL DESIGN

905 JONES FRANKLIN ROAD
RALEIGH, NORTH CAROLINA 27806
(919) 851-7150

62 S.E. 6TH AVENUE
DELRAY BEACH, FLORIDA 33483
(407) 276-0453

PROJECT

PRESTONWOOD COUNTRY CLUB EXPANSION

PHASE I (SWIM COMPLEX)

OWNER:
PRESTONWOOD COUNTRY CLUB
CARY, NORTH CAROLINA

REVISIONS

DRAWN _____ CHECKED _____
CB CB
SCALE _____ DATE _____
1"=50' 1/1/11
TITLE
PLANTING PLAN

FILE NO. _____ JOB NO. _____

SEAL _____ SHEET NO. _____

