


Tree Planting

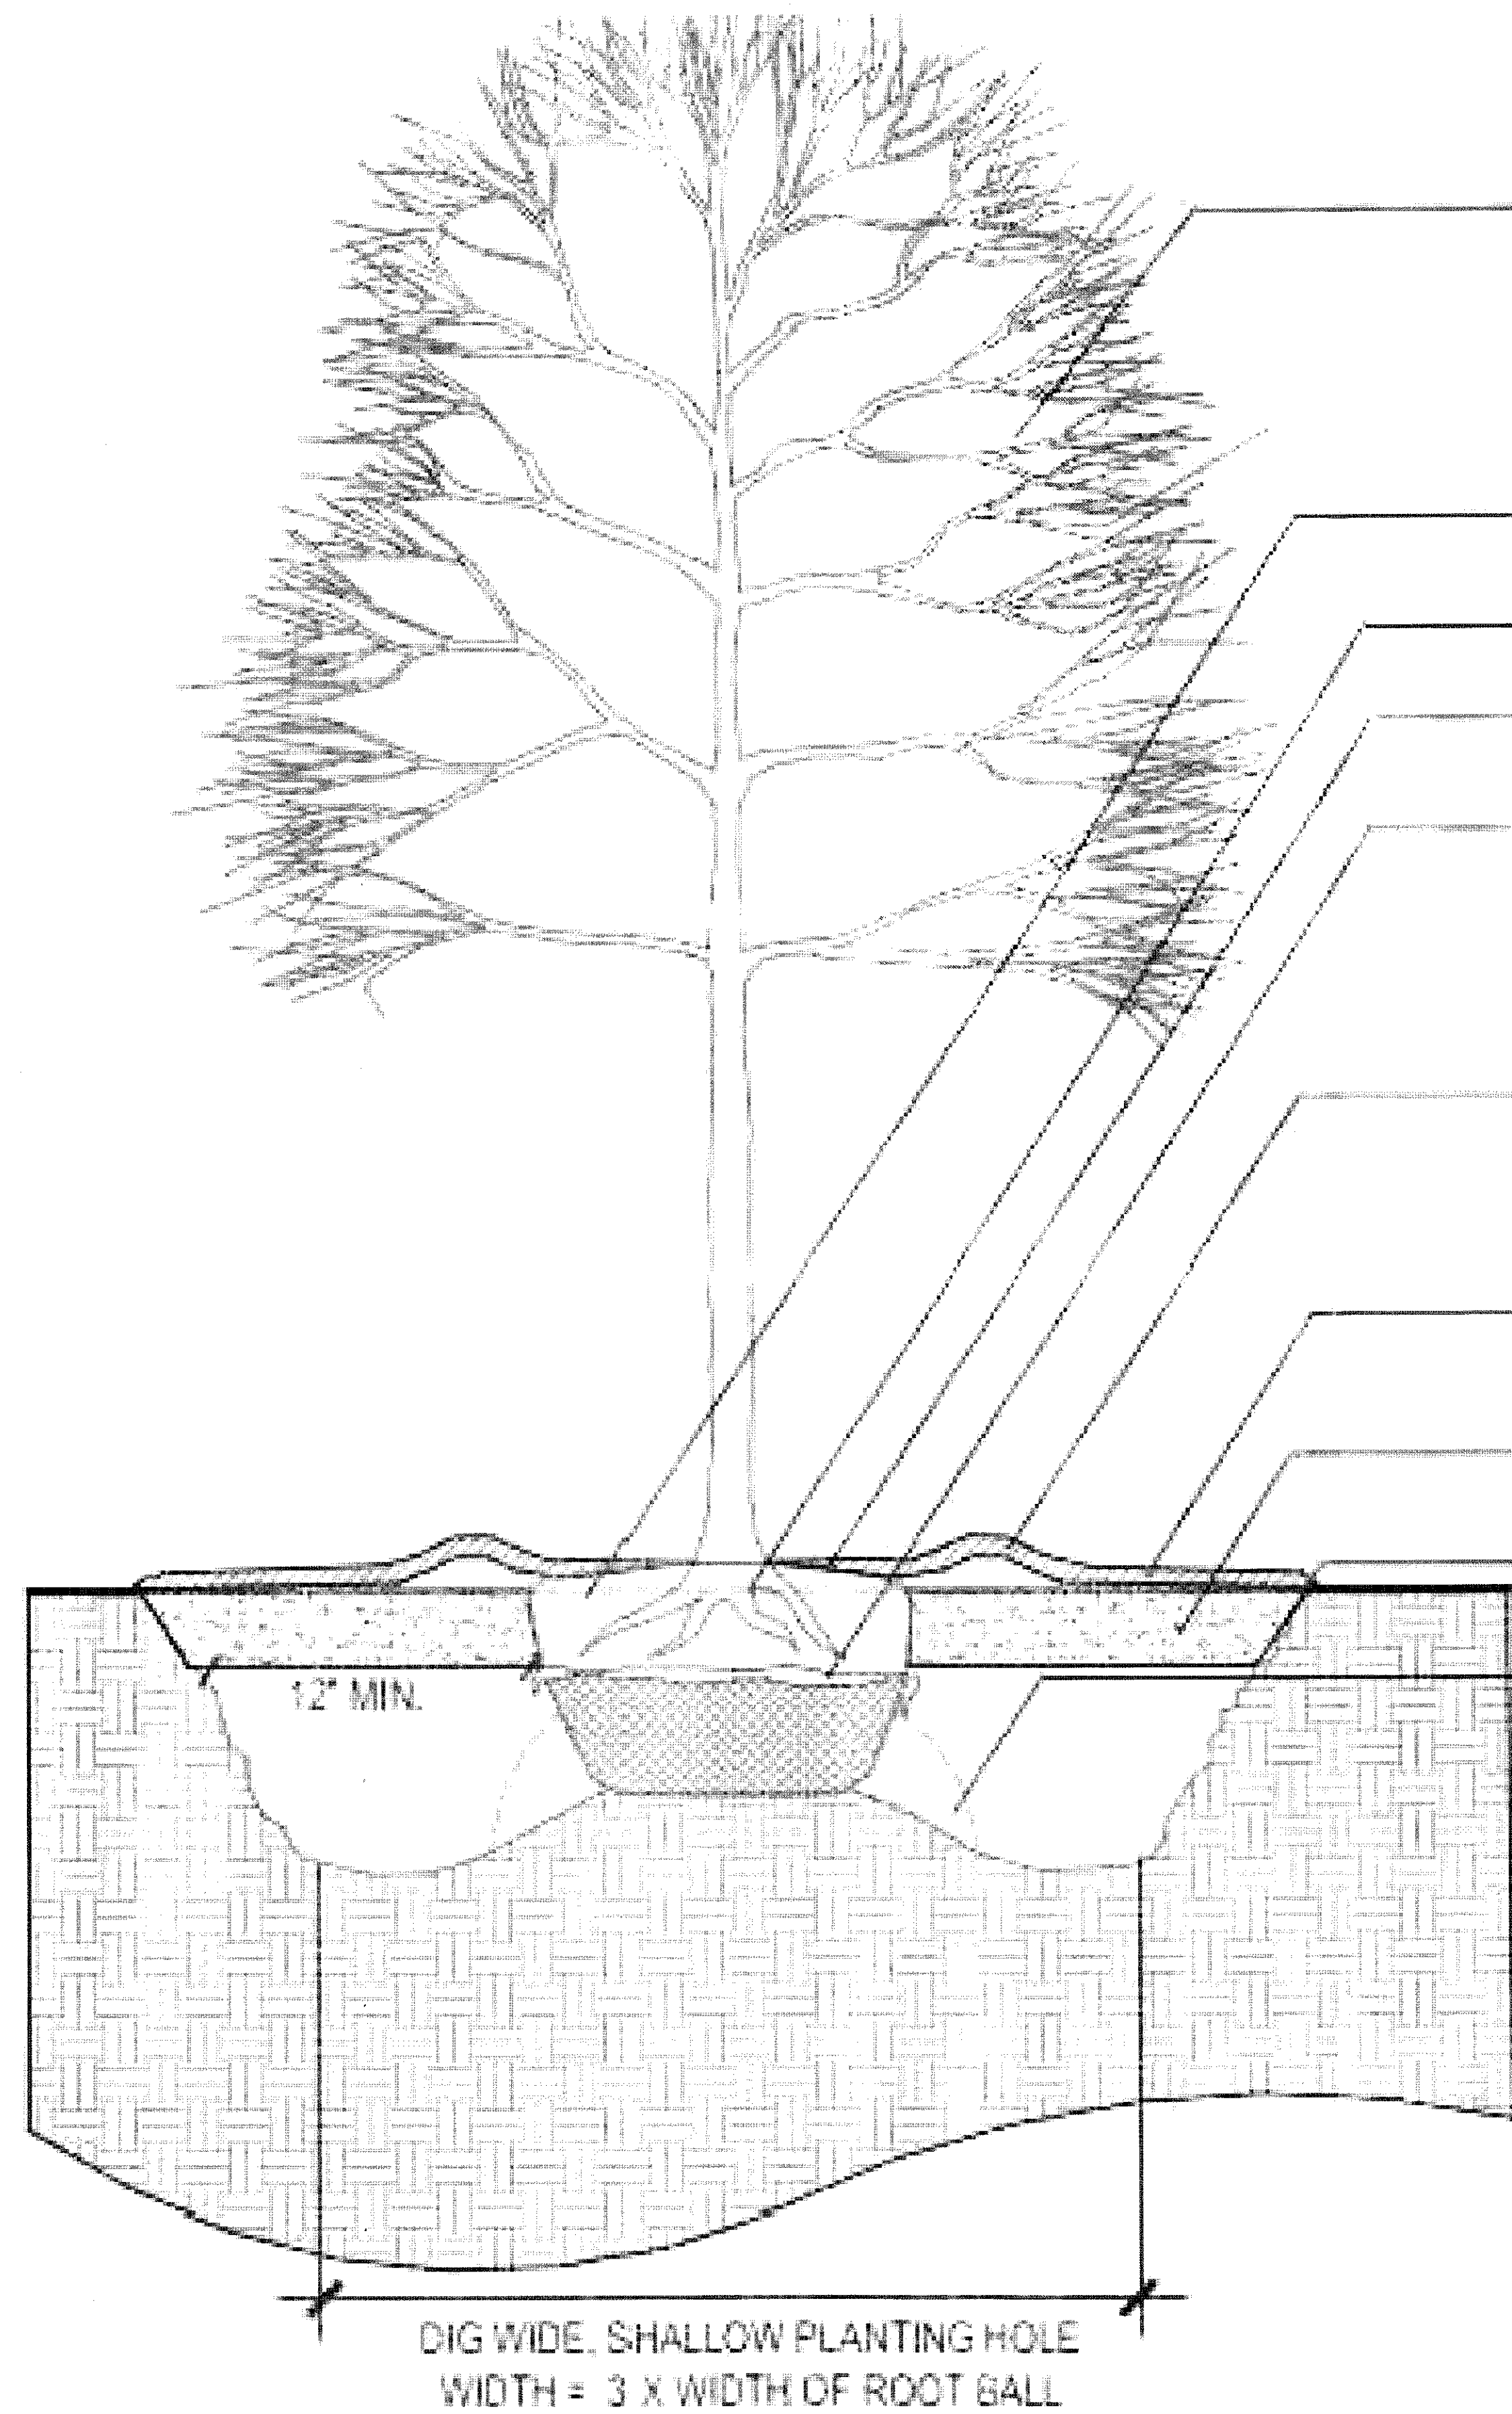

PRUNE ONLY TO REMOVE ANY BROKEN, DEAD OR DISEASED WOOD WHILE PRESERVING FORM AND CHARACTER OF TREE; DO NOT CUT LEADER. DO NOT PRUNE IN ORDER TO REDUCE CANOPY SIZE

NATURAL SOIL LINE

ROOT CROWN

TOP OF BALL AS DUG

CUT AND REMOVE TOP 1/2 OF WIRE BASKET, TURN DOWN TOP 1/2 OF BURLAP; REMOVE ALL CORD & TWINE FROM BASE OF TRUNK; IF NONDEGRADABLE WRAP IS USED, REMOVE TOTALLY

4" BUILT-UP EARTH SAUCER AT EDGE OF ROOT BALL (OPTIONAL) IF PROVIDED, REMOVE PRIOR TO ONE YEAR INSPECTION

2-3" SHREDDED BARK MULCH, 3" MINIMUM FROM TRUNK (DO NOT PLACE MULCH IN CONTACT WITH TREE TRUNK)

UNAMENDED BACKFILL

BREAK UP EDGE OF PLANTING PIT

TAMP SOIL SOLIDLY AROUND BASE OF ROOT BALL LEAVING SOIL PEDESTAL UNDISTURBED

- NOTES**
1. Contractor to verify that adequate drainage exists prior to planting.
 2. Do not wrap trunk of tree.
 3. Staking of trees is not recommended - except on windy sites or for large evergreen trees. If staking is done, flexible straps - not hose and wire - should be used and must be removed at appropriate time. Property Owner is responsible for replacement of destroyed or damaged trees.
 4. All trees shall conform to the standards set forth in the most recent *American Standards for Nursery Stock* published by the American Association of Nurserymen (A.A.N.)
 5. Trees with root flare covered by more than 1.5" of soil will be rejected prior to installation.

PLANS PREPARED FOR: **MasTec** Network Solutions

PLANS PREPARED BY: **TOWER ENGINEERING PROFESSIONALS**
3705 JUNCTION BOULEVARD
RALEIGH, NC 27603-5263
OFFICE: (919) 661-6351
FAX: (919) 661-6350
N.C. LICENSE # C-7794

SEAL: **KIMBERLY S. KIMBERLY**
N.C. PROFESSIONAL ENGINEER
NO. 35962

| REV | DATE | ISSUED FOR: |
|-----|----------|--------------|
| 1 | 09-12-13 | PRELIMINARY |
| 2 | 09-25-13 | CONSTRUCTION |
| 3 | 01-22-14 | CONSTRUCTION |
| 4 | 02-28-14 | CONSTRUCTION |
| 5 | 04-07-14 | CONSTRUCTION |
| 6 | 05-20-14 | CONSTRUCTION |

DRAWN BY: **KSM** CHECKED BY: **KSM**

14-SP-022
APPROVED BY THE TOWN OF CARY
DEVELOPMENT REVIEW COMMITTEE
PLANNER: **Julie Zick** DATE: **7/16/2014**

PROJECT INFORMATION:
AT&T #: 368-501
1670 OLD APEX ROAD
CARY, NC 27511
(WAKE COUNTY)

SHEET TITLE: **LANDSCAPING DETAILS**
REVISION: **6**
SHEET NUMBER: **L-2** TEP #: 131509