


Wm. G. Daniel & Assoc.
 Engineering Planning
 Landscape Architecture

Hoger
 Smith
 and
 Huffman
 Group
 PA
 Architecture
 Landscape Architecture
 Land Planning

Revisions

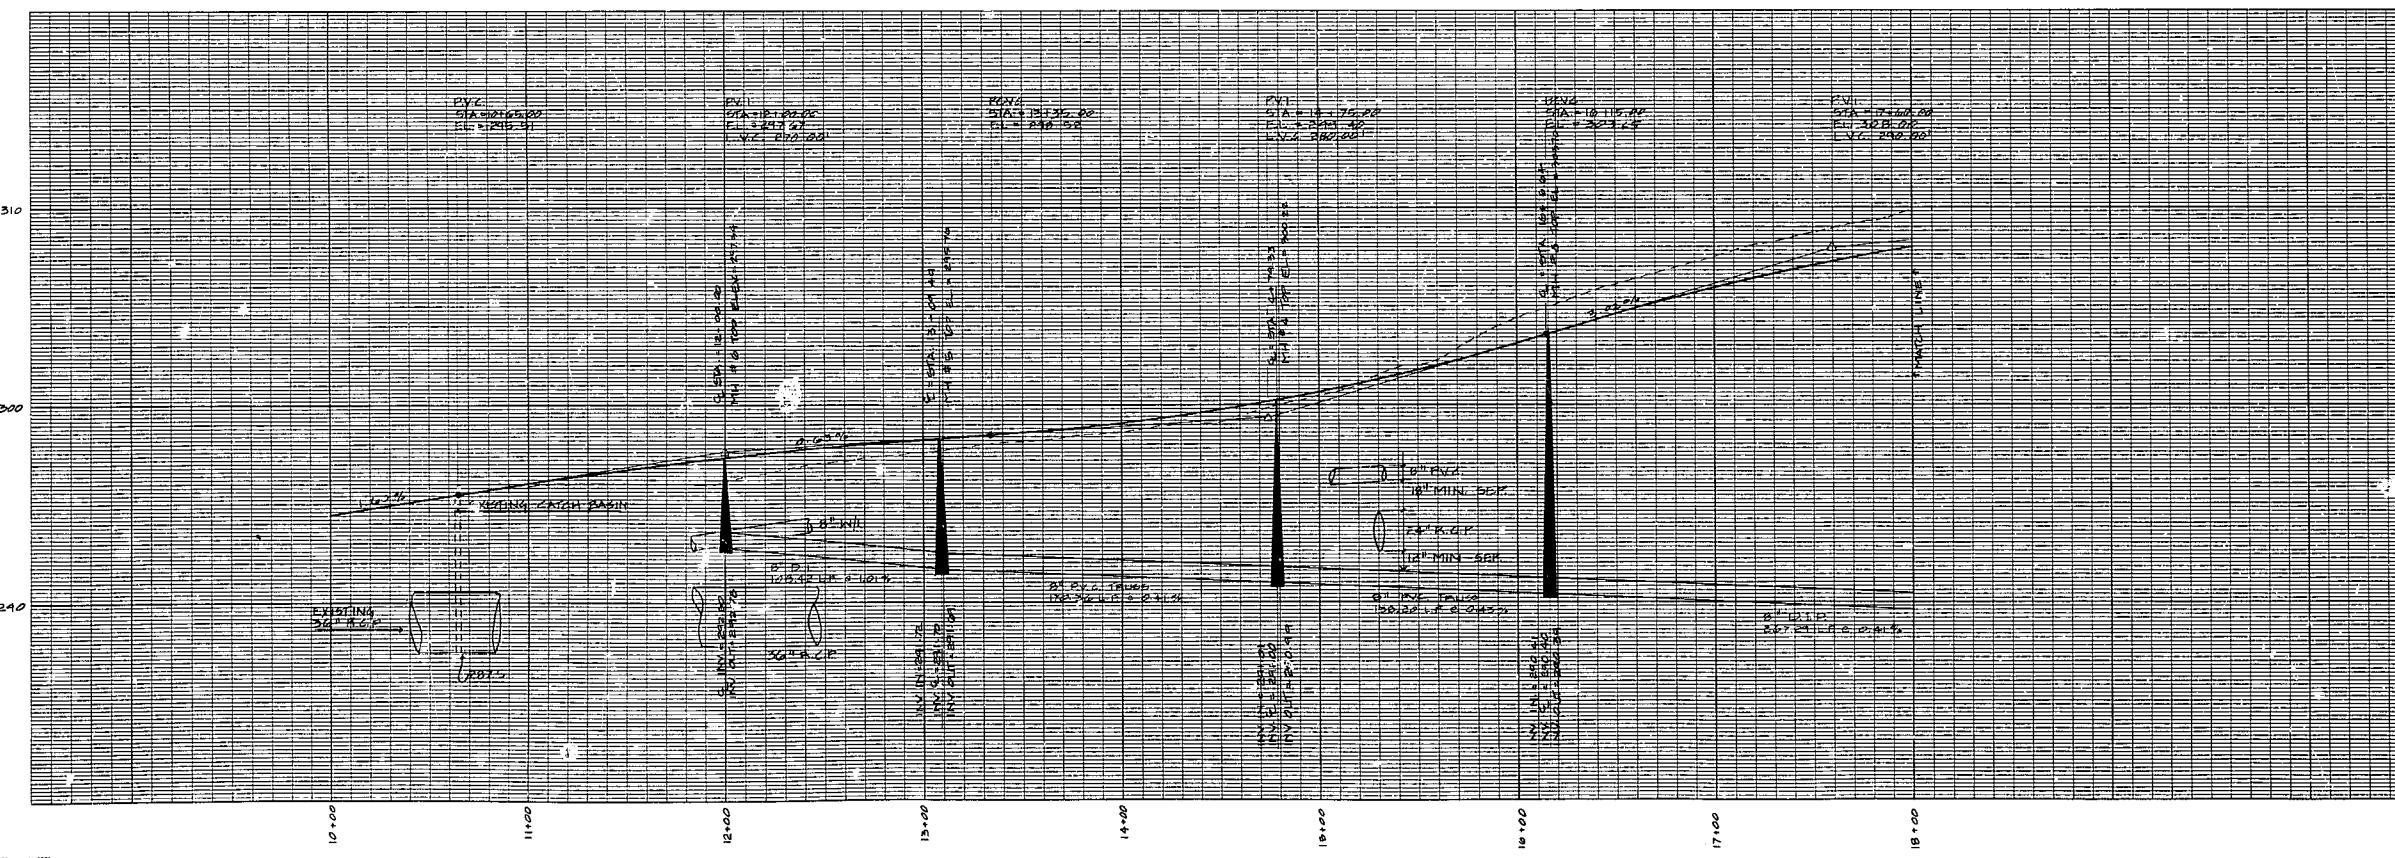

Project
**AERIAL CENTER
 EXECUTIVE PARK**

**AERIAL PLAZA
 PLAN & PROFILE**

Date
 AUGUST 12, 1987

Scale
 1" = 40'-0" H
 1" = 4'-0" V

Sheet
2