


[Signature]
9-24-99

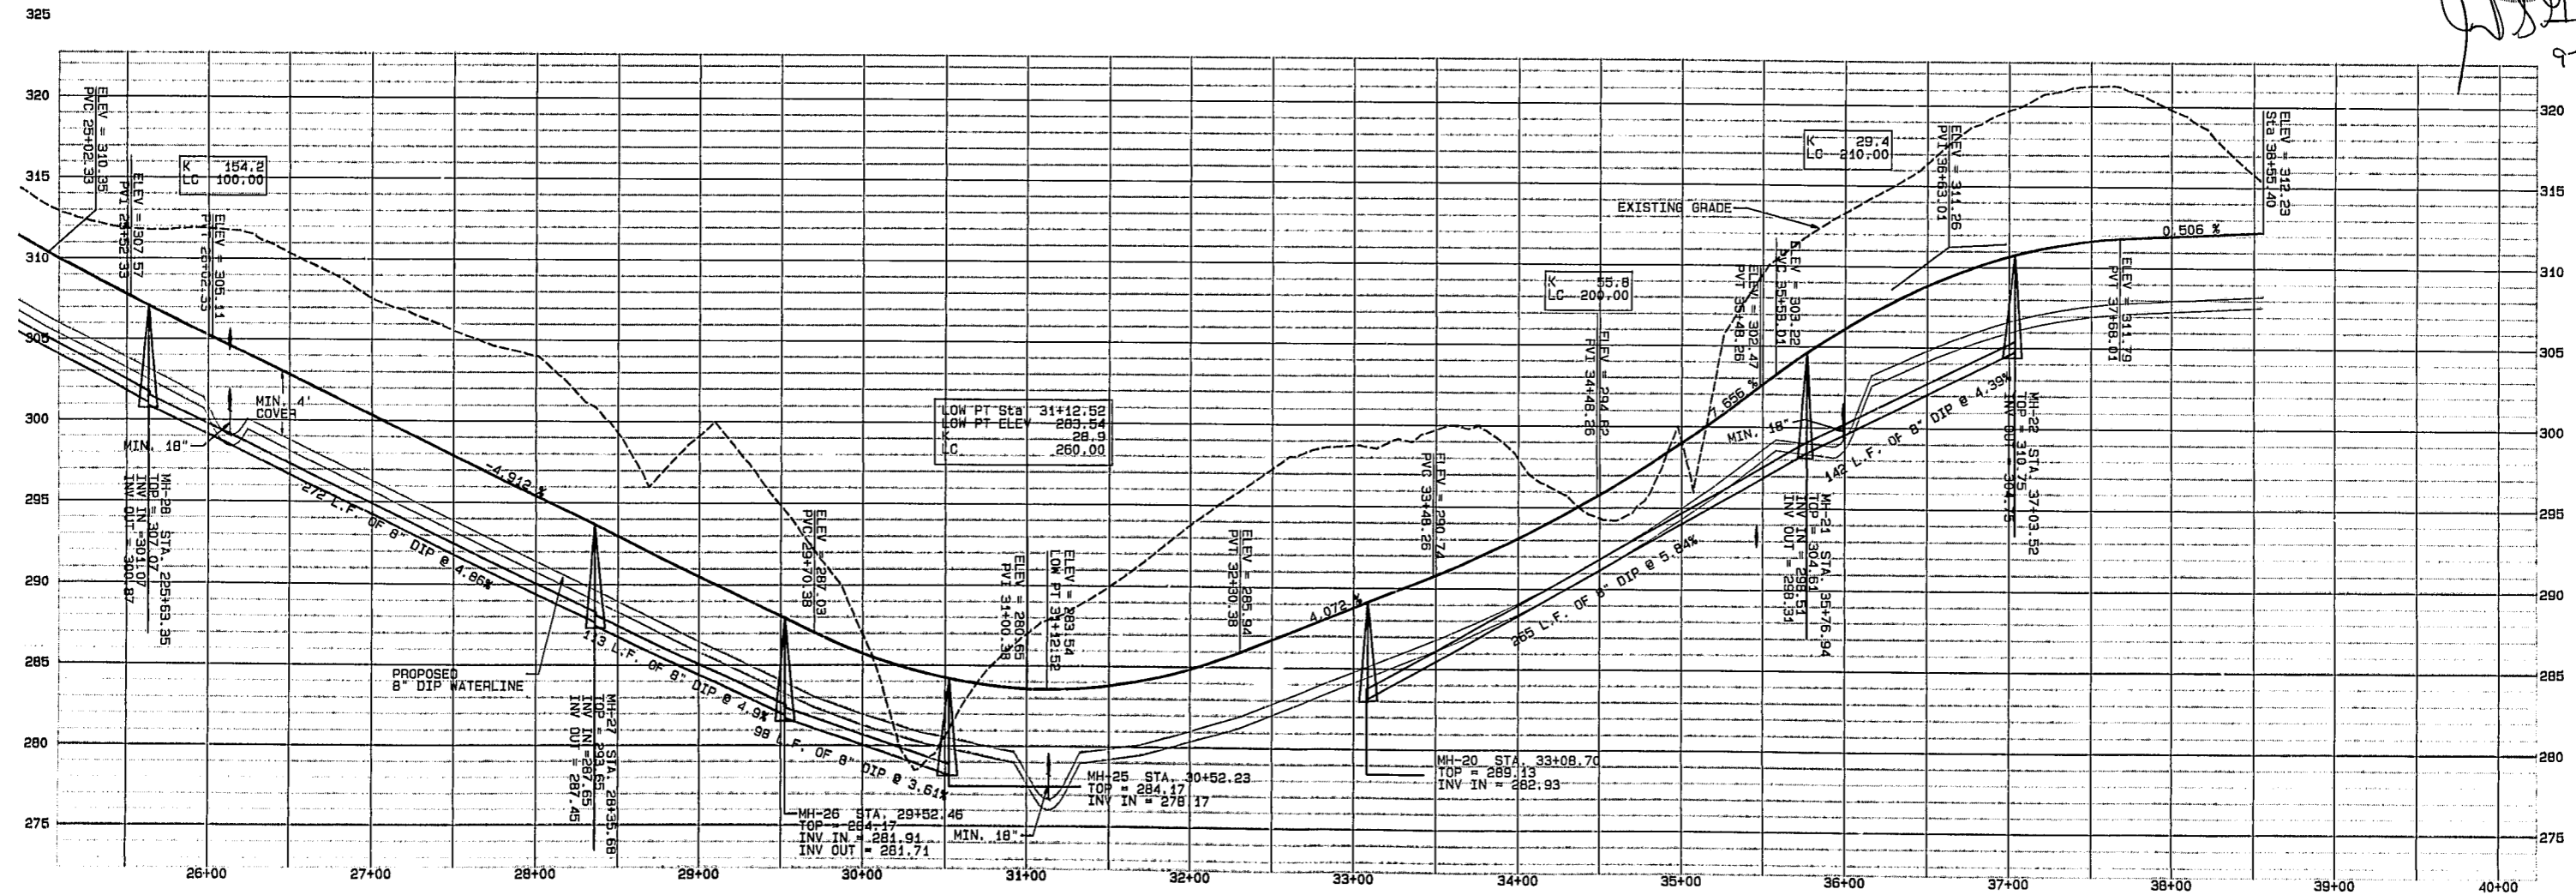

AMBERLY SF-A

FROST WIND PLACE

Hugh J. Gilleece and Associates
875 Walnut St. Suite 350 Cary, NC ph(919)469-1101 fax(919)460-7637

Revisions: 9/22/1999

(H) Scale: 1"=50 ft.	Designed by:	Sheet:
(V) Scale: 1"=5 ft.	Drawn by:	7.0
Date: 8/20/1999		