
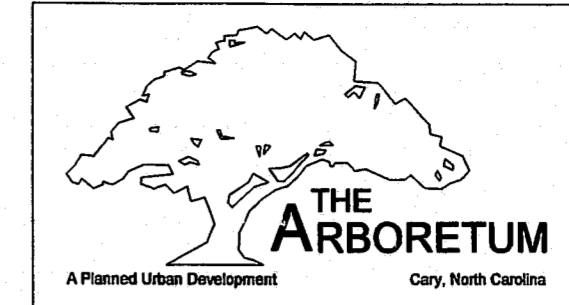


LEGEND	
DRUM	•
CONE	▲
STATIONARY SIGN	T
PORTABLE SIGN	Σ
WORK AREA	▨

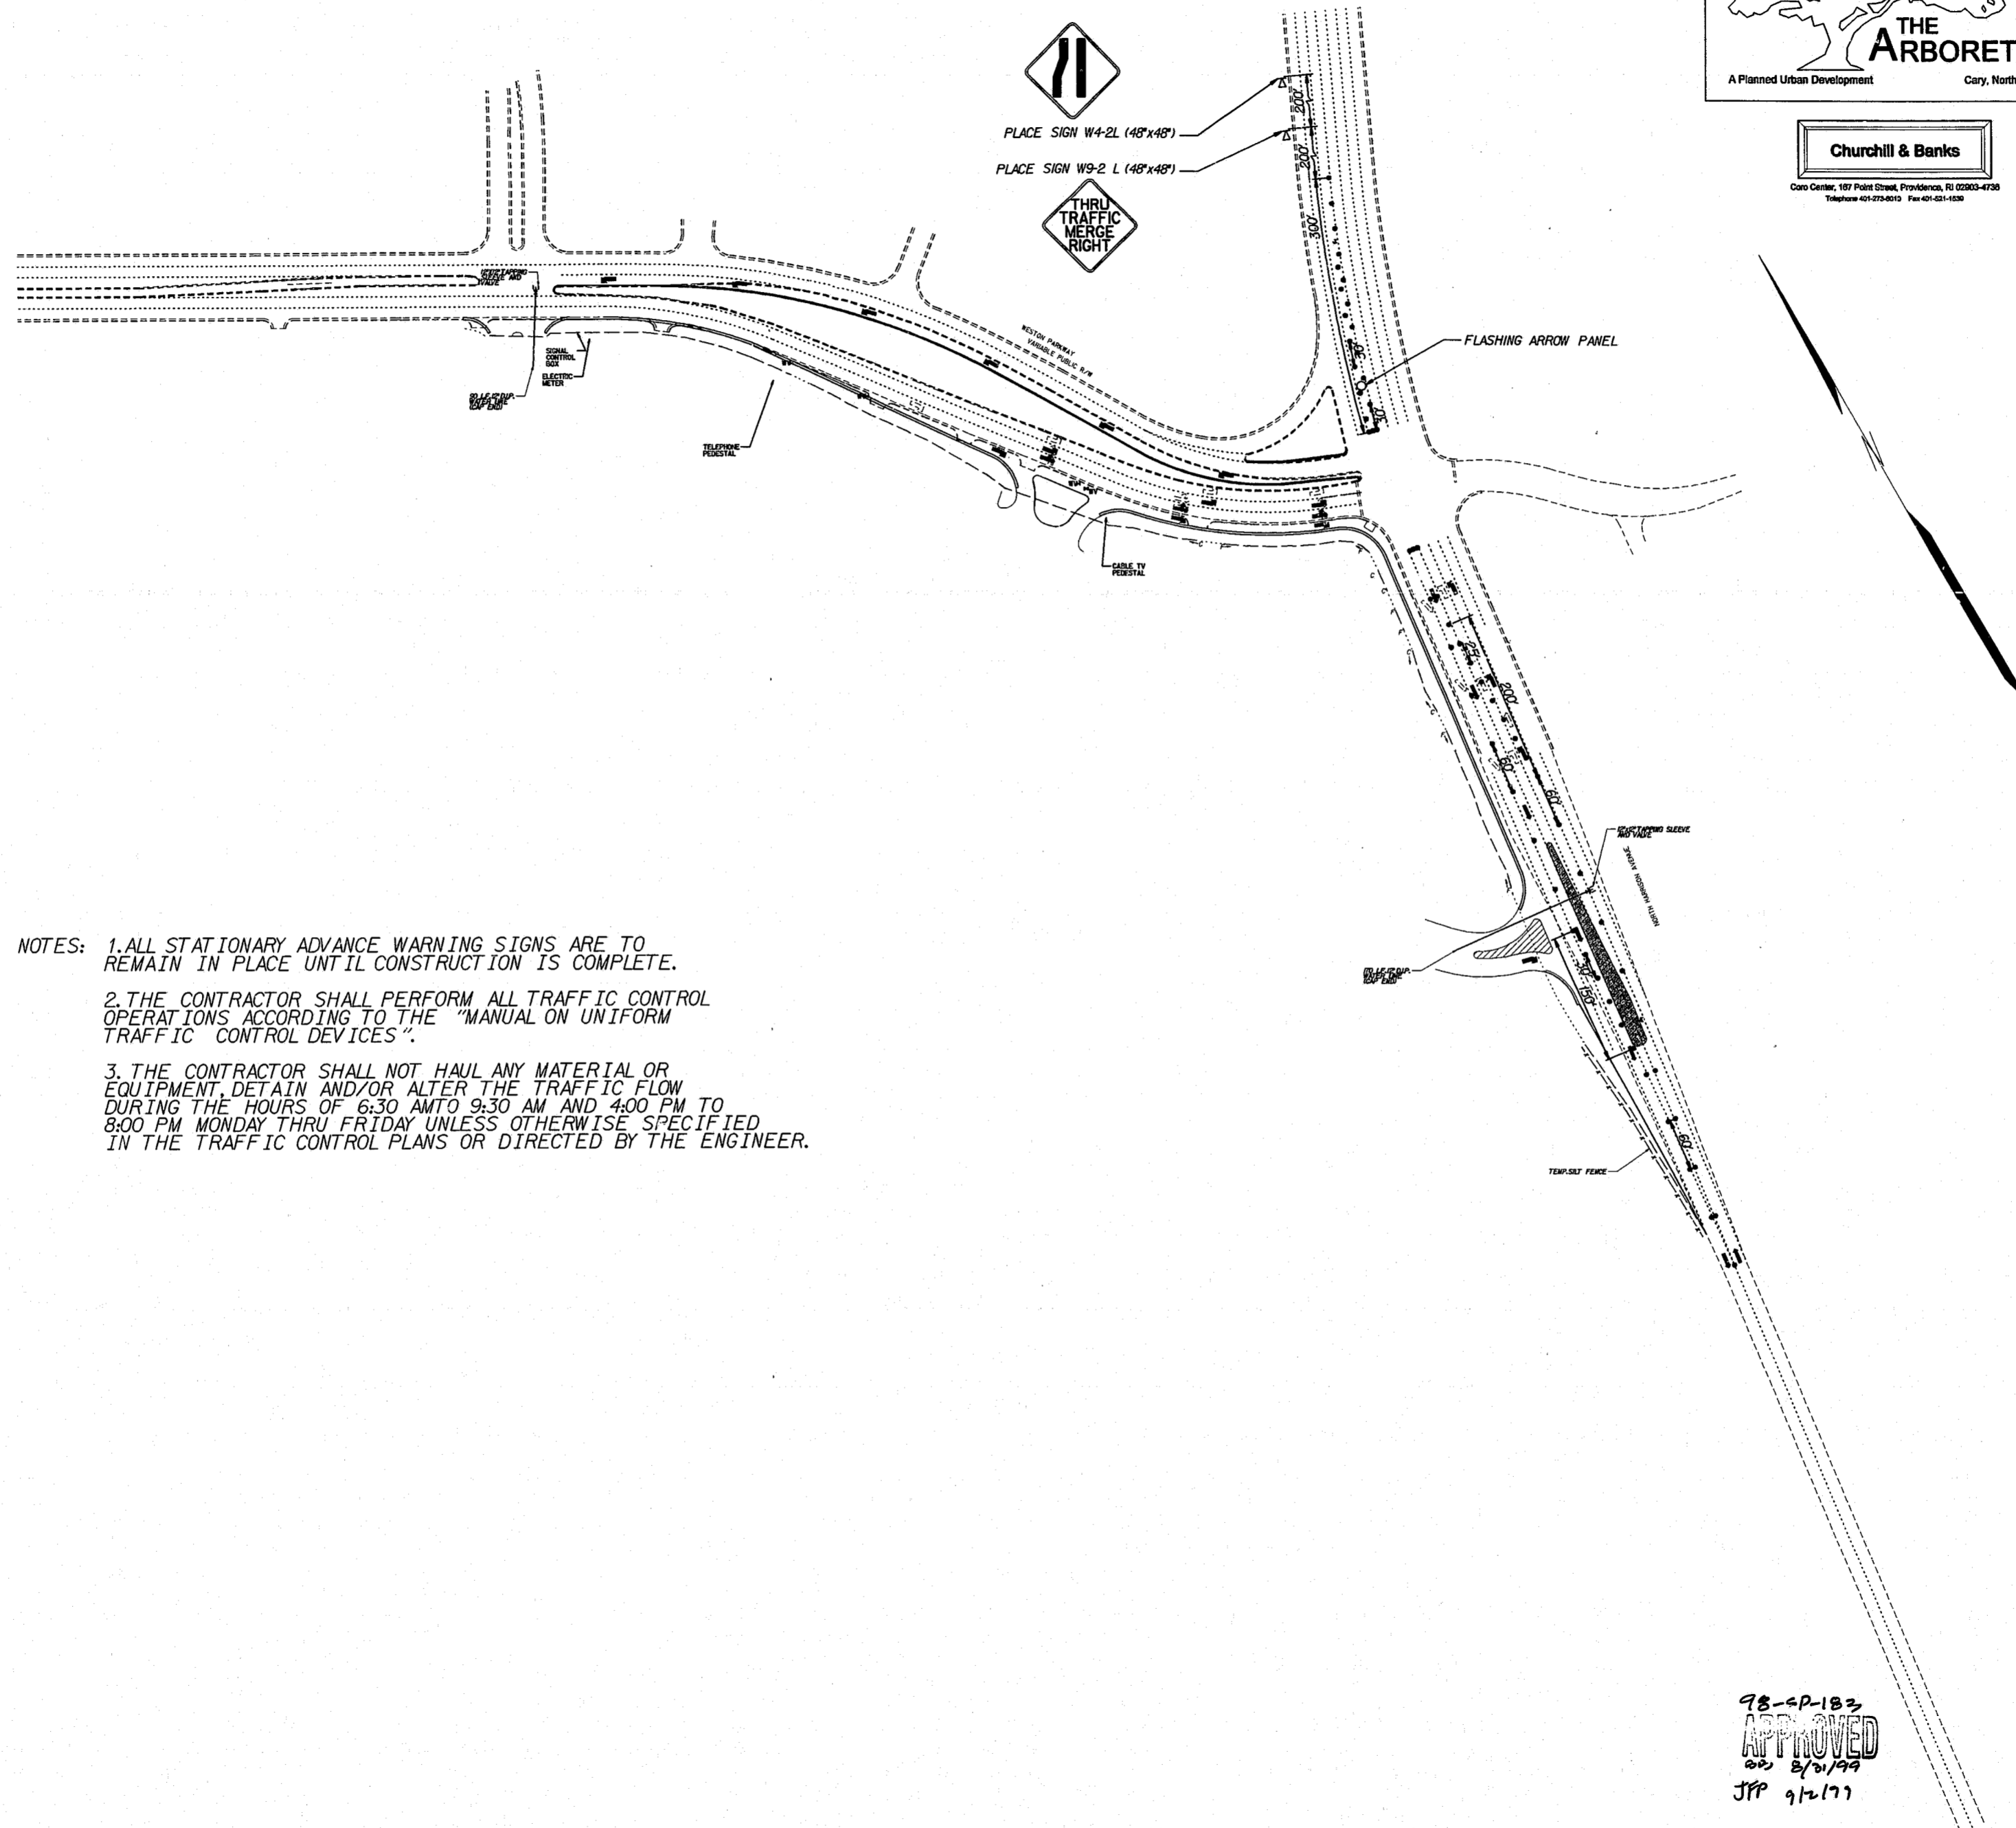

Churchill & Banks
 Carol Center, 107 Point Street, Providence, RI 02903-4730
 Telephone 401-775-9010 Fax 401-521-1528

- NOTES:
1. ALL STATIONARY ADVANCE WARNING SIGNS ARE TO REMAIN IN PLACE UNTIL CONSTRUCTION IS COMPLETE.
 2. THE CONTRACTOR SHALL PERFORM ALL TRAFFIC CONTROL OPERATIONS ACCORDING TO THE "MANUAL ON UNIFORM TRAFFIC CONTROL DEVICES".
 3. THE CONTRACTOR SHALL NOT HAUL ANY MATERIAL OR EQUIPMENT, DETAIN AND/OR ALTER THE TRAFFIC FLOW DURING THE HOURS OF 6:30 AM TO 9:30 AM AND 4:00 PM TO 8:00 PM MONDAY THRU FRIDAY UNLESS OTHERWISE SPECIFIED IN THE TRAFFIC CONTROL PLANS OR DIRECTED BY THE ENGINEER.

98-SP-183
 APPROVED
 200 8/20/99
 JPP 9/2/99


NOTES:

REV. #	REV. BY	DESCRIPTION

Charles M. Elam & Associates
 Urban Planning / Landscape Architecture
 678 Walnut Street - Suite 201 - Cary, North Carolina 27511
 919-487-0277 - Fax 919-487-2591

MCKIM & CREED
 5625 Dillard Road, Suite 117
 Cary, North Carolina

DRAWN: J. NICHOLS	PROJECT NUMBER: 1423-0002
CHECK: D. COCHRAN	SCALE: 1" = 10'
APPROVED: D. COCHRAN	DATE: 20 NOVEMBER 1998
FILE NAME: PLANTC4.DGN	

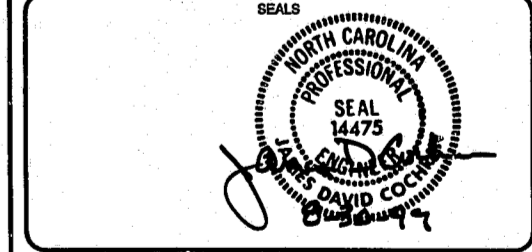

W. Marvin Waldo
KANE
 KANE REALTY CORPORATION
 4020 WestPine Boulevard, Suite 400
 Raleigh, North Carolina 27607
 919-433-1155 Fax 919-433-2143

THE ARBORETUM

Traffic Control
 Phase III for
 Roadway Modifications

CLIENT DRAWING NUMBER C19	M&C DRAWING NUMBER
-------------------------------------	--------------------