


**ASHBOURNE ESTATES**

CARY, NC



**HIGH HOUSE ROAD SECTIONS**

Job No. 02150381.0 Drawn By WGR  
 Date 5/1/16 Designer WGR

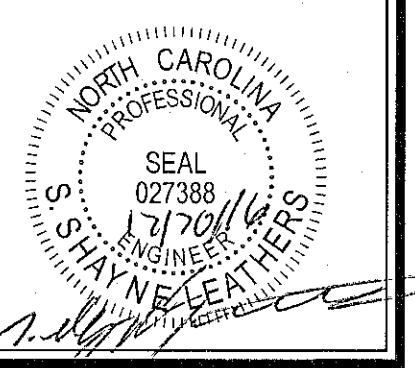

Revisions
1 7/28/16 TOC COMMENTS
2 9/8/16 TOC COMMENTS
3 10/27/16 TOC COMMENTS
4 12/8/16 TOC COMMENTS

Sheet No.  
**7.3**

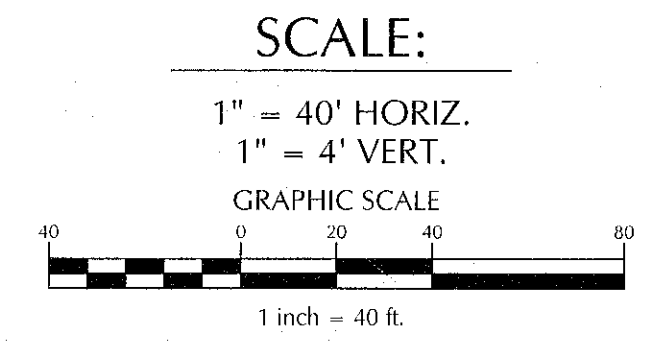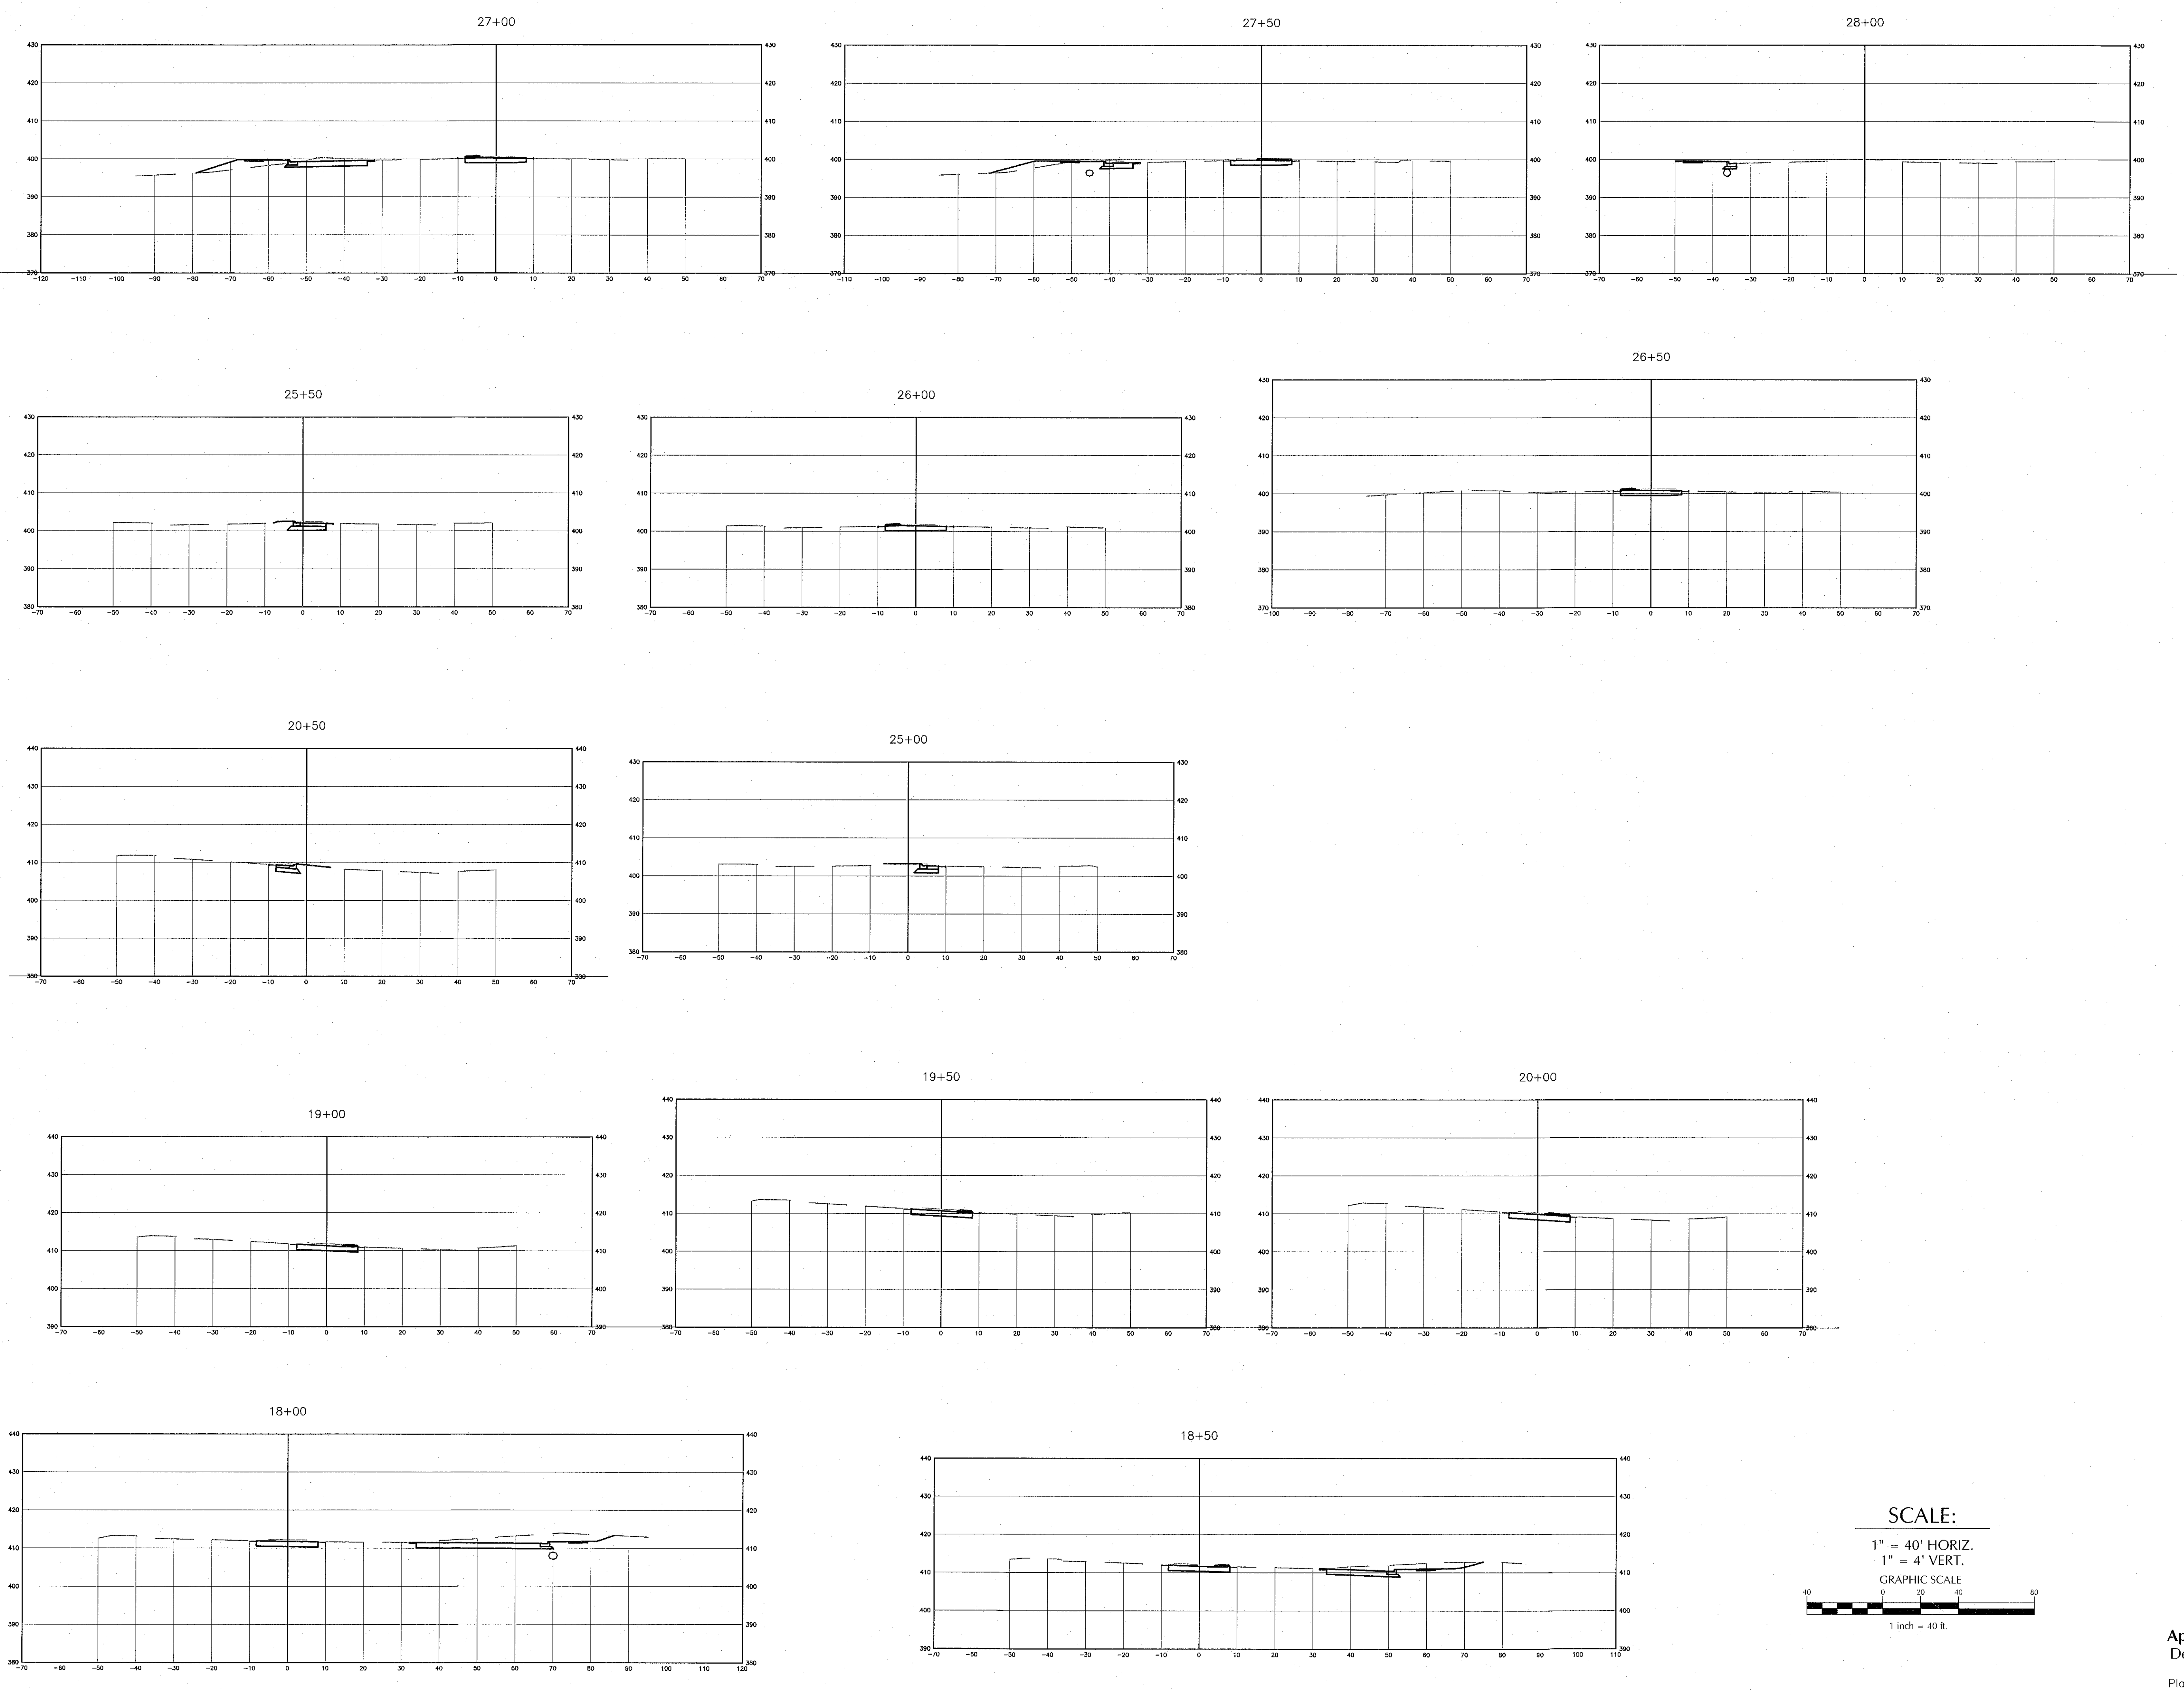

Cary Project Number 16-SB-009  
 Cary HTE Number 16-1359  
**Approved by the Town of Cary**  
 Development Review Committee  
 Planner DRL Date 6/3/17

K:\151515-02150381.0\ashbourne - cary\cadd\vertical\sections\0714 High House Road 17.dwg, Tuesday, December 06, 2016 4:17:08 PM - LATHRICK, SHAWNEE