

ashton woods apartments

cary, north carolina

hud contract no.
053-35394-PM-L8



revisions	NO.	DATE	DESCRIPTION

atai

architects fred tolson associates inc

SUITE 300 J 101 EXECUTIVE DRIVE RALLEIGH, N. C. 27607-9119 P.M. BLDG

index of drawings

- L-1 SITE PLAN
- L-2 GRADING AND STORM DRAINAGE
- L-3 WATER AND SEWER PLAN
- L-4 SANITARY SEWER PROFILE
- L-5 STORM SEWER PROFILE
- L-6 PUBLIC STREET PROFILE
- L-7 PLANTING PLAN
- L-8 MISCELLANEOUS DETAILS

- S-1 FOUNDATION PLAN - UNITS 'A' AND 'D'
- S-2 FOUNDATION PLAN - UNITS 'C' AND 'D'
- S-3 FOUNDATION PLANS AND DETAILS
- S-4 FLOOR AND ROOF FRAMING PLANS
- S-5 TRUSS PROFILES
- S-6 OFFICE REC. ROOM - FOUNDATION AND FRAMING PLANS AND SECTION

- A-1 FLOOR PLANS - UNITS 'A' AND 'B'
- A-2 FLOOR PLANS - UNITS 'C' AND 'D'
- A-3 OFFICE REC. ROOM PLAN, ELEVATIONS - UNIT 'A' BASEMENT PLAN
- A-4 FINISH, DOOR, AND WINDOW SCHEDULES AND DETAILS
- A-5 BUILDING ELEVATIONS - UNITS 'C' AND 'D'
- A-6 BUILDING ELEVATIONS - UNITS 'A' AND 'B'
- A-7 BUILDING ELEVATIONS - UNITS 'A', 'B', 'C', 'D'
- A-8 BUILDING SECTIONS AND STAIR DETAILS
- A-9 WALL SECTIONS
- A-10 WALL SECTIONS AND DETAILS
- A-11 WALL SECTIONS AND DETAILS
- A-12 KITCHEN AND BATH ENLARGED PLANS AND SCHEDULES

- P-1 PLUMBING PLANS - UNITS 'A' AND 'B'
- P-2 PLUMBING PLANS - UNITS 'C' AND 'D'

- M-1 MECHANICAL PLAN - UNITS 'A' AND 'B'
- M-2 MECHANICAL PLAN - UNITS 'C' AND 'D'

- E-1 FIXTURE SCHEDULE - TYPICAL ELECTRICAL RISER ELEC PLAN FOR OFFICE RECREATION BUILDING
- E-2 ELECTRICAL PLAN - UNITS 'A' AND 'B'
- E-3 ELECTRICAL PLAN - UNITS 'C' AND 'D'

- PM-1 PLUMBING AND MECHANICAL PLANS FOR OFFICE RECREATION BUILDING

abbreviations

Ø	AT	LAM.	LAMINATED
Ø	DIAMETER	LAV.	LAVATORY
5'R	5'-0" RADIUS	MBL.	MARBLE
A/C	AIR CONDITIONING	M. O.	MASONRY OPENING
AFF	ABOVE FINISHED FLOOR	MTD.	MOUNTED
C. I.	CAST IRON	MTL.	METAL
CJ	CONTROL JOINT	NIC	NOT IN CONTRACT
CMU	CONCRETE MASONRY UNIT	NTS	NOT TO SCALE
C. O.	CLEAN OUT	O. C.	ON CENTER
CONC.	CONCRETE	PSF	POUNDS PER SQUARE FOOT
DF	DRINKING FOUNTAIN	PSI	POUNDS PER SQUARE INCH
DISP.	DISPOSAL	PVC	POLY VINYL CHLORIDE PLASTIC
DN	DOWN	RCP	REINFORCED CONCRETE PIPE
DS	DOWNSPOUT	R. D.	ROOF DRAIN
DW	DISHWASHER	REINF.	REINFORCED
EA.	EACH	R/W	RIGHT OF WAY
EJ	EXPANSION JOINT	SECT.	SECTION
ELEV.	ELEVATION	SD	SOAP DISPENSER
EW	EACH WAY	SND	SANITARY NAPKIN DISPENSER
EWC	ELECTRIC WATER COOLER	SNR	SANITARY NAPKIN RECEPTOR
EWK	ELECTRIC WATER HEATER	SQ.	SQUARE
EXT.	EXTERIOR	T. C.	TERRA COTTA PIPE
FD	FLOOR DRAIN	TOJ	TOP OF JOIST
FF	FINISHED FLOOR	TOM	TOP OF MASONRY
FIN.	FINISHED	TOS	TOP OF STEEL
GA.	GAGE	TTD	TOILET TISSUE DISPENSER
GL	GLASS	VTR	VENT THRU ROOF
HC	HANDICAPPED	W.	WITH
HTD	HAND TOWEL DISPENSER	WC	WATER CLOSET
INS.	INSULATED	WD	WOOD
INT.	INTERIOR	WWF	WELDED WIRE FABRIC

owner

ashton woods assoc.

ARCHITECTS - FRED TOLSON ASSOCIATES, INC.	BY _____	DATE _____
BONDING COMPANY -	TITLE _____	DATE _____
CONTRACTOR - B S M ASSOCIATES, INC.	BY _____	DATE _____
OWNER - ASHTON WOODS ASSOCIATES	TITLE _____	DATE _____

consultants

richard a. paton
LANDSCAPE ARCHITECT
214 CHATHAM STREET CARY, N. C. 467-1384

bass nixon and kennedy
ENGINEERS - PLUMBING, MECHANICAL, AND ELECTRICAL
7416 NEW CHAPEL HILL ROAD CARY, N. C. 7851-4422

william g. daniel & assoc.
CIVIL ENGINEER
1152 EXECUTIVE CIRCLE CARY, N. C. 467-9708

symbols


	EARTH		FINISHED WOOD
	CRUSHED STONE		WOOD - BLOCKING
	CONCRETE		PLYWOOD
	CONCRETE MASONRY UNIT - CMU		STUD WALL/PARTITION
	BRICK		RIGID / FOAM INSULATION
	STEEL - LARGE SCALE		BATT INSULATION
	STONE		

drawing notations

	SECTION INDICATOR		COLUMN LINE INDICATOR
	ELEVATION INDICATION		ROOM NUMBER
	DETAIL INDICATOR		DOOR NUMBER
			WINDOW TYPE

vicinity plan

PLANS RECEIVED BY THE CITY OF CARY, N. C.				
INSPECTION DIVISION H-20-83				
AND EXAMINED AS FOLLOWS: (DATE)				
ITEM	PLUMBING	Mechanical	Electrical	H & A/C
1. Approved	<input checked="" type="checkbox"/>	<input checked="" type="checkbox"/>	<input checked="" type="checkbox"/>	<input checked="" type="checkbox"/>
2. Approved as Noted				
3. Disapproved				
4. Date	2/28			

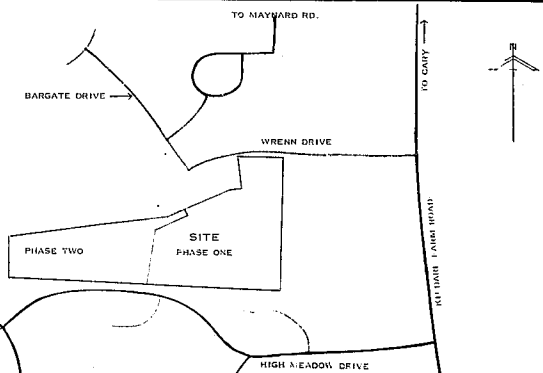

BUILDING NUMBER	NO OF APT TYPES THIS BLDG				TOTAL NO. APTS THIS BLDG	TOTAL AREA THIS BLDG		TOTAL AREA POOL CLUB BLDG	
	A	A HCP	A BSMT	B		NET	GROSS	NET	GROSS
1	4		2		10	9204	9476	1251	1602
2	2	2			10	9376	9634		
3	2		2		10	9376	9634		
4			2		10	9368	9634		
5			2		10	9368	9634		
6			2		10	9368	9634		
7	2	2	2		10	9376	9634		
8	3	1		2	10	9370	9634		
9				2	8	6684	7600		
10				2	8	6684	7600		
11				2	8	6656	7644		
12				2	8	6656	7644		
13				2	8	6684	7600		
14				2	8	6684	7600		

AREA OF EACH APARTMENT TYPE								TOTAL UNITS	
A	A HCP	A BSMT	B	B BSMT	C	D		2 BEDROOM UNITS - 'A'	42
794	798	773	870	856	593	1088		2 BEDROOM UNITS - 'B'	34
NET 50 FT	NET 50 FT	NET 50 FT	NET 50 FT	NET 50 FT	NET 50 FT	NET 50 FT		1 BEDROOM UNITS - 'C'	16
916	916	916	993	993	670	1230		3 BEDROOM UNITS - 'D'	16
GR 50 FT	GR 50 FT	GR 50 FT	GR 50 FT	GR 50 FT	GR 50 FT	GR 50 FT			
TOTAL NET 50 FT PROJECT LIV. AREA							120, 936		
TOTAL GROSS APARTMENT AREA							122, 402		
TOTAL GROSS PROJECT AREA							125, 430		

PROJECT
ASHTON WOODS APARTMENTS

OWNER
ASHTON WOODS ASSOCIATES

LOCATION
CARY, N. C.

JOHN NEMER
8002-04
DRAWN BY
ATAI
DATE
NOVEMBER 1980

COVER SHEET

ISSUED FOR CONSTRUCTION
MARCH 2, 1981