
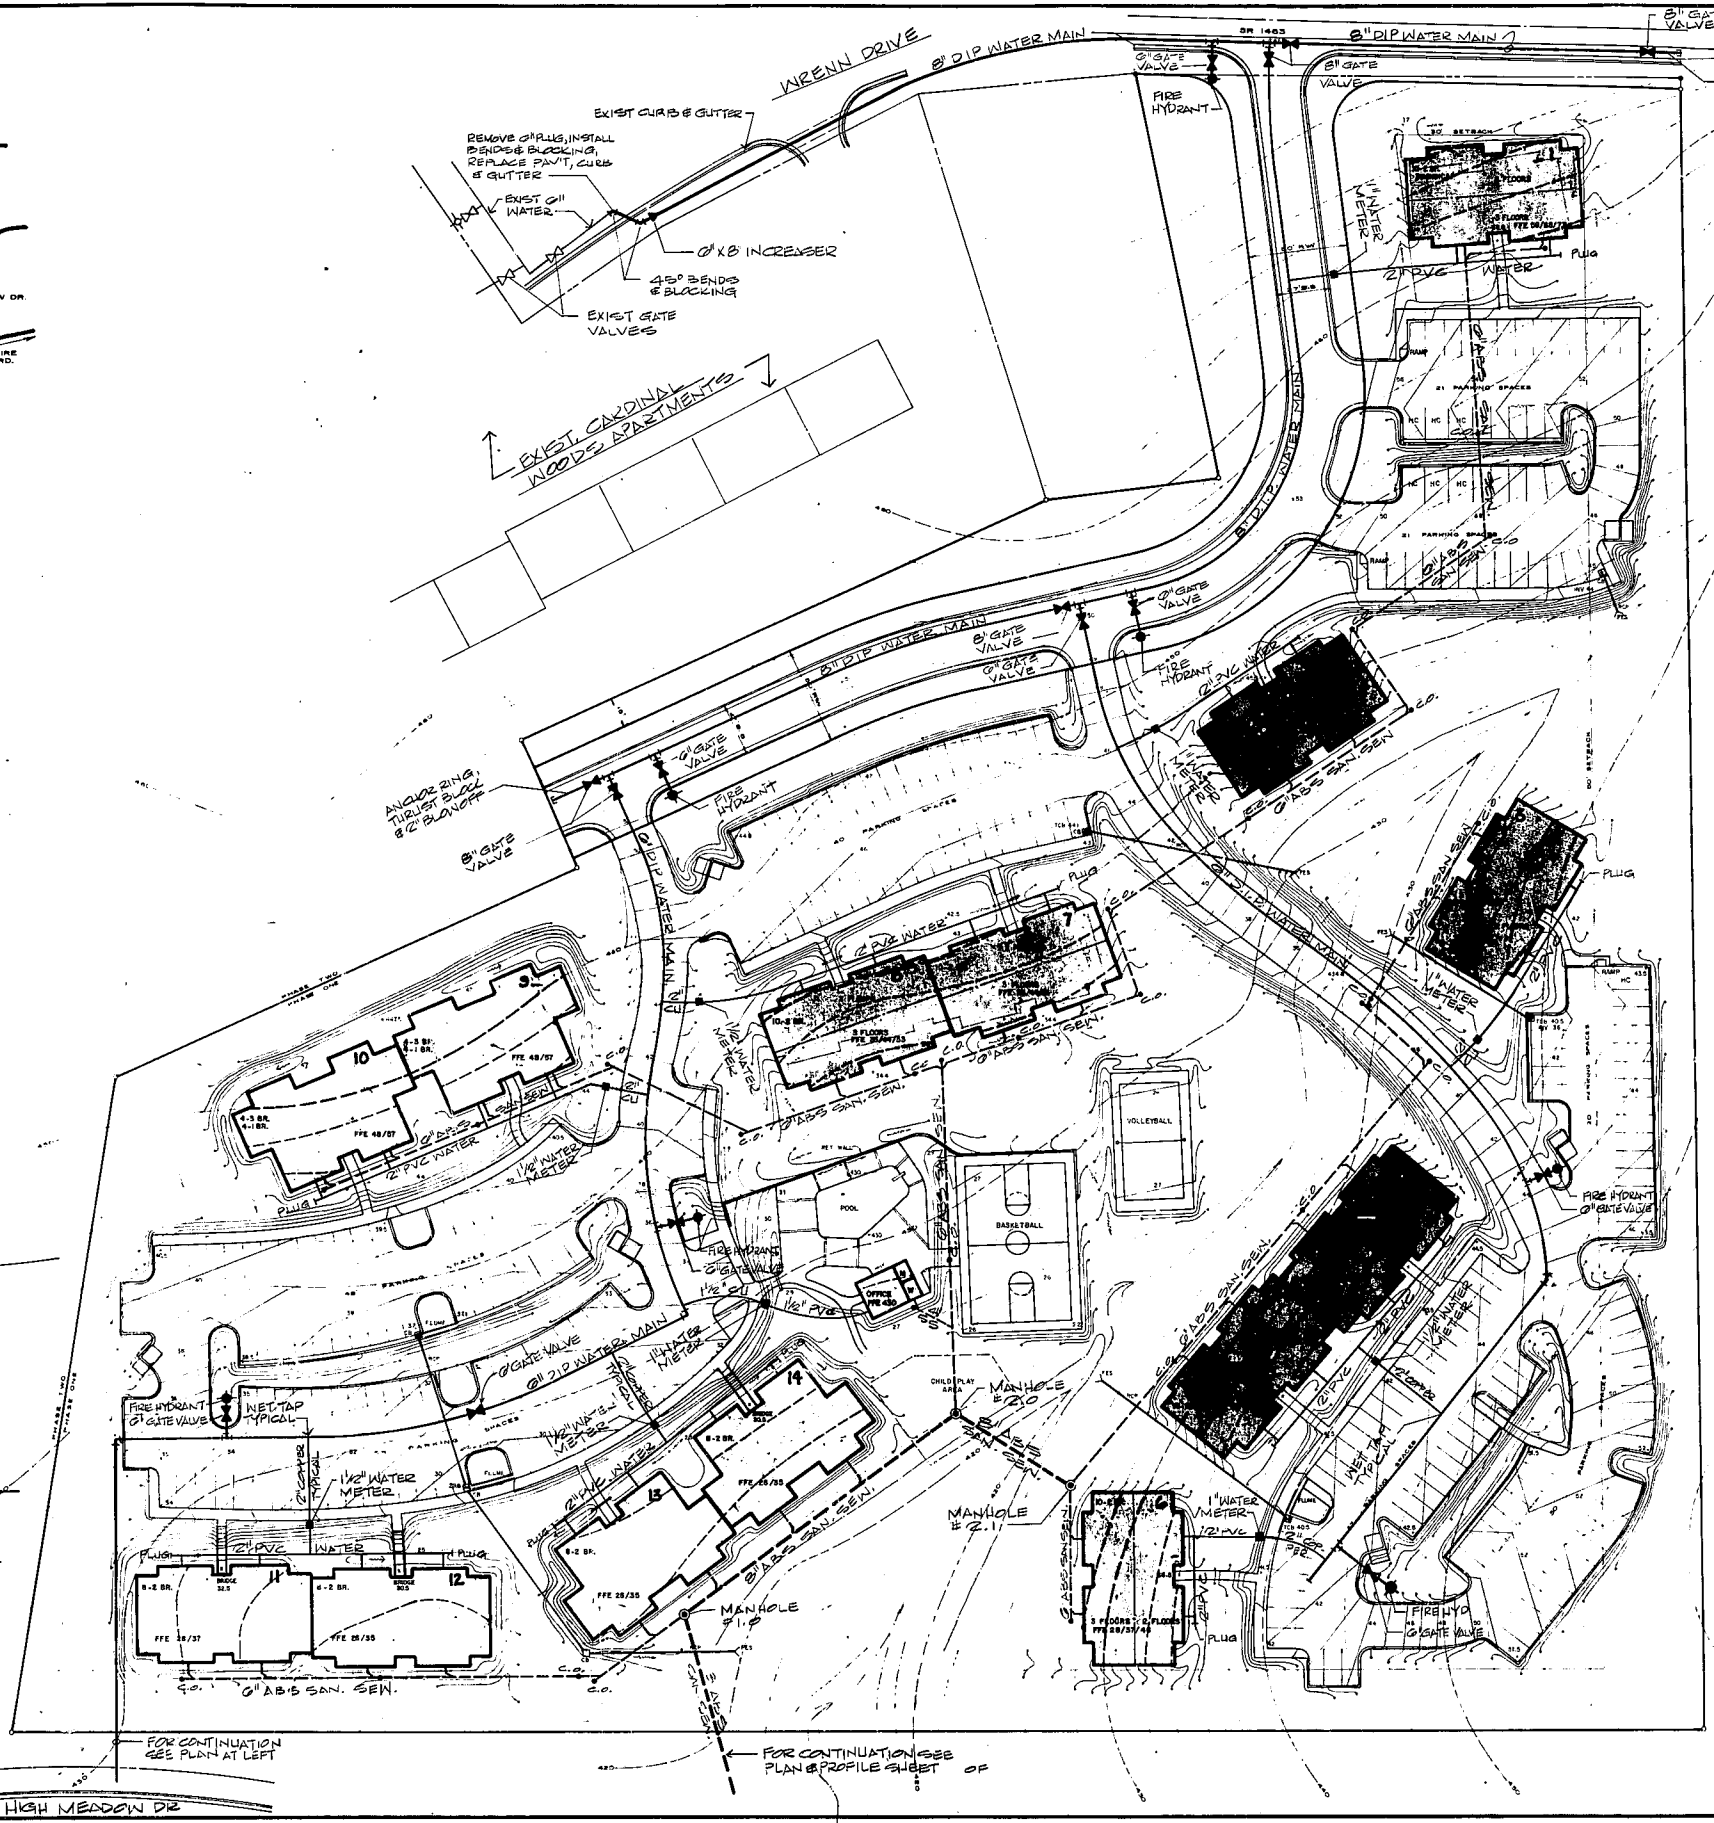


VICINITY MAP
SCALE 1"=500'

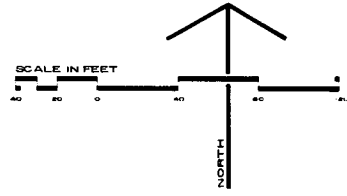

REVISIONS:
10/22/80
2/20/81

William G. Daniel and Associates
William G. Daniel, P.E.
Cary, North Carolina

WATER & SEWER PLAN 1"=40'

ASHTON WOODS APARTMENTS
CARY, NORTH CAROLINA
ASHTON WOODS ASSOCIATES

sheet 3
of 8