
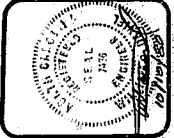
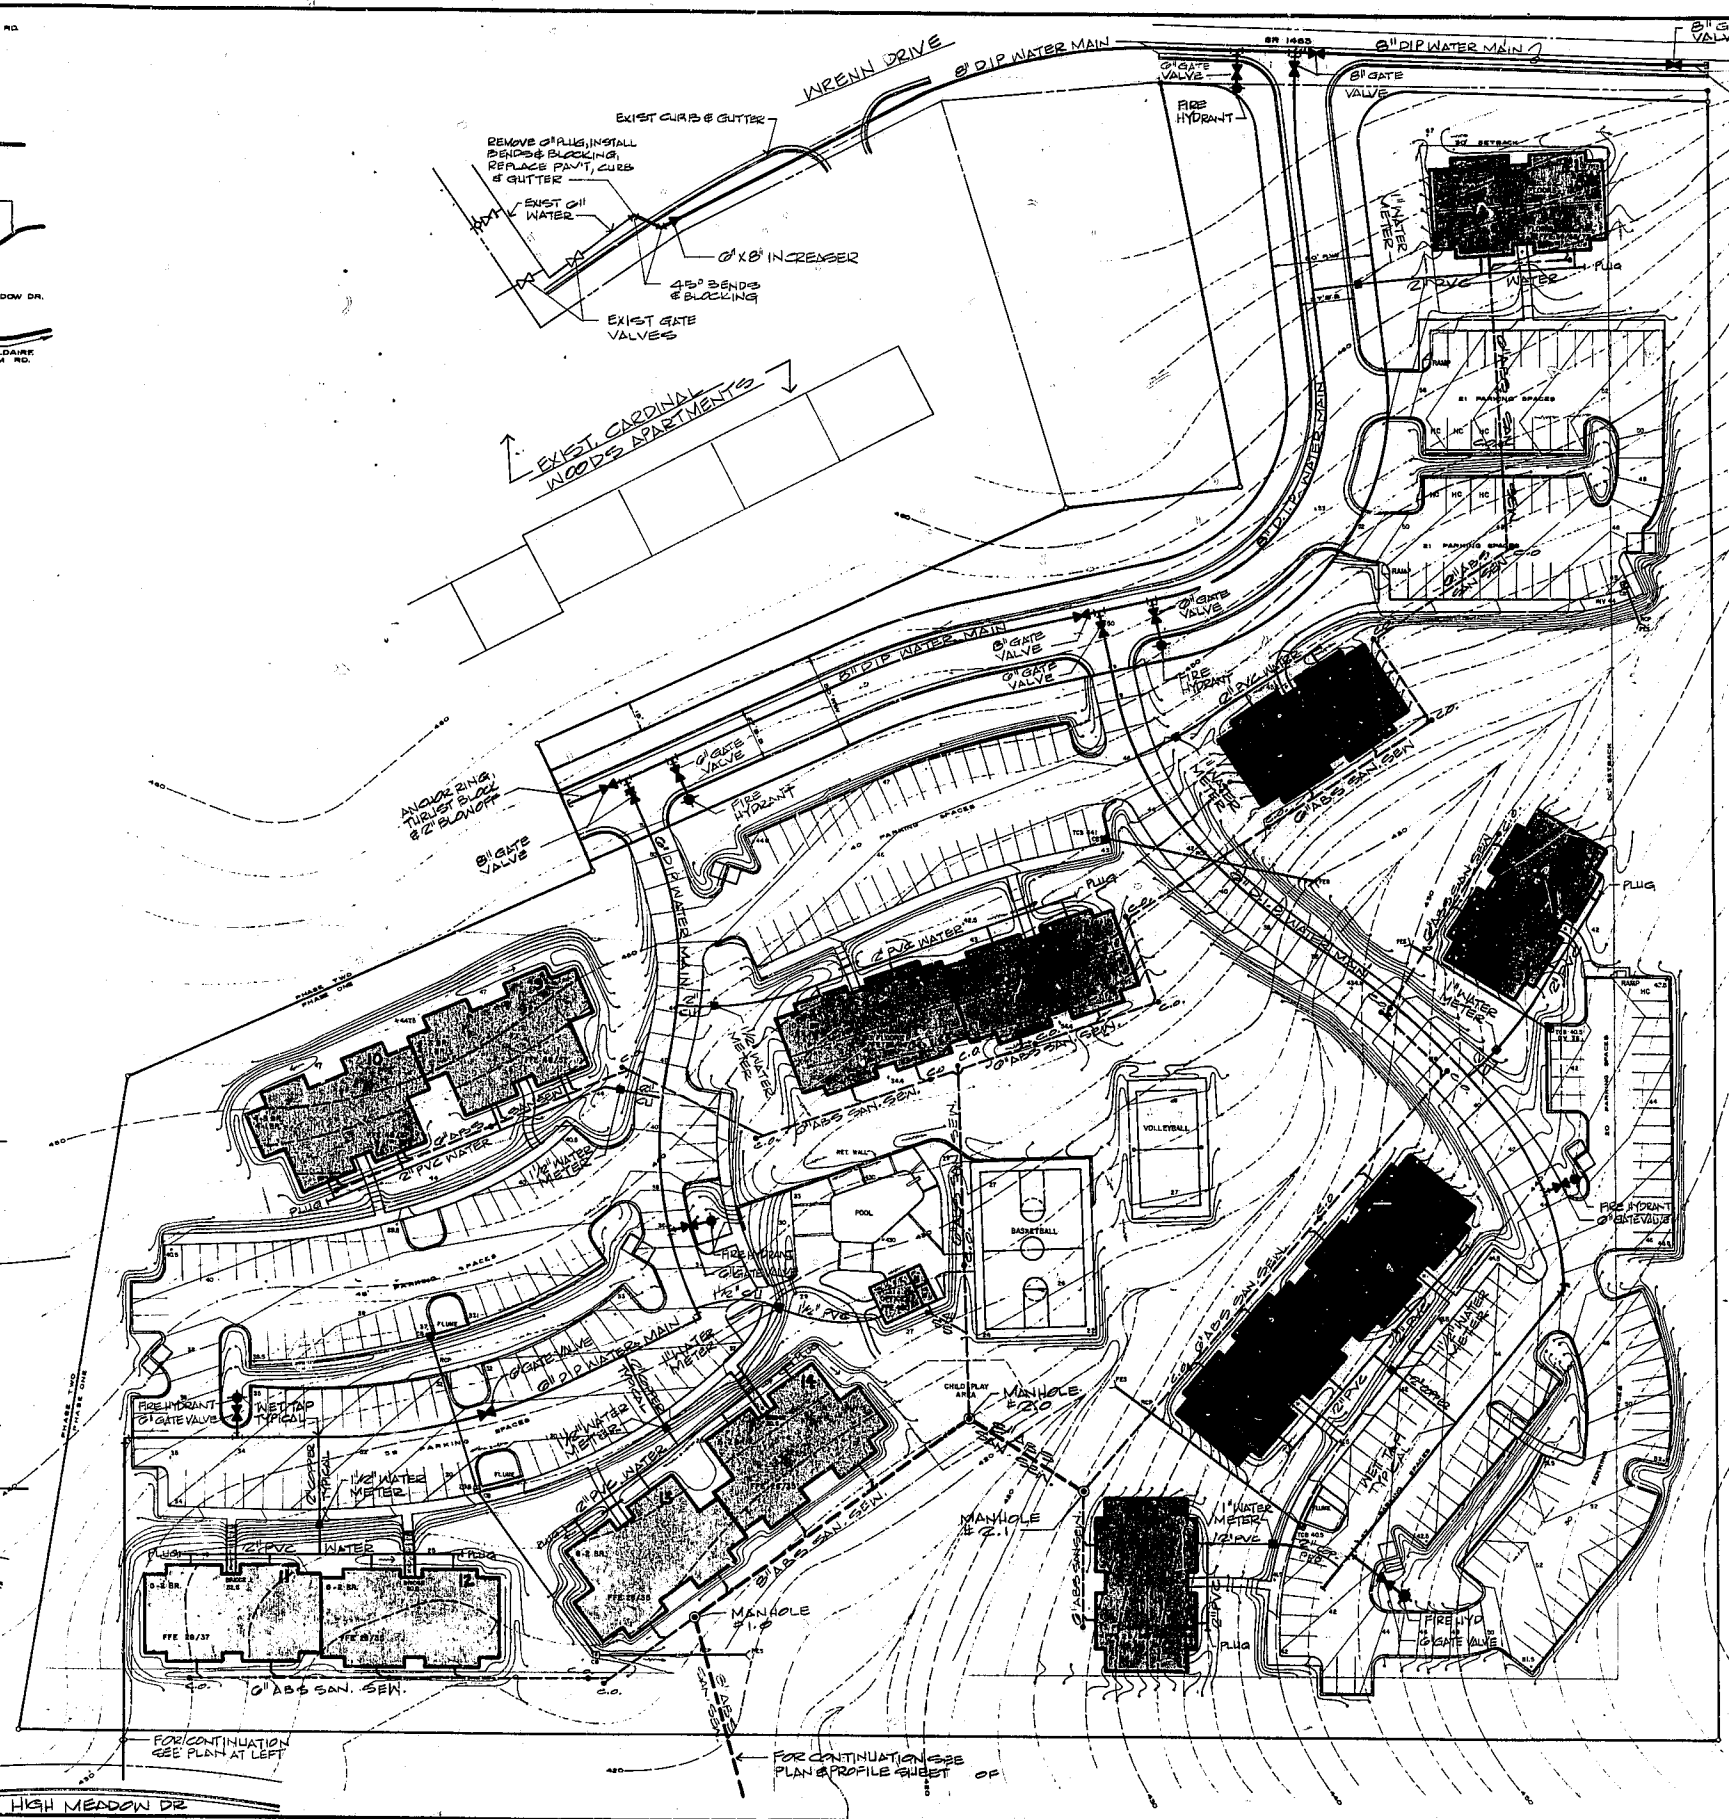


VICINITY MAP  
SCALE: 1"=500'

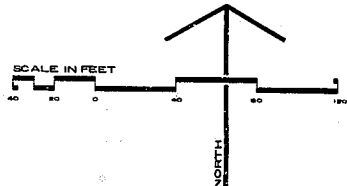

REVISIONS:  
10/22/80  
2/20/81

**William G. Daniel and Associates**  
William G. Daniel, P.E.  
Cary, North Carolina

**ASHTON WOODS APARTMENTS**  
CARY, NORTH CAROLINA  
ASHTON WOODS ASSOCIATES

sheet 0  
of 8

WATER & SEWER PLAN 1"=40'

FOR CONTINUATION SEE PLAN AT LEFT

FOR CONTINUATION SEE PLAN & PROFILE SHEET OF