


WAVERLY PLACE SHOPPING CENTER DRIVE

TRACT TWO
18.2893 ACRES

WAVERLY PLACE ASSOCIATES

SLOPE EASEMENT AREA

HATCHED AREAS REPRESENT AREAS THAT ARE 25% SLOPES OR GREATER
NO SINGLE AREA IS GREATER THAN 10,000 SQUARE FEET.

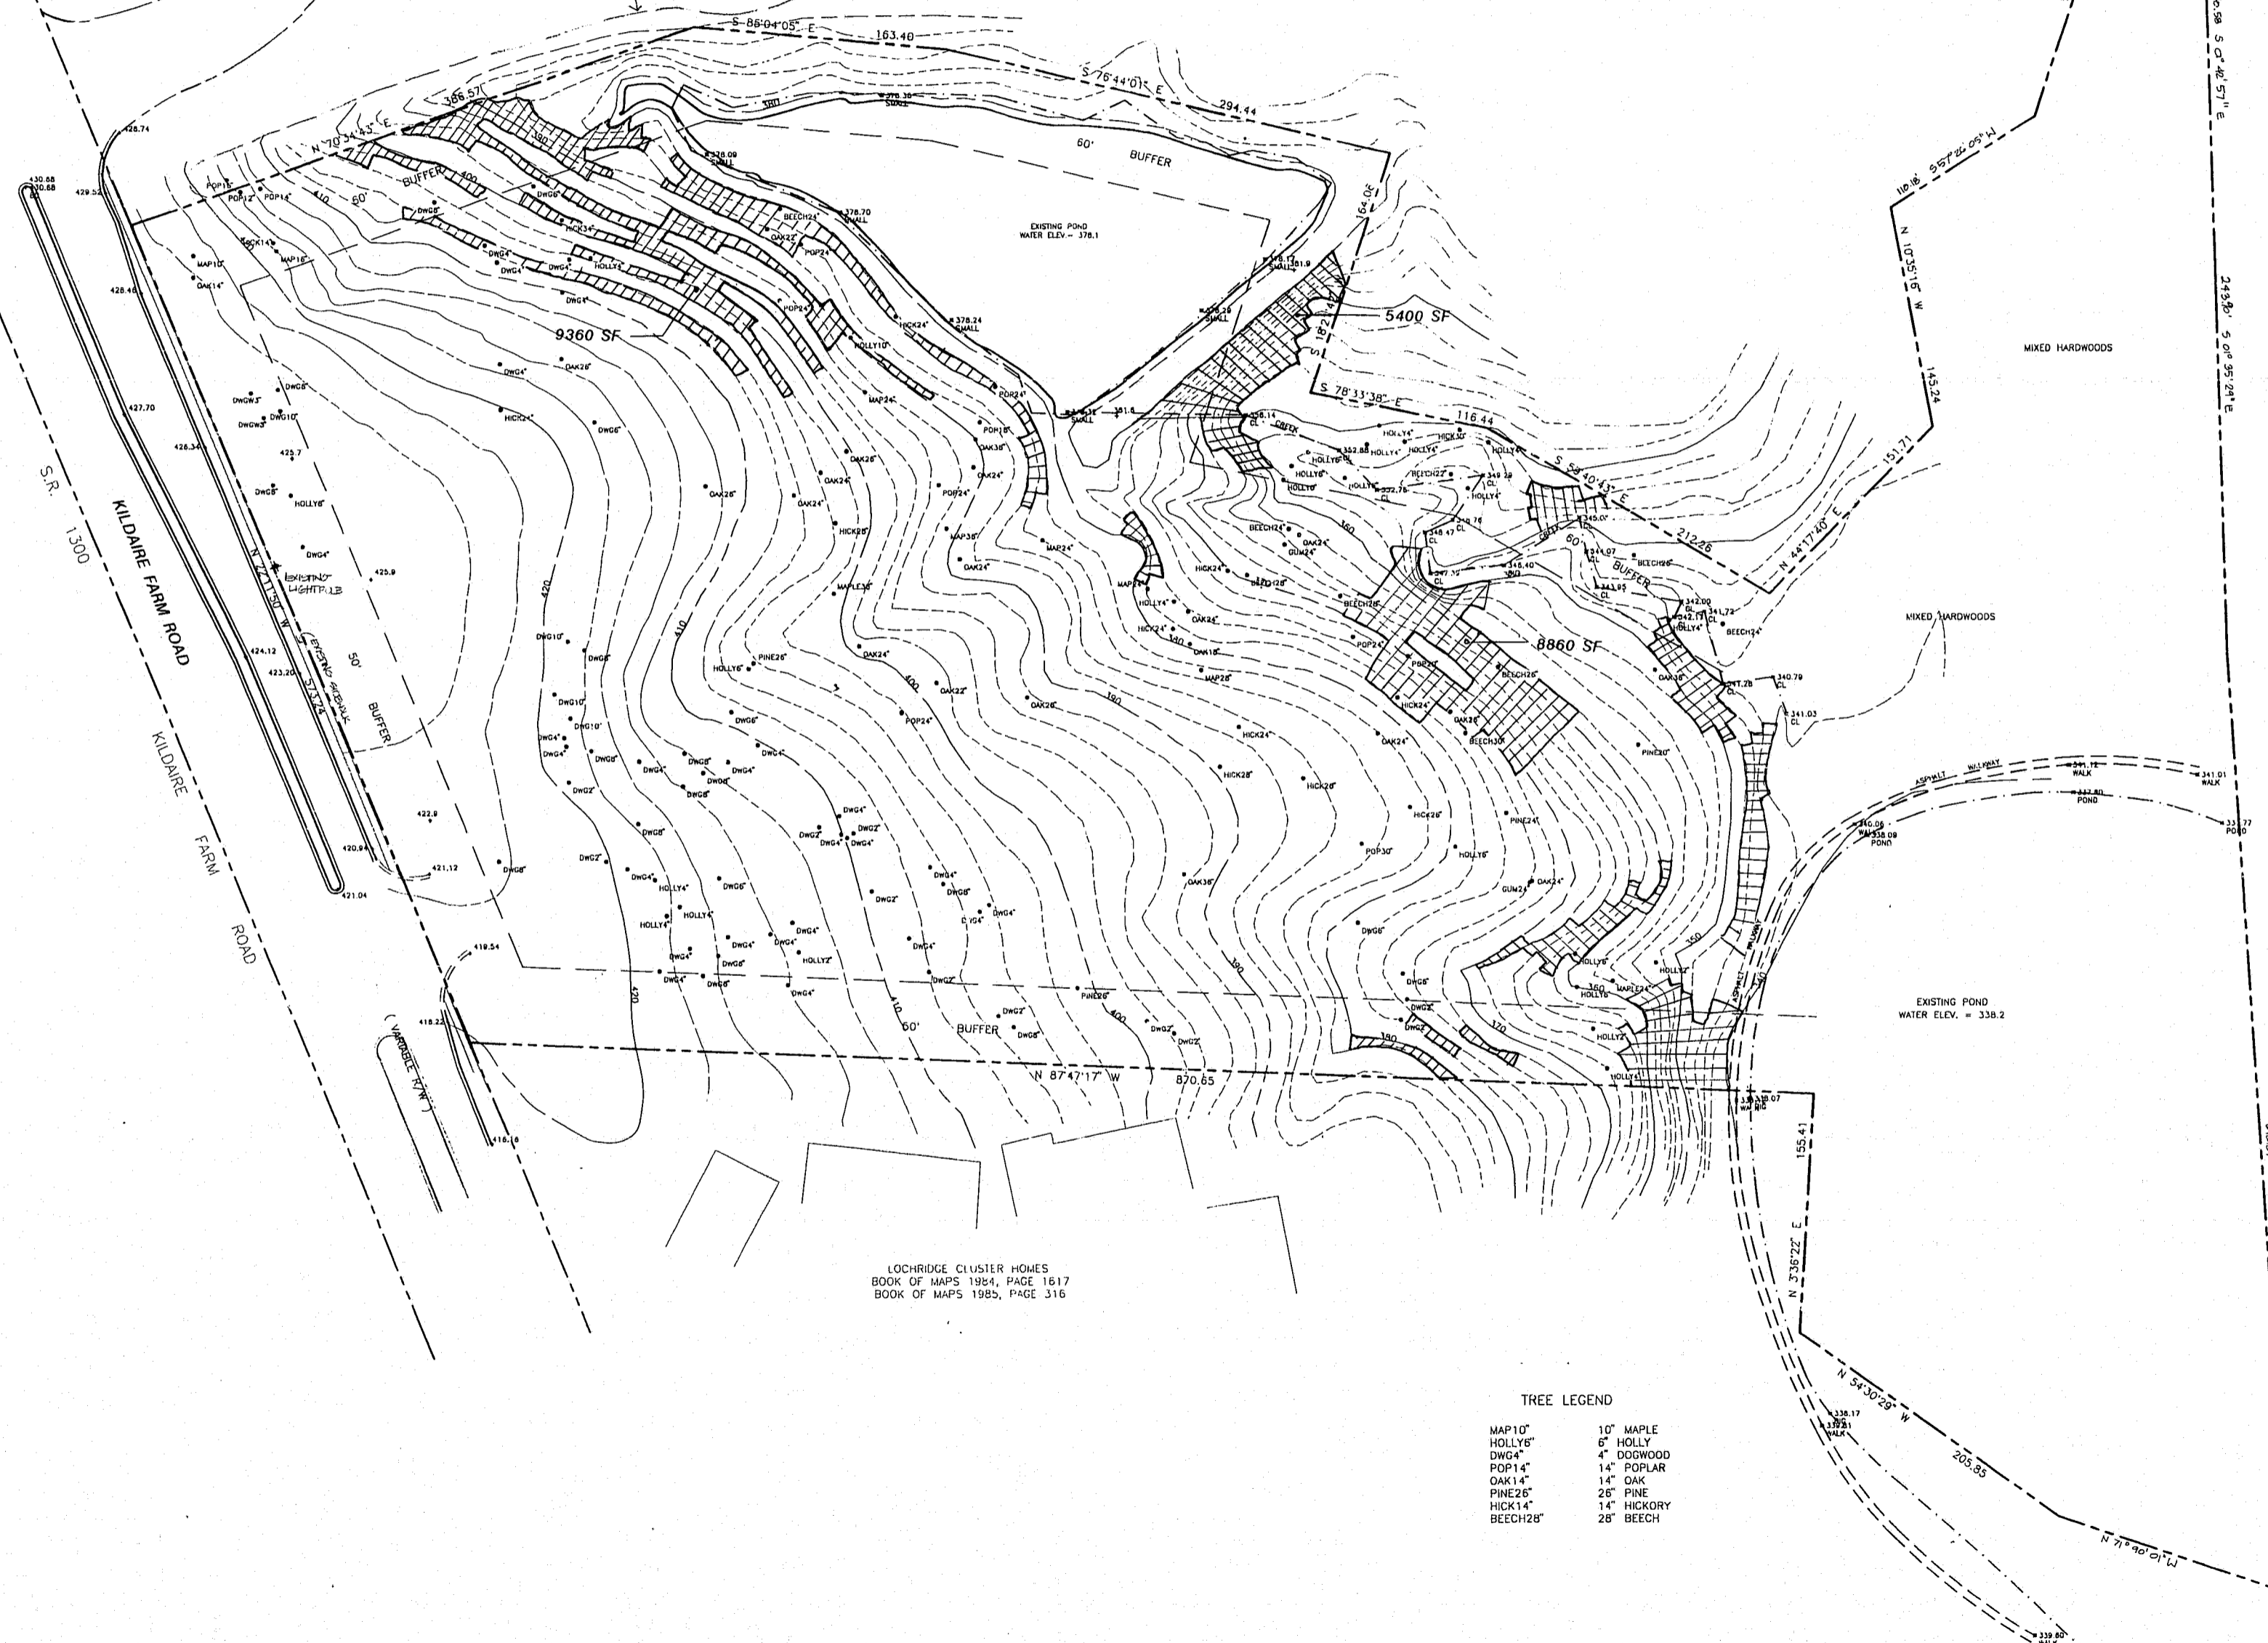

AUDUBON PARC


a 180 unit Multi-family Community in
Cary, North Carolina

Developed by Summit Properties, 212 South Tryon Street, Suite 500, Charlotte, North Carolina 28281

DESIGN RESOURCE GROUP, PA

500 East Boulevard
Suite 102
Charlotte, NC 28203
PH 704 343-0608
FAX 704 343-9380

EXISTING CONDITIONS PLAN

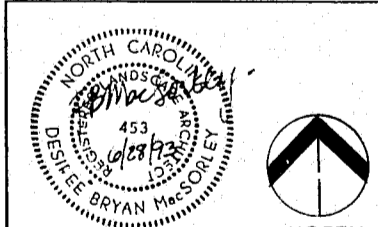

Scale: 1" = 60'
Date: 25 JUNE 1993
Revisions: 1. 20 JULY 93 S.W.I.E.
2. 23 AUGUST 1993 25% SLOPE 1, 2, 3, 4.
20 SEPTEMBER 1993