



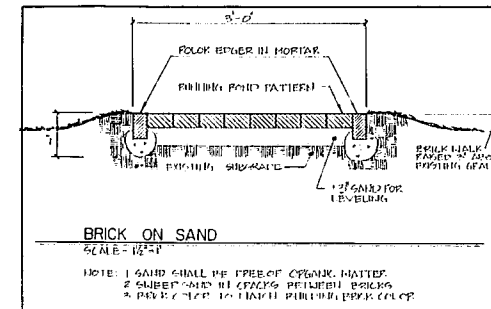

Revisions
 JUNE 10, 1987
 1ST T.O.C. REVIEW COMMENTS
 JULY 9, 1987
 2ND T.O.C. REVIEW COMMENTS

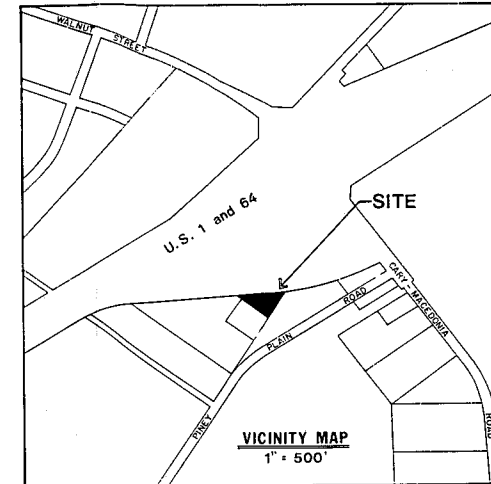

BUILDING COLOR SCHEME
 EXTERIOR - CREAM/TAN
 ENTRY - RED/BROWN BRICK

SITE DATA

ZONING	B-2
SITE AREA	34,880 SF
PARKING	
REQUIRED	24
PROPOSED	28
LANDSCAPING	
REQUIRED	8708 SF
PROPOSED	21,196 SF
DEVELOPED AREA	0.48 AC
EST. WATER CONSUMPT.	1000 GPD
EST. SEWER FLOW	1000 GPD
USE: MEDICAL - 1 DOCTOR 2000 SF	
PROFESSIONAL OFFICE 1600 SF	
TOTAL	7640 SF

- NOTES:**
- 1- TRASH WILL BE CONTAINED IN TRASH CANS WITHIN BUILDING.
 - 2- ALL DIMENSIONS 90' UNLESS OTHERWISE NOTED.
 - 3- ALL DIMENSIONS TO BACK OF CURB.
 - 4- ALL CONSTRUCTION IS TO BE PERFORMED IN ACCORDANCE WITH CURRENT TOWN OF CARY STANDARDS & SPECIFICATIONS.

Project
**BAKER - BROWN
 PROFESSIONAL
 BUILDING**

SITE PLAN

Date
 JUNE 10, 1987

Scale
 1" = 20'

Sheet
1

