

Engineer's seal does not include construction means, methods, techniques, sequences, procedures or safety precautions.  
 Any deviations or discrepancies on plans are to be brought to the immediate attention of Tyndall Engineering & Design. Failure to do so will void Tyndall Engineering & Design liability.  
 Please review these documents carefully. Tyndall Engineering & Design will interpret that all dimensions, recommendations, etc. presented in these documents were intended acceptable for construction begins.

Project #: 04DW-123 R1  
 Date: 11/08/04  
 Design/Drawn By: DVW  
 DWG. Checked By: PAT  
 Scale: NTS

**Battery @ Highhouse**  
 Highhouse Road  
 Cary, NC  
 Wake County

**Tyndall Engineering & Design, PA**  
 100 Professional Court, Suite 105  
 Garner, North Carolina 27529  
 Office: (919) 773-1200  
 Fax: (919) 773-9668  
 E-mail: tyndall@bellsouth.net

**Format Landscaping**  
 5121 Neal Road  
 Suite 103  
 Durham, NC 27705  
 Office: (919) 384-0131  
 Fax: (919) 384-8423

REVISIONS		
No.	Date:	Remarks
1		
2		
3		

Sheet Name:  
 Landscape Cross-Section  
 Sheet #:  
**S-7** of 8

**Evergreen Landscaping By Others (Cleara Bushes)**

- 1.) Bushes required along retaining wall if wall exceeds 5 foot in height.
- 2.) Location and placement of bushes will vary along retaining wall.  
(Min. Spacing of bushes = 4' O.C.)

**4' Double Top Aluminum Black Fence By Others**

- 1.) Fence required along retaining wall if wall exceeds 4 foot in height.
- 2.) Use detail on sheet S-8 for installation.

Swale - Required  
 (Gravity drain to end of wall and/or drainage structure)

**Wall #2 - Upper Tier**

Segmental Retaining Wall  
 (Color: Tan)

**Evergreen Landscaping By Others (Needle Point Holly's)**

- 1.) Bushes required between tier retaining walls if wall exceeds 5 foot in height.
- 2.) Location and placement of bushes will vary along retaining wall.  
(Min. Spacing of bushes = 4' O.C.)


Swale - Required  
 (Gravity drain to end of wall and/or drainage structure)

**Wall #1 - Lower Tier**

Segmental Retaining Wall  
 (Color: Tan)

**Evergreen Landscaping By Others (Cleara Bushes)**

- 1.) Bushes required along retaining wall if wall exceeds 5 foot in height.
- 2.) Location and placement of bushes will vary along retaining wall.  
(Min. Spacing of bushes = 4' O.C.)

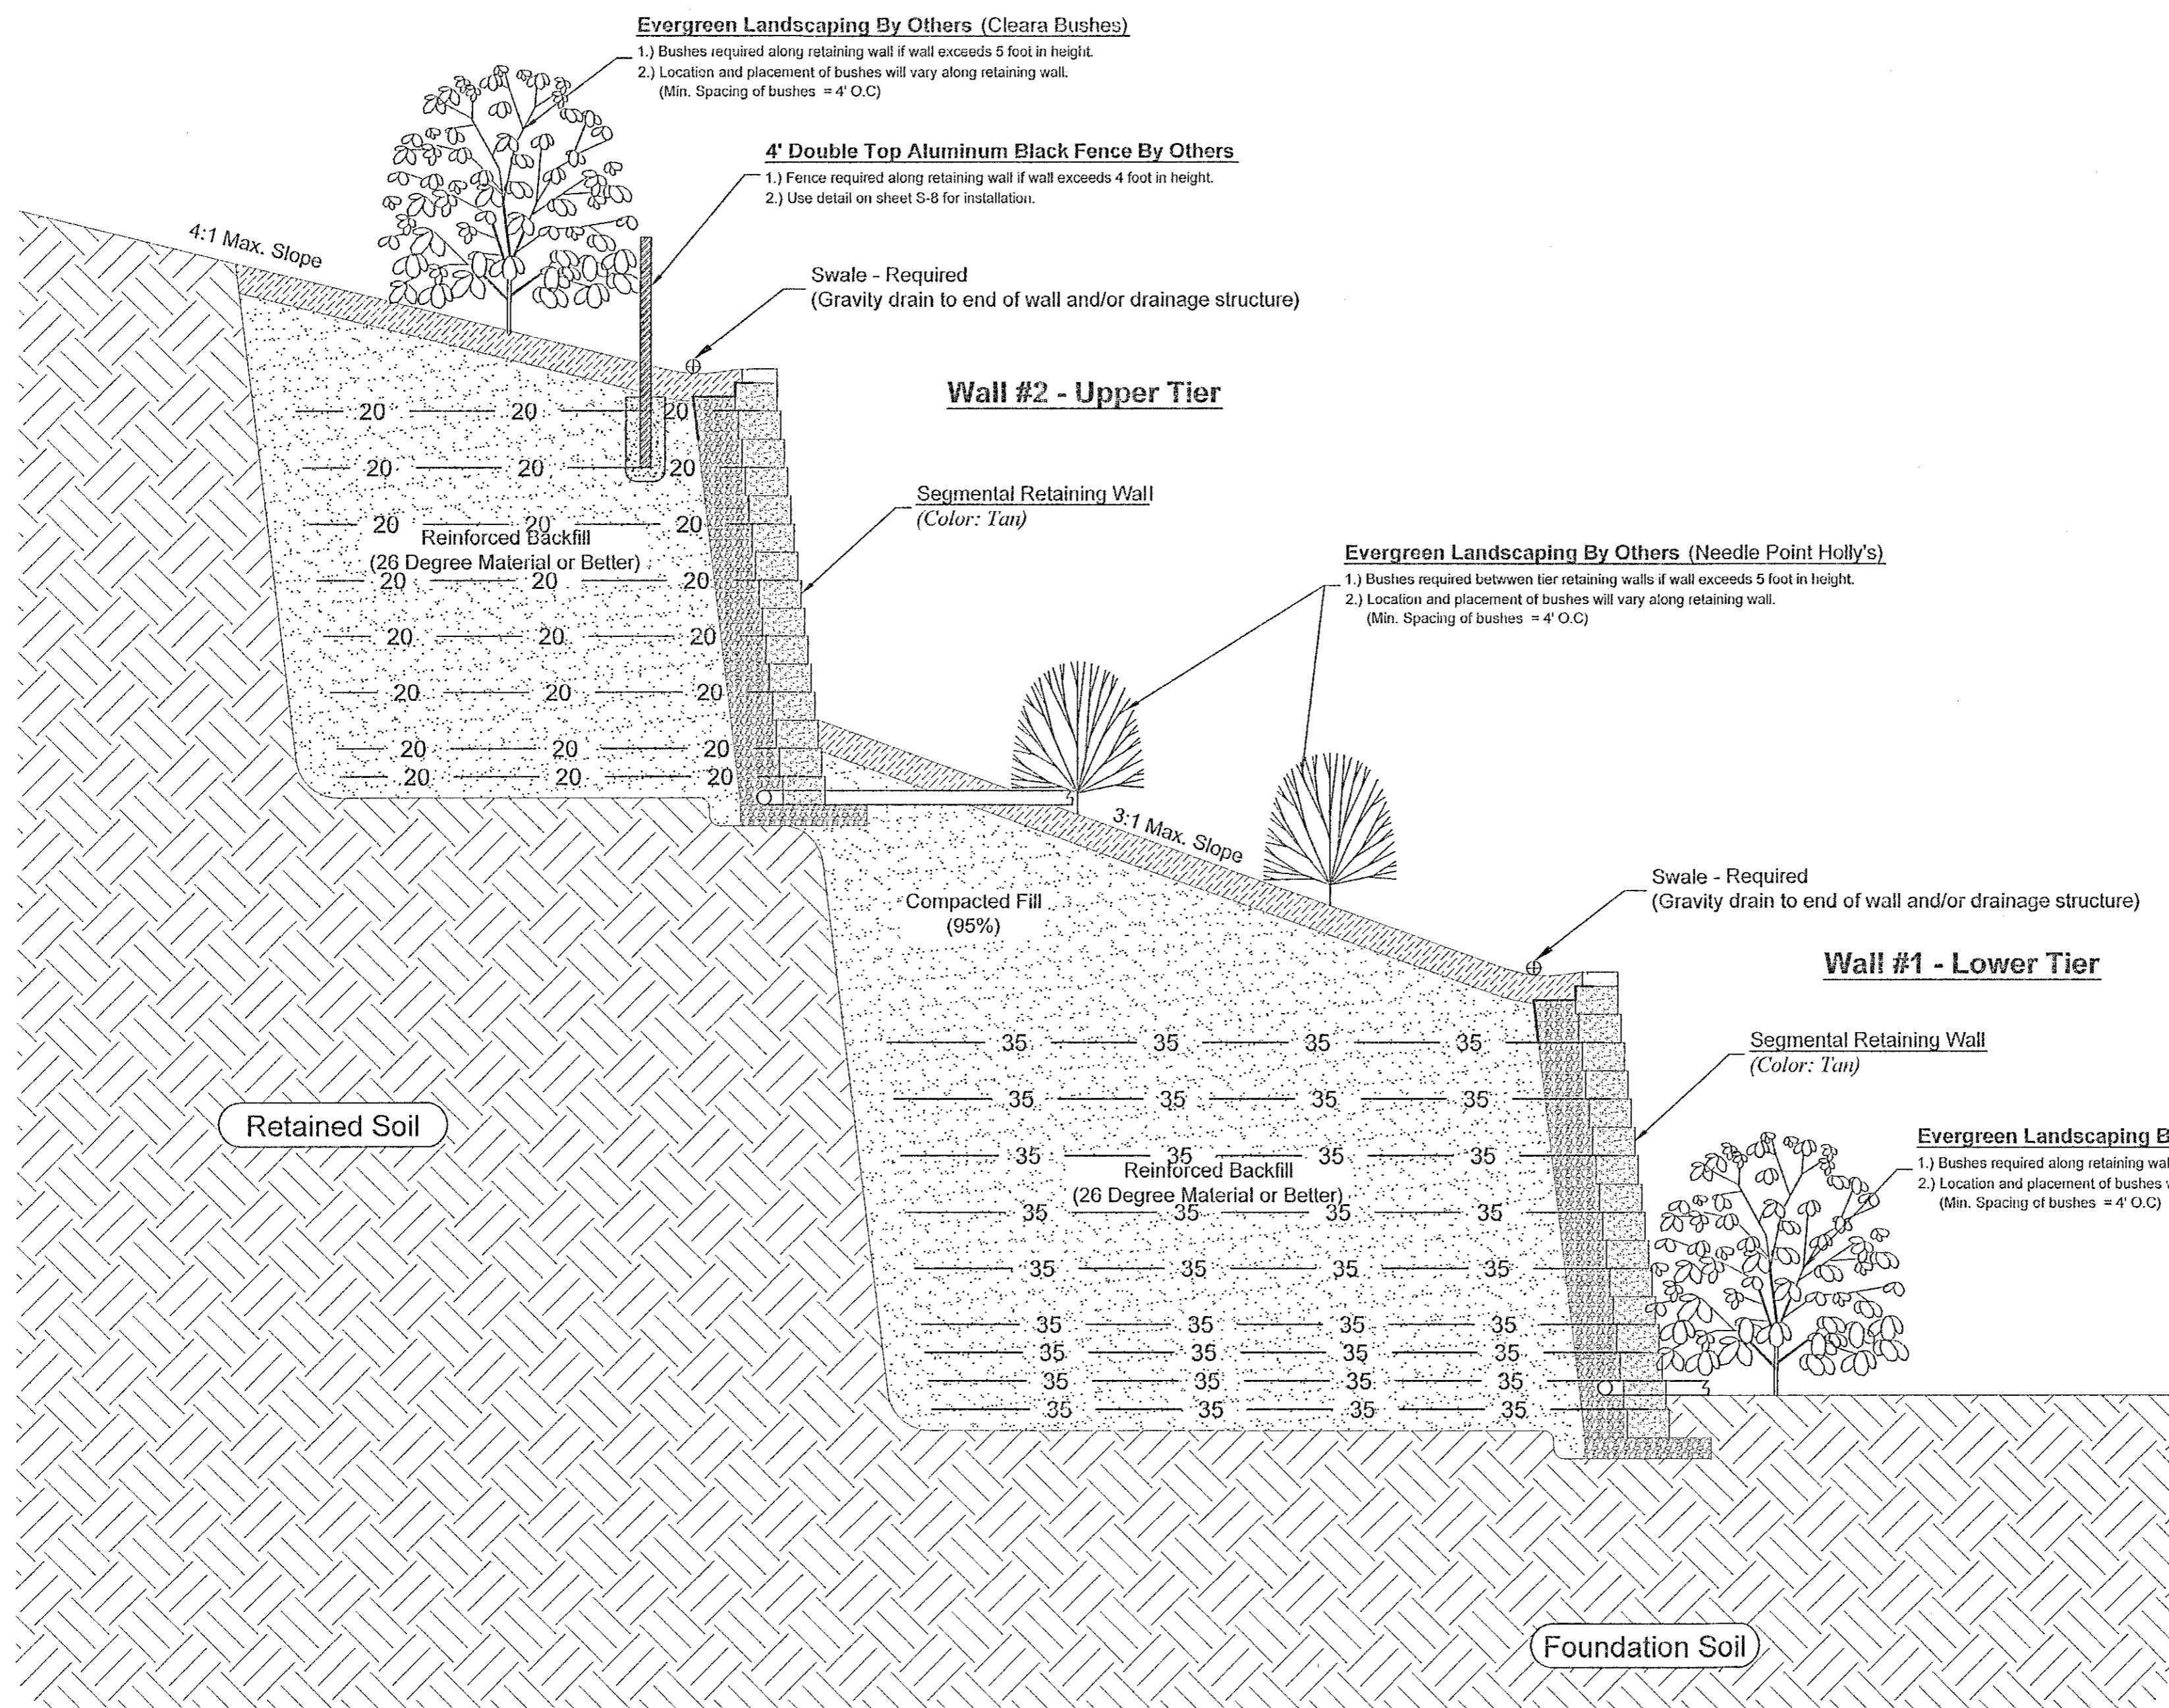

**Landscaping Cross-Section Detail**

*Tan Segmental Retaining Walls*

04-SP-159  
 APPROVED  
 Town of Cary

Approved by \_\_\_\_\_ Date \_\_\_\_\_  
 Planning \_\_\_\_\_ Date \_\_\_\_\_  
 Engineering \_\_\_\_\_ Date \_\_\_\_\_