


WEST PARK PUD

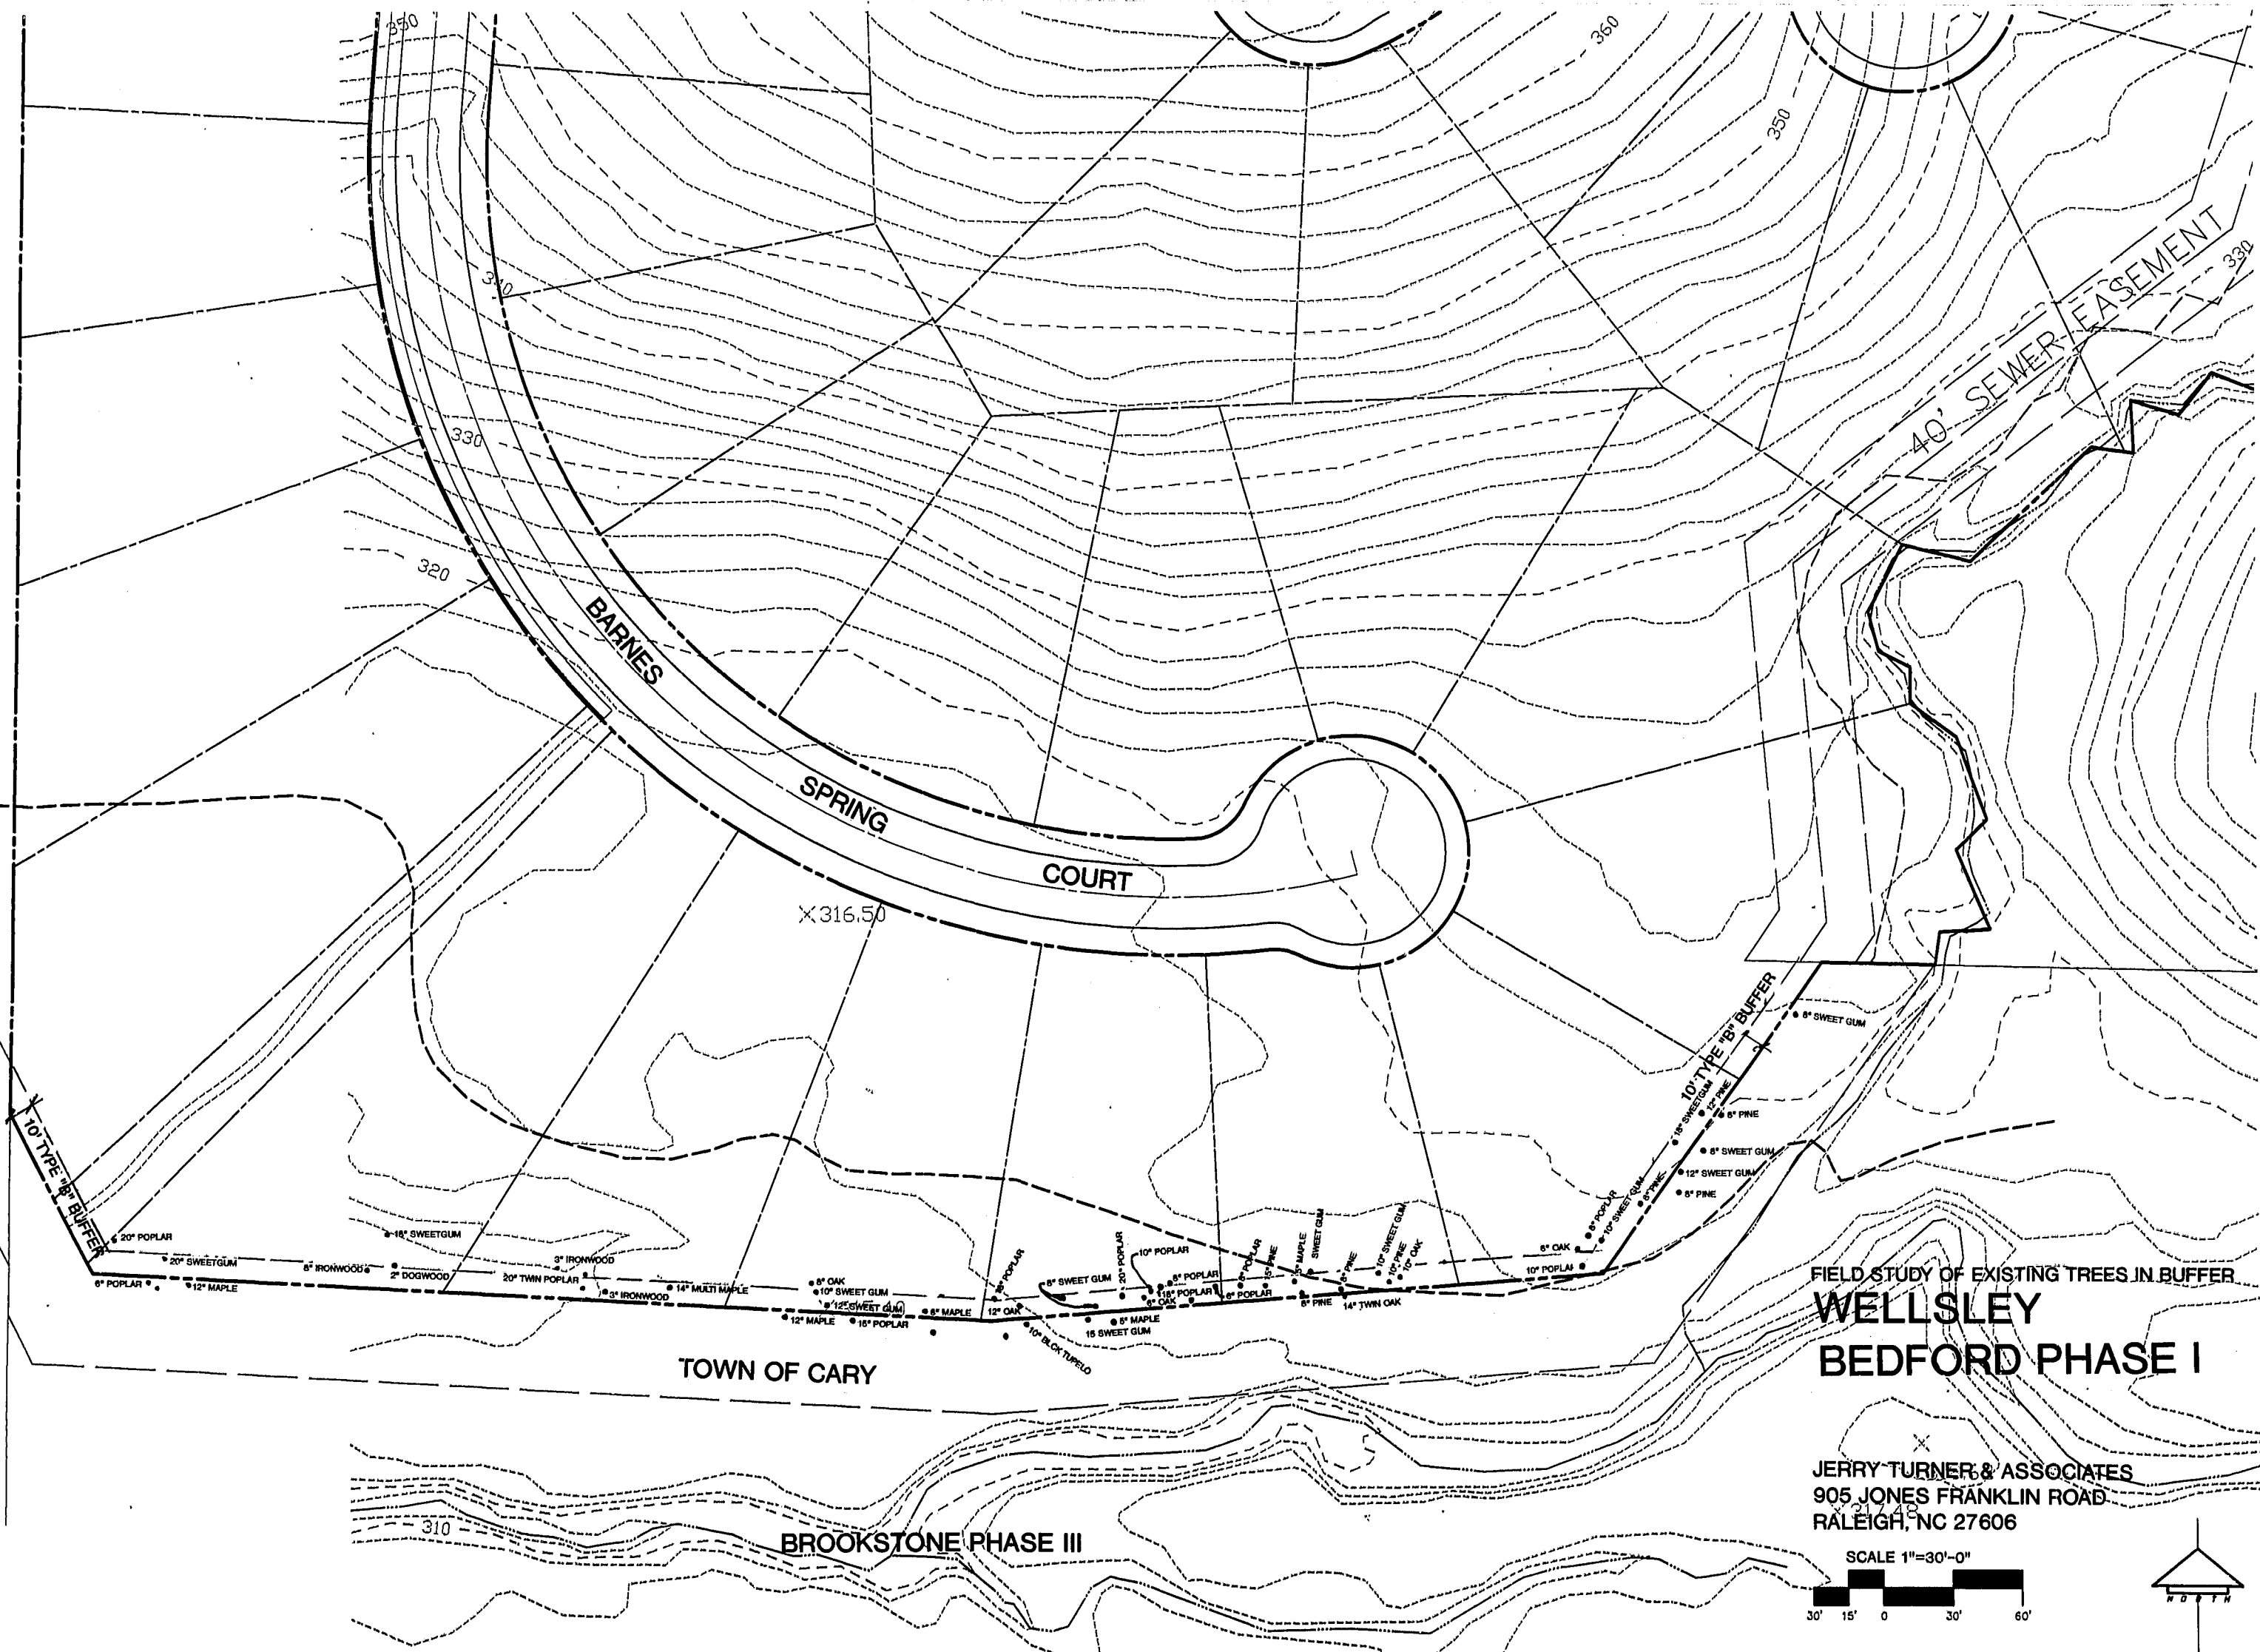

BARNES
SPRING
COURT

X316.50

40' SEWER EASEMENT

TOWN OF CARY

BROOKSTONE PHASE III

FIELD STUDY OF EXISTING TREES IN BUFFER
**WELLSLEY
BEDFORD PHASE I**

JERRY TURNER & ASSOCIATES
905 JONES FRANKLIN ROAD
RALEIGH, NC 27606

SCALE 1"=30'-0"
30' 15' 0' 30' 60'

