


SITE IMPROVEMENTS FOR BELLSOUTH DISTRIBUTION STATION @ HIGHCROFT P.U.D. CARY, N.C.


TOWN OF CARY PROJECT # # 03-SP-018

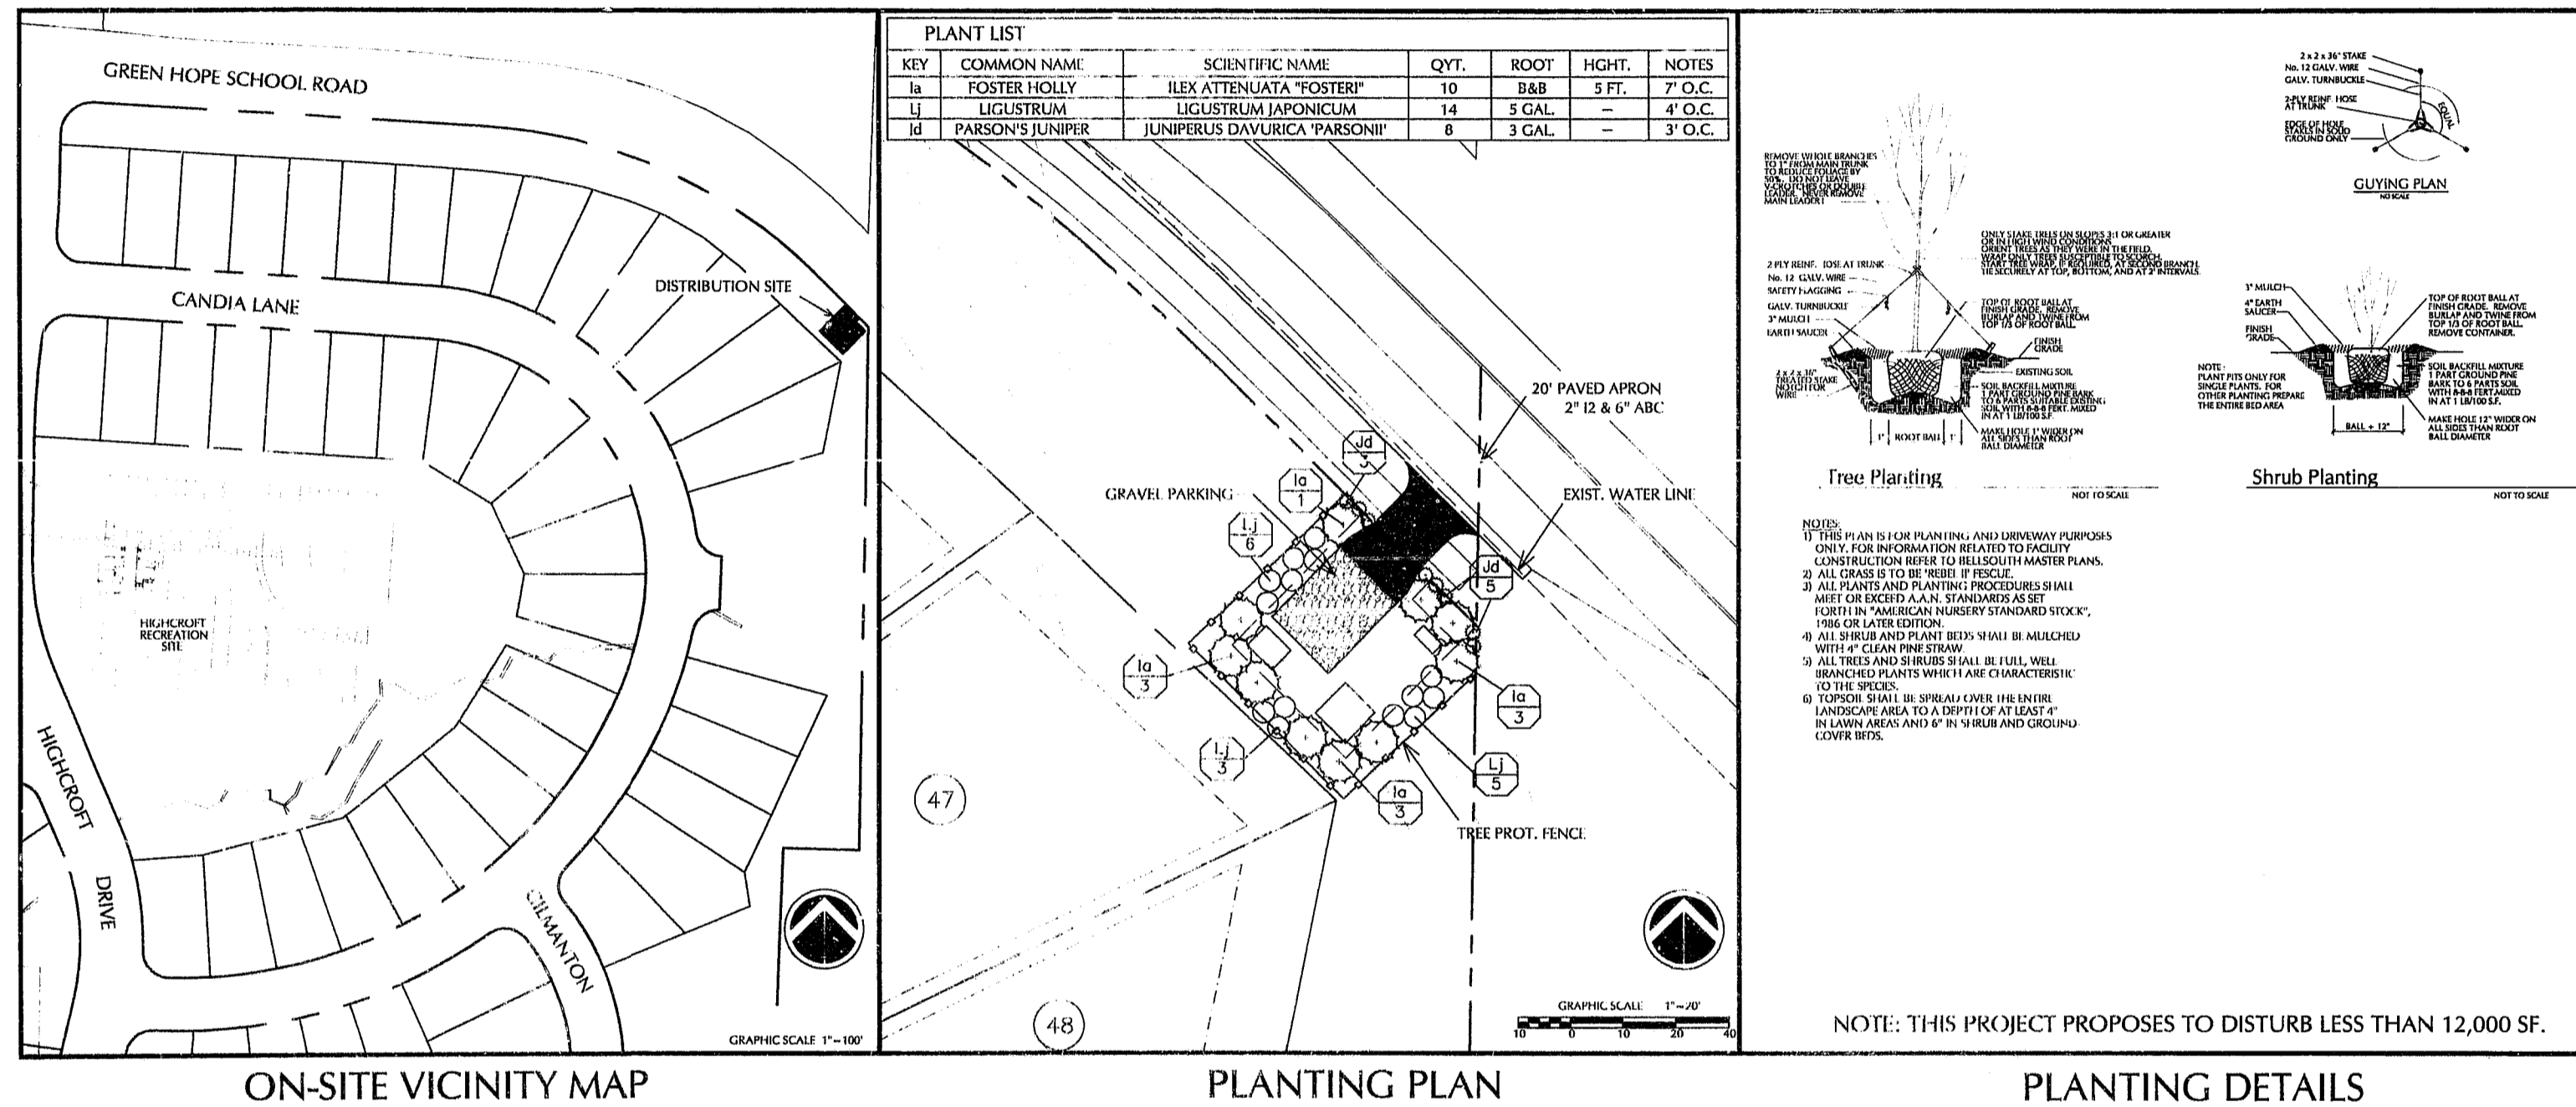

ON-SITE VICINITY MAP

PLANTING PLAN

PLANTING DETAILS

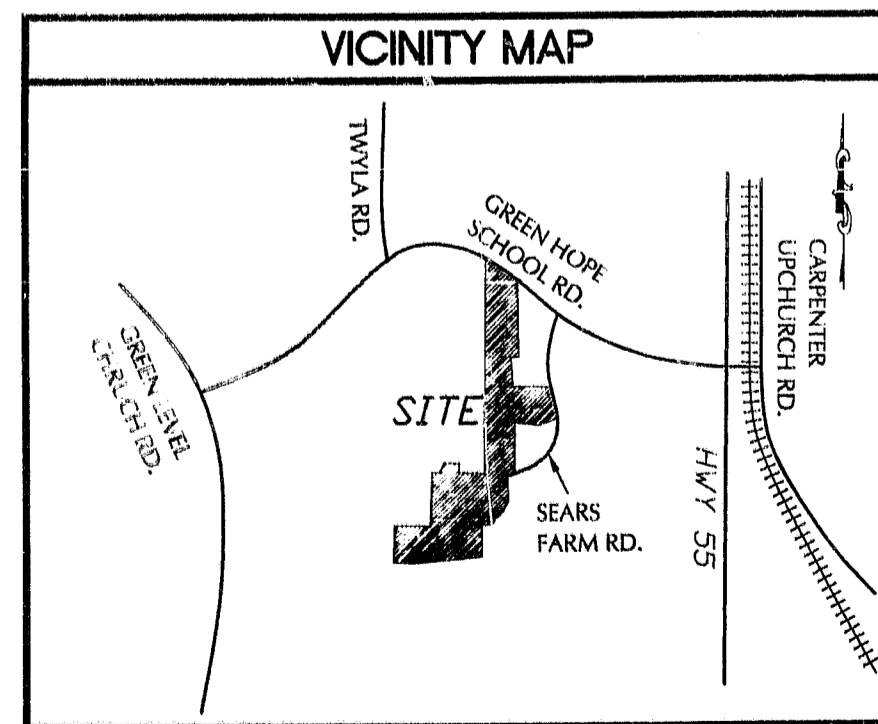

OWNER	DEVELOPER
HIGHCROFT INVESTORS, L.L.C. 133 TRIANGLE TRADE DRIVE CARY, NORTH CAROLINA 27513 TEL 919-463-9940 FAX 919-463-9983 ATTN: COLEN E. DAVIDSON, JR.	IMPACT PROPERTIES GROUP, L.L.C. 133 TRIANGLE TRADE DRIVE CARY, NORTH CAROLINA 27513 TEL 919-463-9940 FAX 919-463-9983 ATTN: COLEN E. DAVIDSON, JR.

PREPARED BY:

WITHERS & RAVENEL
 ENGINEERS | PLANNERS | SURVEYORS
 111 MacKenan Drive Cary, North Carolina 27511 tel: 919-469-3340 fax: 919-467-6008 www.witherandravenel.com

APPROVED
TOWN OF CARY

Approved by: *[Signature]* Date: 5-13-03
 Planning: *[Signature]* Date: 5-14-03
 Engineering: *[Signature]* Date: 5-29-03

