



NO.	DATE	REVISION
1	5/7/13	TOWN OF CARY COMMENTS 3/28/13
2	6/13/2013	TOWN OF CARY REVIEW COMMENTS 5/28/13
	8/21/2013	FINAL SET

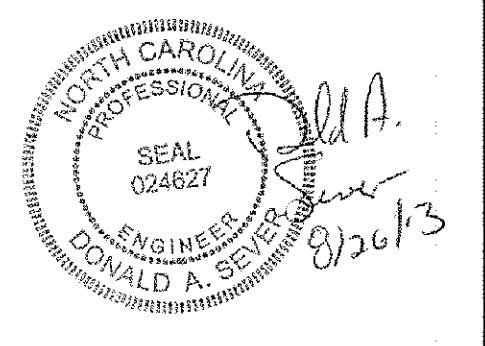

**GREEN HOPE SCHOOL RD
SUPERELEVATION PROFILES**
FOR
BELLEWOOD MANOR
SITUATED AT
CARY
WAKE COUNTY, NORTH CAROLINA

JOB #	3690.90
DSN/CHK BY:	DS
DWN BY:	BH
DATE:	2/14/2013
HRZ SCALE:	NONE
VRT SCALE:	NONE

SHEET NO.
C13A

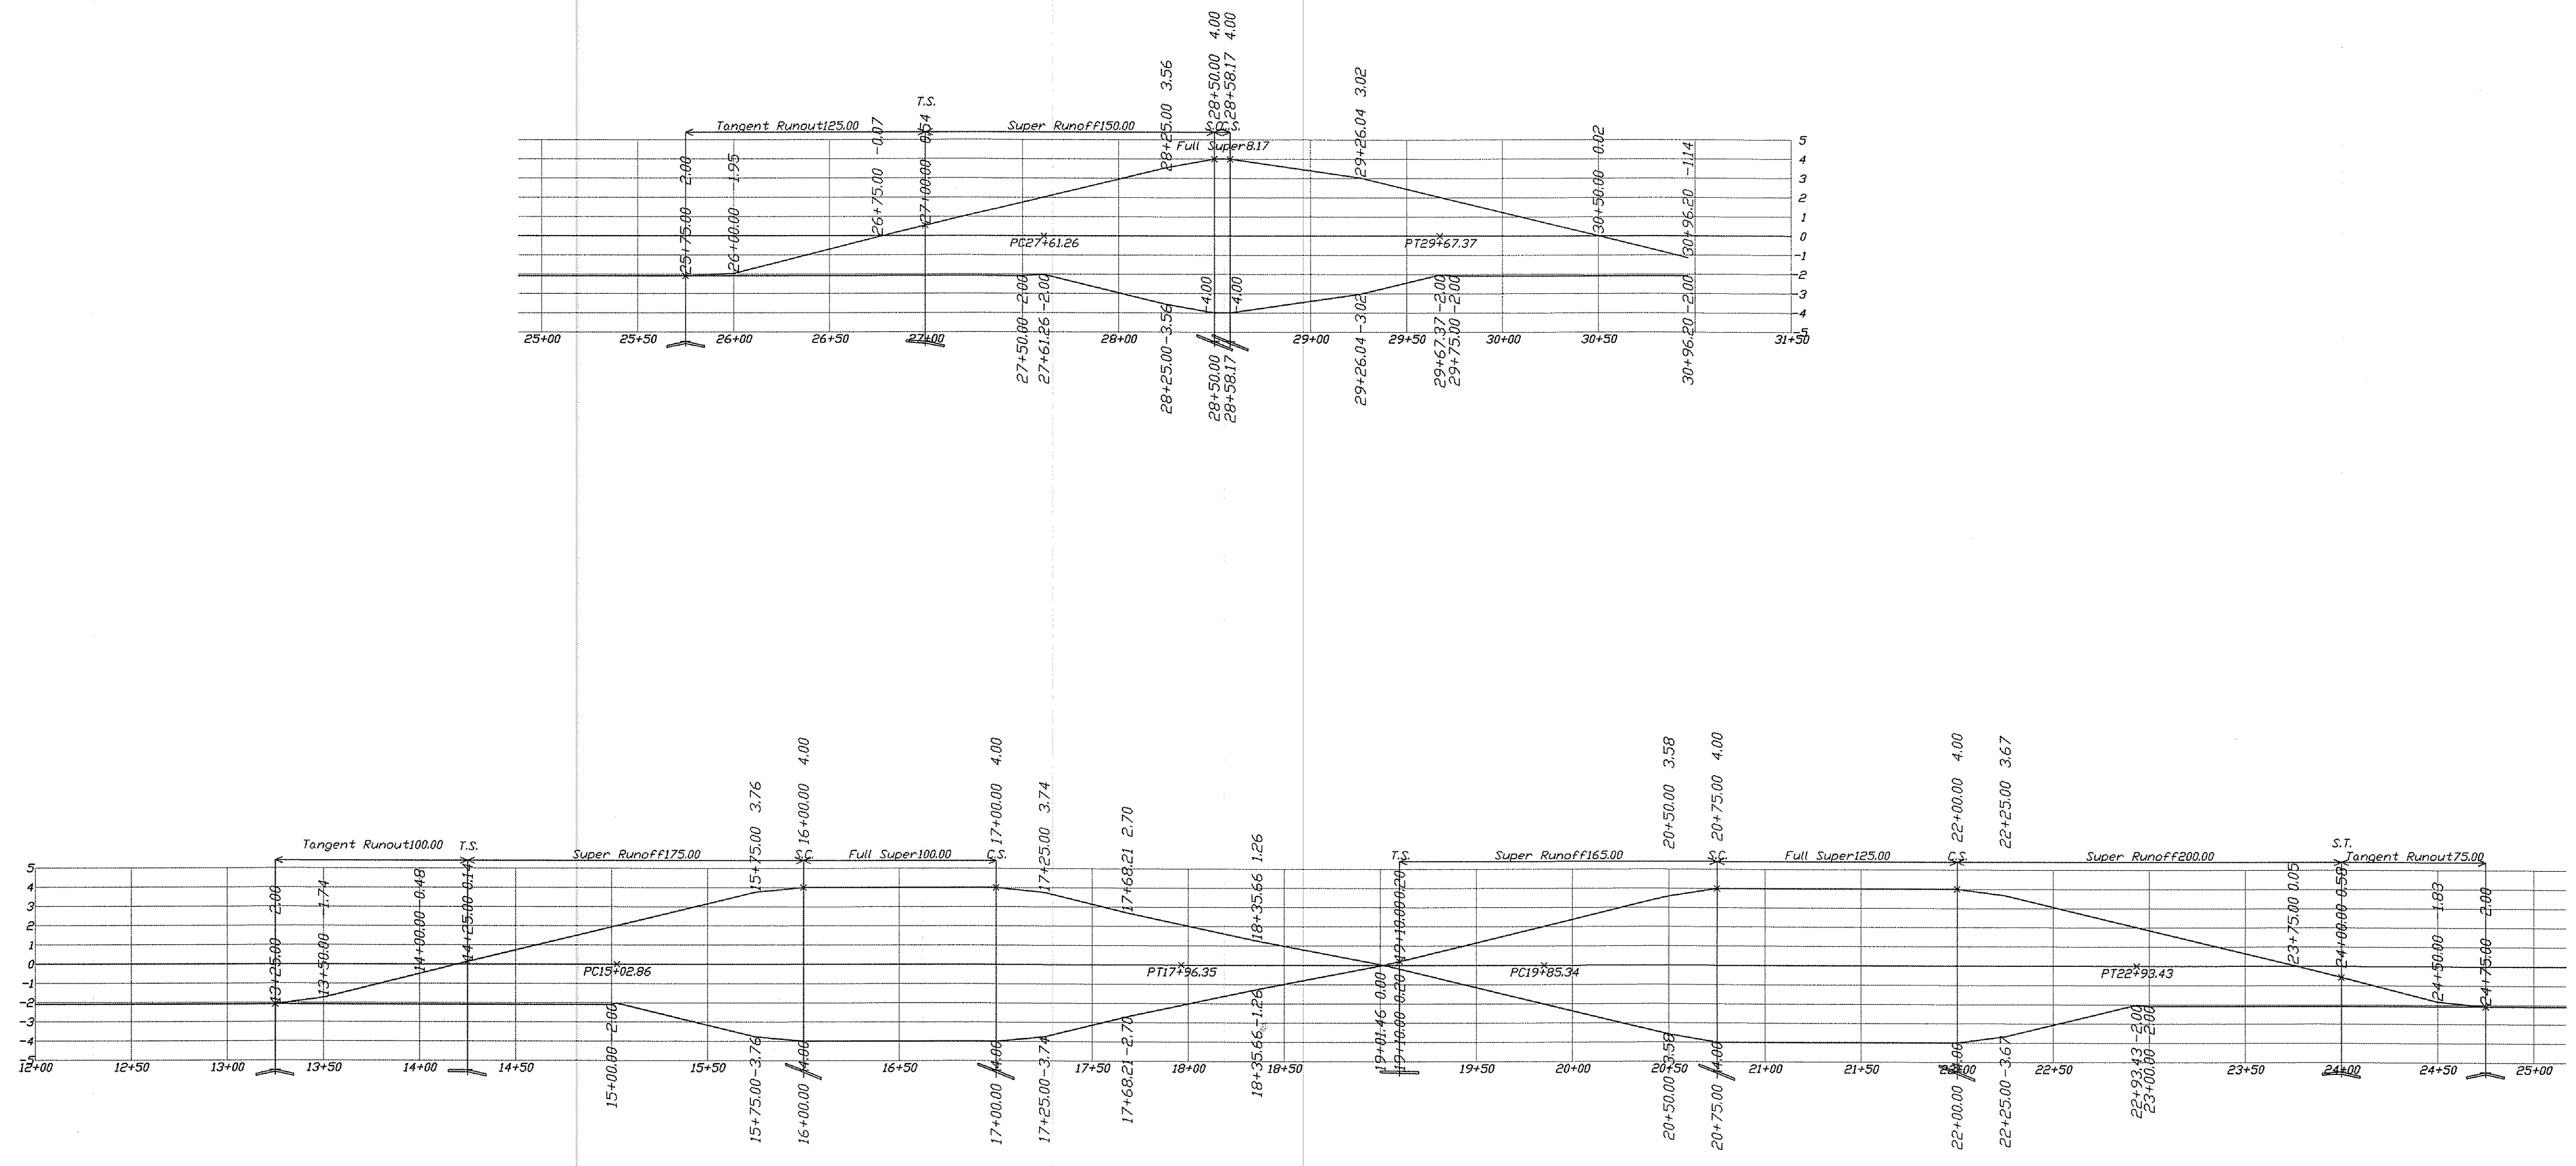

HTER: 13-911
13-SB-002
APPROVED BY TOWN OF CARY
DEVELOPMENT REVIEW COMMITTEE
PLANNER *K.H.H.* DATE 9/6/2013