




| | | |
|-----|----------|--------------------------------------|
| NO. | DATE | REVISION |
| 1 | 5/7/2013 | TOWN OF CARY REVIEW COMMENTS 3/19/13 |

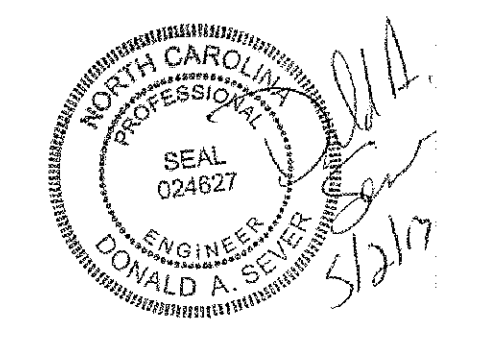

SIERRA SLOPE WALL DETAILS
 FOR
BELLEWOOD MANOR
 SITUATED AT
 CARY
 WAKE COUNTY, NORTH CAROLINA

| | |
|-------------|-----------|
| JOB # | 3690.90 |
| DSN/CHK BY: | DS |
| DWN BY: | BH |
| DATE: | 2/14/2013 |
| HRZ SCALE: | NONE |
| VRT SCALE: | NONE |

SHEET NO.
CD10

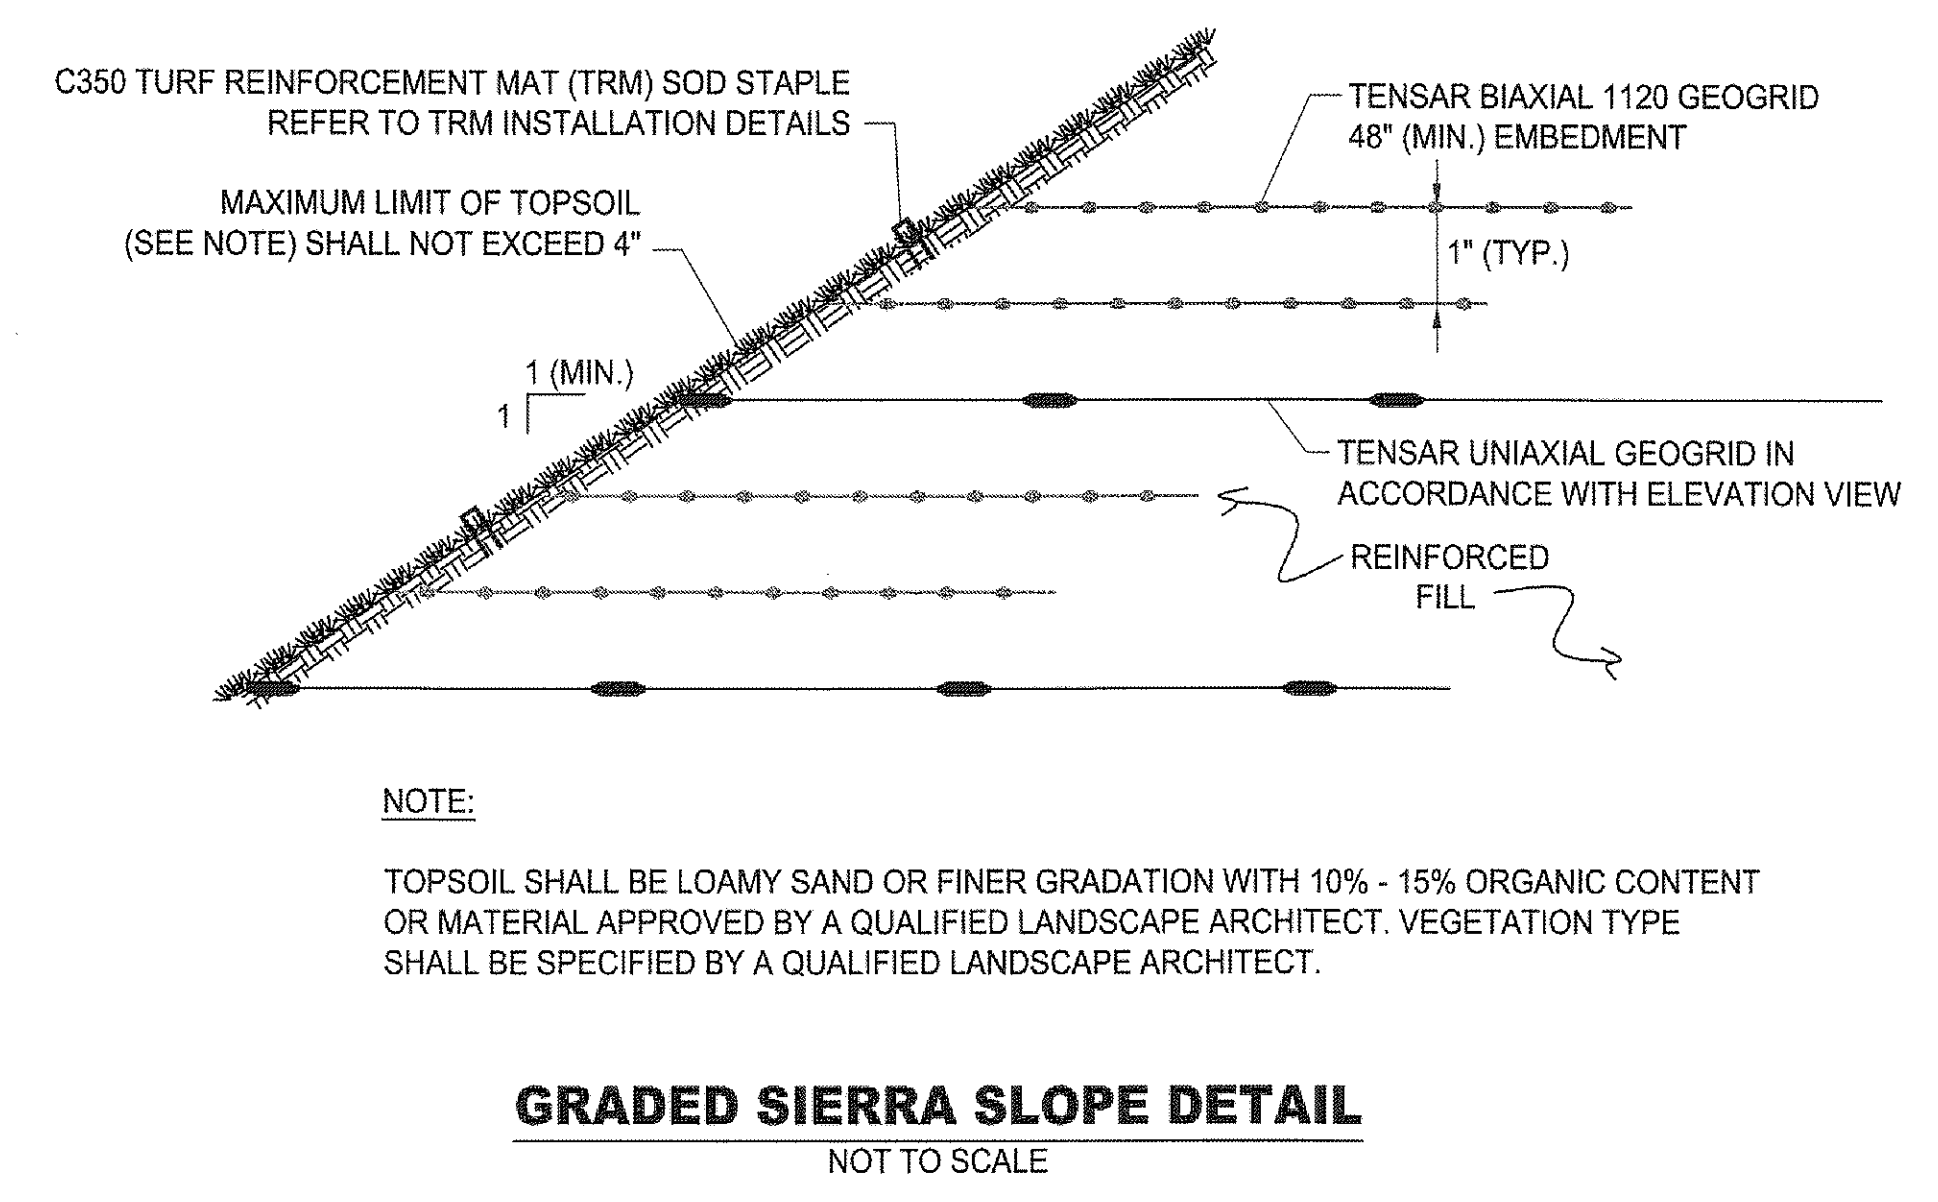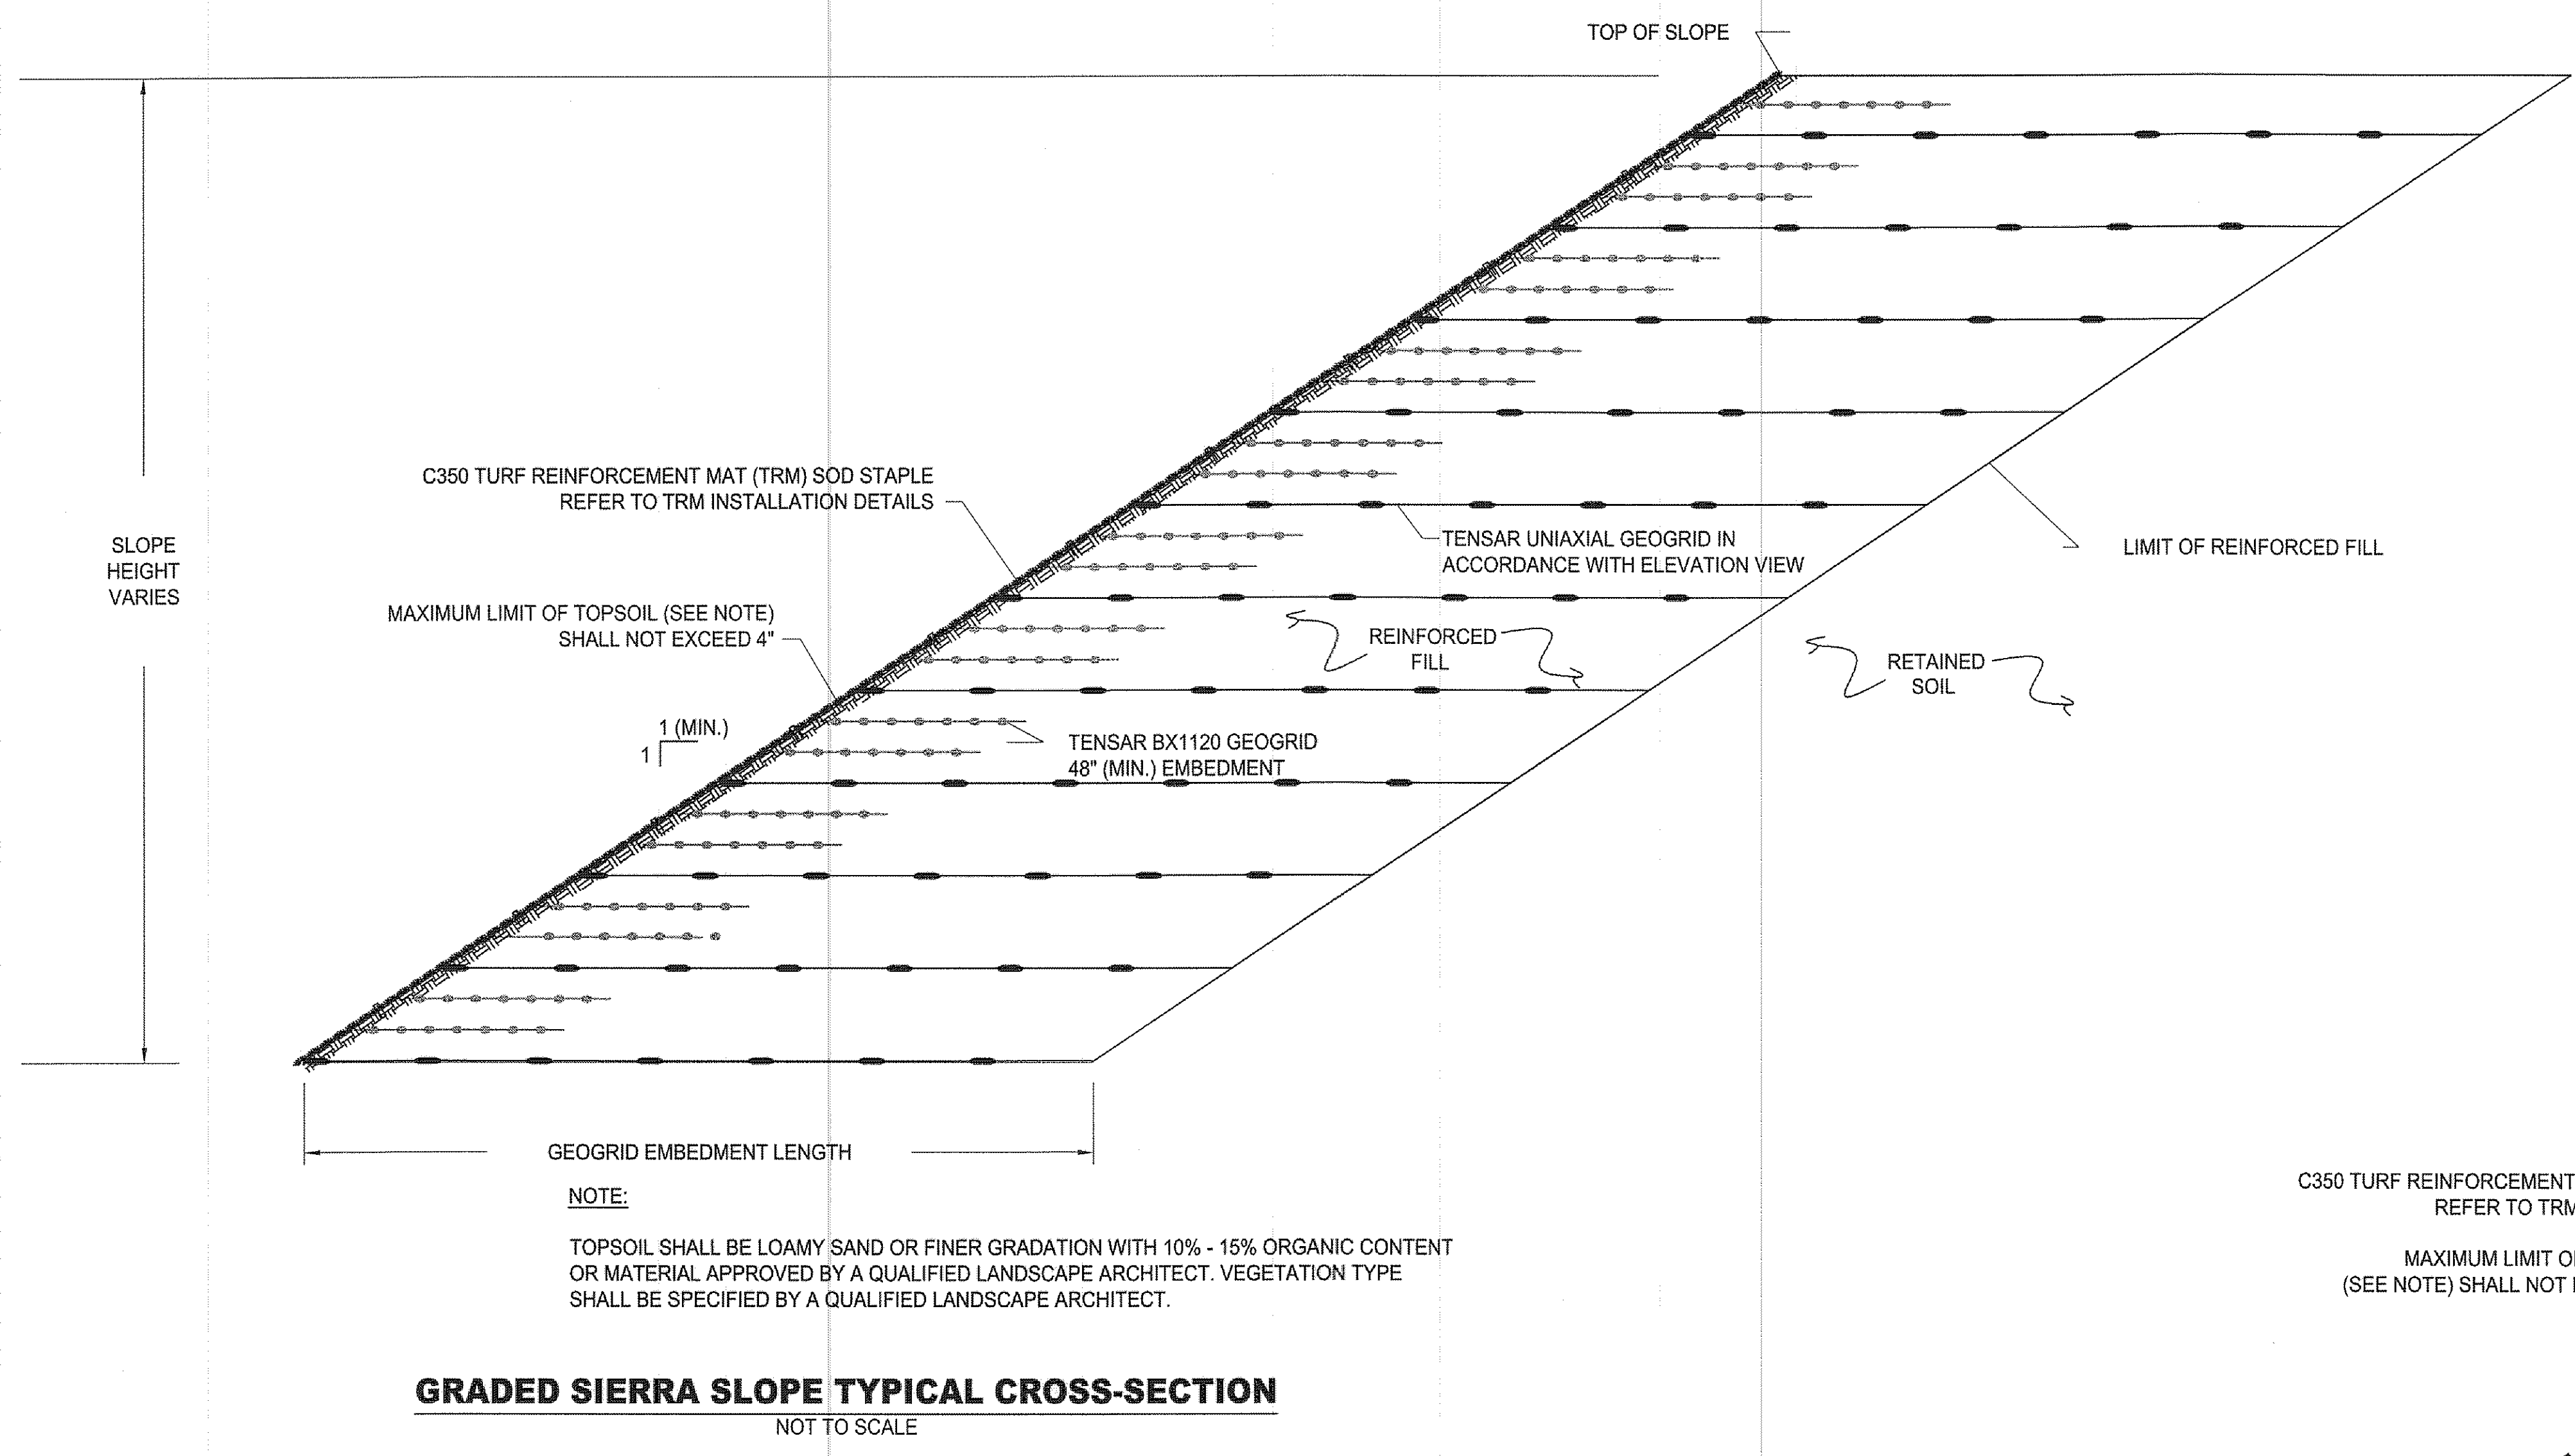

SIERRA® SLOPE RETENTION SYSTEM
WILLIAMS DETAIL SHEETS.DWG

Tensar Tensar International Corporation | 2500 Northwinds Parkway, Suite 500 | Alpharetta, Georgia 30009
Toll Free: 1-888-828-5126 | Phone: 770-344-2090 | Fax: 770 344-2089 | www.tensarcorp.com

THIS DRAWING IS BASED UPON SPECIFIC PROPERTIES OF TENSAR PRODUCTS (GEOGRIDS, DRAINAGE COMPOSITES AND EROSION MEDIA), WHICH ARE PROPRIETARY TO TENSAR CORPORATION 1210 CITIZENS PARKWAY, MORROW, GA, 30260 AND ARE PROTECTED BY US AND INTERNATIONAL PATENTS, AND LICENSING AGREEMENTS. YOUR USE OF THE INFORMATION CONSTITUTES YOUR ACKNOWLEDGMENT OF THE PROPRIETARY NATURE OF THESE DRAWINGS AND THE TECHNOLOGY.

HTE# 13-911
13-SB-002
APPROVED BY TOWN OF CARY
DEVELOPMENT REVIEW COMMITTEE
PLANNER *K.H. Hala* DATE 9/6/2013