

INDEPENDENT INSURANCE AGENTS OF NC
P#A 07625884
DB 5622 PG 2599 / BM 2000 PG 827
ZONED PDD M/R / USE OFFICE

NF HIGHWOODS SERVICES, INC.
P#A 07625873
DB 5622 PG 2599 / BM 2000 PG 827
ZONED PDD M/R / USE VACANT

NF HIGHWOODS SERVICES, INC.
P#A 07625875
DB 5622 PG 2599 / BM 2000 PG 827
ZONED PDD M/R / USE VACANT



HagerSmith
Design PA

Architecture
Landscape Architecture
Planning
Interior Design

P.O. Box 1306
300 South Dawson Street
Raleigh, North Carolina 27602
Phone: 919.828.4250

919.828.5947 © Copyright 2007

REGULATORY CONSULTANTS

CIVIL ENGINEERING & SURVEYING
WITHERS & RAVENEL
111 MCKENAN DRIVE
CARY, NORTH CAROLINA 27511
PHONE: 469.3340 FAX: 467.6005

STRUCTURAL ENGINEERING
STEEL TECHNOLOGY, INC
2620 BUSINESS PARK DRIVE
ROCKY MOUNT, NC 27804
PHONE: 252.937.7122

GRAPHIC LEGEND:

SEE PLANT LIST
- ANNUALS
SEE PLANT LIST
- EXISTING STREET TREE

NF HIGHWOODS SERVICES, INC.
P#A 07634476
DB 7479 PG 828 / BM 1999 PG 1976, LOT 5
ZONED PDD M/R / USE VACANT



REG-07196-006

BIOLOGICS
OFFICE BUILDING
WESTON OAKS COURT
CARY, NC


BIOLOGICS
625 OBERLIN ROAD
RALEIGH, NC 27605

07-SP-045
APPROVED
TOWN OF CARY
Approved by: [Signature] Date: 8-21-07
Filed by: [Signature] Date: 8-11-07
Engineering: [Signature] Date: 8-12-07

REVISIONS

NO.	DESCRIPTION	DATE

DATE ISSUED: 08-17-07

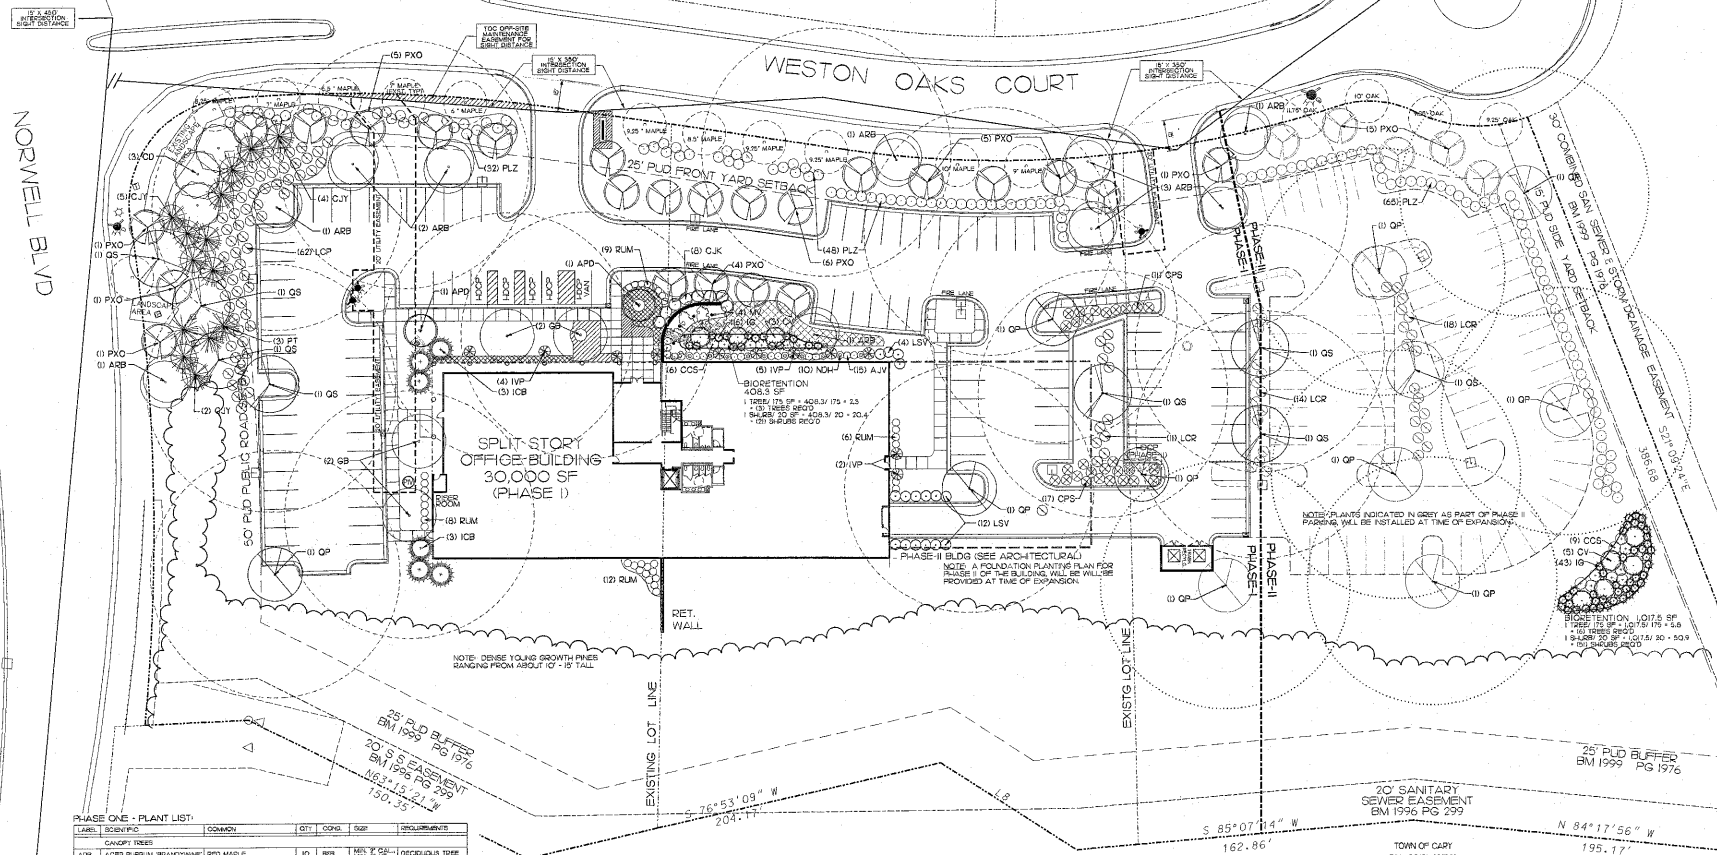

PHASE ONE - PLANT LIST:

LABEL	SCIENTIFIC	COMMON	QTY	COND.	SIZE	REQUIREMENT
CAFFOY TREES						
SHRUBS						

GENERAL NOTES:


- CAFFOY TREES SHALL BE PLANTED AT A MINIMUM DISTANCE OF 5' FROM SIDEWALKS OR B.O.C. FROM LIGHT POLES AND 10' FROM ELECTRICAL TRANSFORMERS.
- NO GRADING, DEVELOPMENT, OR LAND DISTURBING ACTIVITIES SHALL OCCUR WITHIN THE BUFFER OR WITHIN THE TREE PROTECTION ZONE AREA UNLESS APPROVED BY THE PLANNING DIRECTOR OR TOWN COUNCIL (15.35.01).
- TO MINIMIZE DAMAGE TO EXISTING TREES NEAR THE INTERIOR SIDE OF BUFFER AND STREETCARTS THE CONTRACTOR SHALL CONTINUE TO MAINTAIN THE HEALTH OF EXISTING TREES AS TO CUT, RATHER THAN TEAR ROOTS.
- ALL EXISTING TREES ARE TO BE AT LEAST 7" CALIBER AND 6' TALL AT THE TIME OF INSTALLATION. ALL REQUIRED BUFFER MUST BE AT LEAST 3' TALL AND 5' GALLON SIZE AT THE TIME OF INSTALLATION.
- THE TREE PROTECTION FENCE SHALL BE MAINTAINED ON THE SITE UNTIL ALL SIDE WALK IS COMPLETED AND THE FINAL SITE INSPECTION PRIOR TO THE CERTIFICATE OF OCCUPANCY (COO) IS SCHEDULED. THE FENCE SHALL BE REMOVED PRIOR TO FINAL SITE INSPECTION FOR THE COO.
- ALL TREES AND SHRUBS TO BE ALIQUOTED WITH 3" DOUBLE-SHARDED PINE BARK.

TOWN OF CARY NOTES:

- ALL PLANT MATERIALS ON PUBLIC RIGHT-OF-WAY SHALL BE PRIVATELY MAINTAINED. THIS SHALL INCLUDE PROTECTION OF SIGN, BIOMASS, ROADWAY OR OTHER PUBLIC CONSTRUCTION.
- ALLOW A MINIMUM OF THREE FOOT SEPARATION BETWEEN LANDSCAPED AREAS AND PARKING AREAS TO ALLOW FOR VEHICLE CIRCUMNAR.
- THE TOWN OF CARY REQUIRES THAT THE OWNERS OF THIS PROPERTY AND THESE AGENTS HEREON ASSUME SHALL BE RESPONSIBLE FOR THE INSTALLATION, MAINTENANCE AND PROTECTION OF ALL PLANTS AND PERENNIALS AS SHOWN ON THIS PLAN. THE OWNERS SHALL BE RESPONSIBLE FOR CONTINUED MAINTENANCE OF THE VEGETATION TO INCLUDE BUT NOT BE LIMITED TO:
 - FEEDING (OPTIONAL)
 - PRUNING
 - WEED CONTROL
 - IRRIGATION
 - MOWING
 - PROTECTION OF THE ROOT ZONES FROM EQUIPMENT, CONSTRUCTION AND RELATED MATERIALS ETC.
 - WATERING SCHEDULE FOR IRRIGATION SYSTEM
- FAILURE TO MAINTAIN ALL PLANTINGS IN ACCORDANCE WITH THIS PLAN MAY CONSTITUTE A VIOLATION OF THE UNITED DEVELOPMENT ORDINANCE AND MAY RESULT IN FINES.

PHASE TWO - PLANT LIST:

LABEL	SCIENTIFIC	COMMON	QTY	COND.	SIZE	REQUIREMENT
CAFFOY TREES						
SHRUBS						

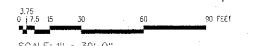

SCALE: 1" = 30'-0"

- ORIGINAL -
FOR CONSTRUCTION

DATE ISSUED: 08-17-07