




BLOOMSBURY AT CARY PARK MR-1 CARY, NORTH CAROLINA

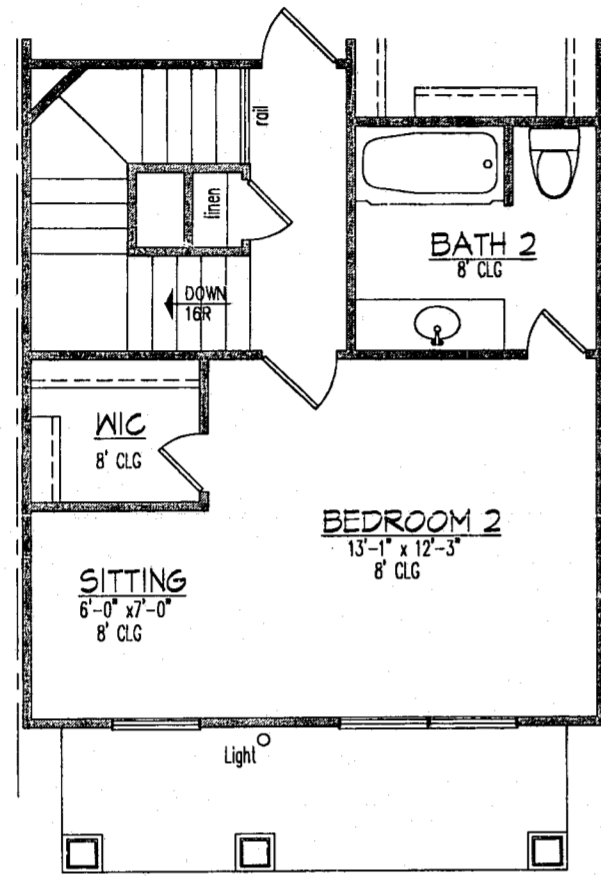


OPTIONAL BEDROOM 2 w/SITTING
& PRIVATE BATH
1/4" = 1'-0"

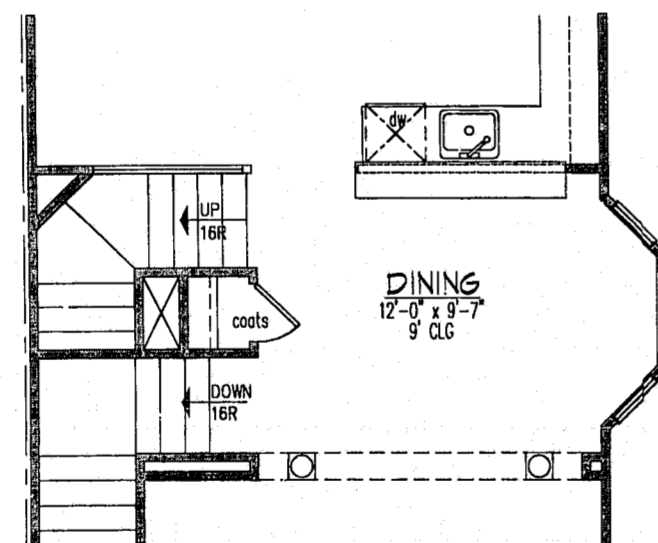


OPTIONAL BAY WINDOW
@ DINING
(END UNIT ONLY)
1/4" = 1'-0"

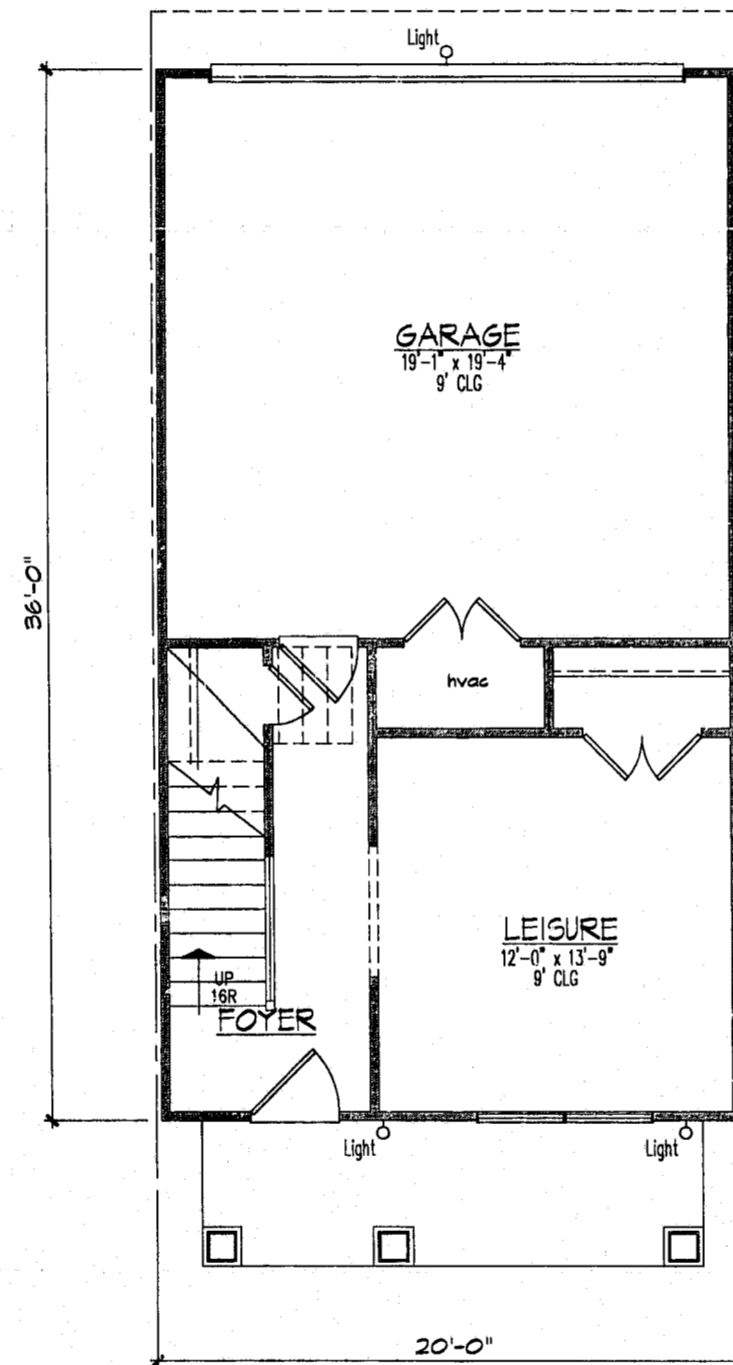

LOWER LEVEL
1/4" = 1'-0"

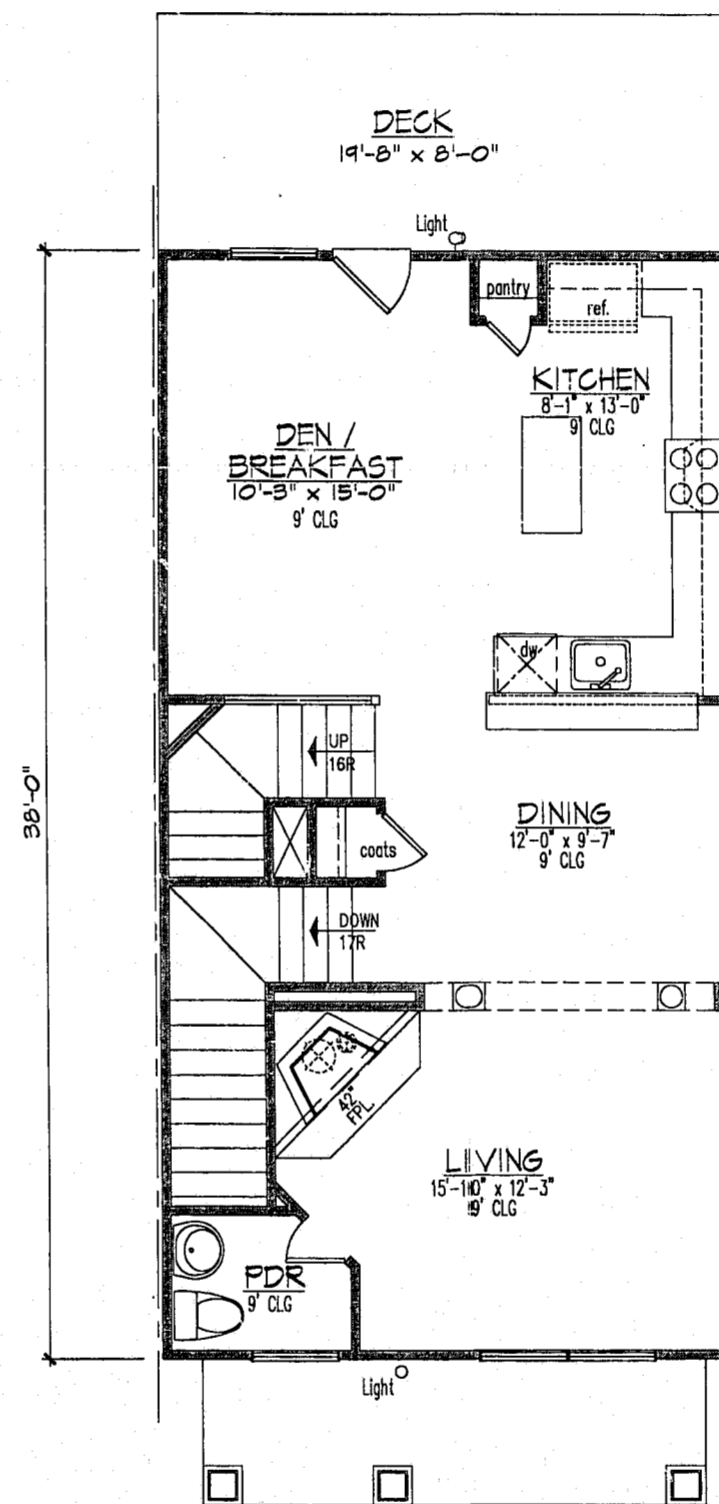

SECOND FLOOR PLAN
1/4" = 1'-0"

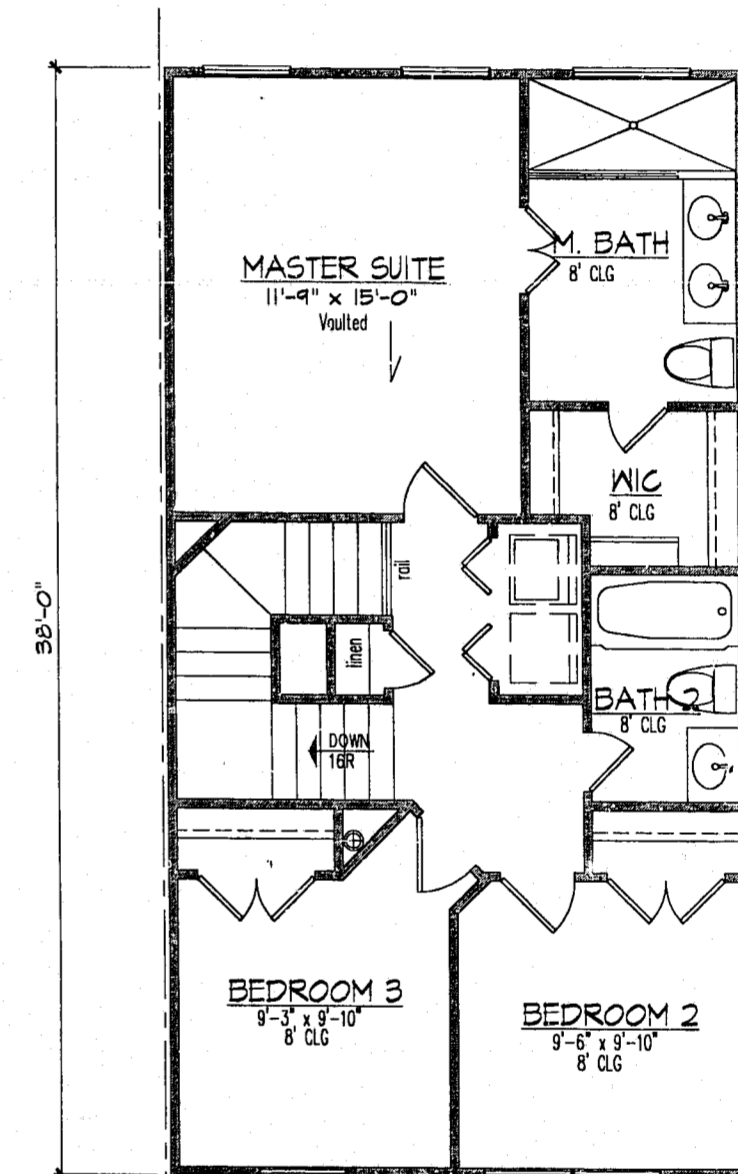

THIRD FLOOR PLAN
1/4" = 1'-0"

02-SP-037
APPROVED
TOWN OF CARY
Approved by: DRL Date: 8-24-02
Planning: SP Date: 7-17-02
Engineering: SP (6/TS) Date: 3-18-02

• HOMES •
BEAZER

5811 Glenwood Avenue, Suite 200
Raleigh, NC (919) 881-9350

UNIT TYPE 2 #1806 - REAR LOAD FLOOR PLAN
DATE: 5-6-02