

**PAVEMENT MARKING SCHEDULE**


SYMBOL	DESCRIPTION
PX	8" WHITE CROSSWALK LINE
P4	24" WHITE STOP BAR
QC	STRAIGHT ARROW
FL	FIRE LANE MARKING (SEE DETAIL ON SHEET C10.0)
RC	RAISED PEDESTRIAN CROSSWALK (PAVERS)
FC	FLUSH PEDESTRIAN CROSSWALK (PAVERS)

**PAVEMENT MARKING NOTES**

ALL PAVEMENT MARKINGS WITHIN SITE SHALL BE RETROREFLECTIVE PAINT, POLYUREA OR COLD APPLIED PLASTIC AND SHALL BE IN ACCORDANCE WITH CURRENT NCDOT SPECIFICATIONS.

ALL PAVEMENT MARKINGS WITHIN PUBLIC RIGHT OF WAY SHALL BE THERMOPLASTIC AND SHALL BE IN ACCORDANCE WITH CURRENT NCDOT SPECIFICATIONS.


THE "H/C" SYMBOLS SHOWN AT THE ACCESSIBLE PARKING SPACES ARE FOR REFERENCE TO THEIR LOCATIONS ONLY. ACCESSIBLE STRIPING & SIGNAGE SHALL BE PROVIDED IN ACCORDANCE WITH A.D.A. STANDARDS, CURRENT N.C. STATE BUILDING CODE, AND ANY APPLICABLE UNIFORM SIGN PLAN REQUIREMENTS FOR THIS PROJECT.

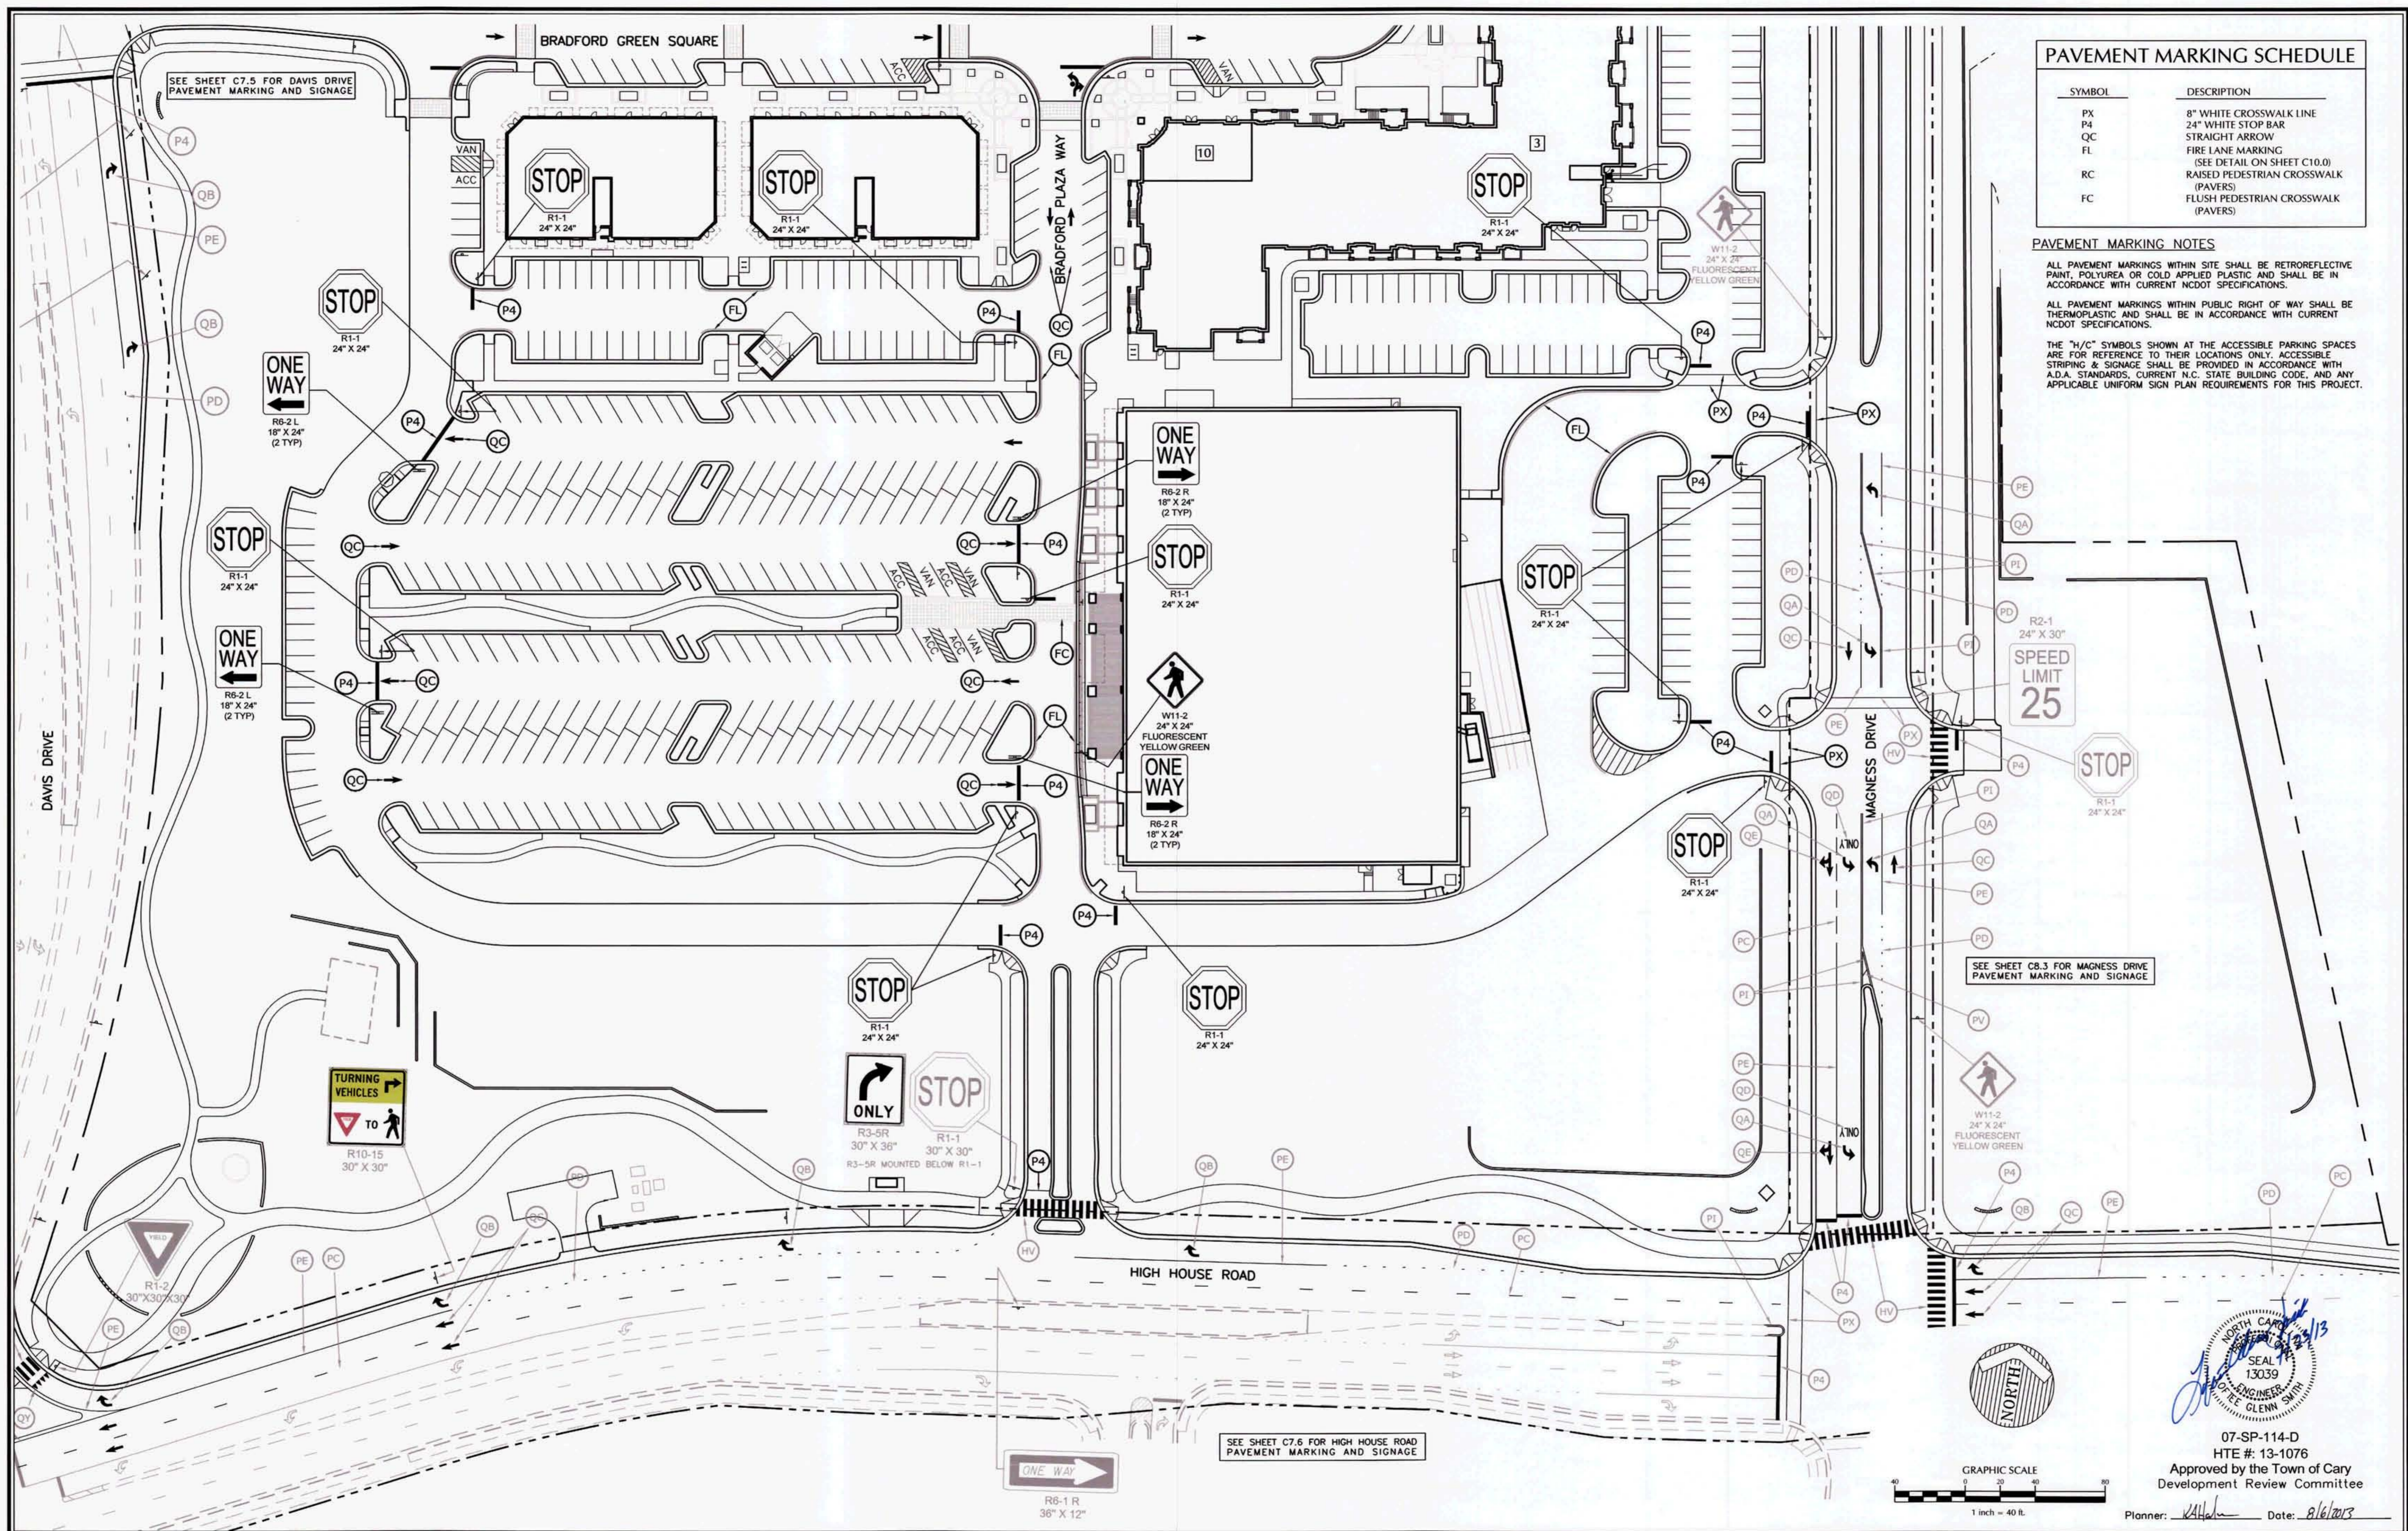

**SPEED LIMIT 25**

SEE SHEET C8.3 FOR MAGNESS DRIVE PAVEMENT MARKING AND SIGNAGE

SEE SHEET C7.6 FOR HIGH HOUSE ROAD PAVEMENT MARKING AND SIGNAGE

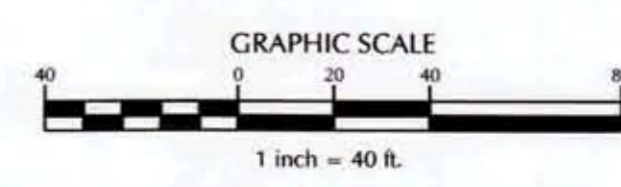

07-SP-114-D  
HTE #: 13-1076  
Approved by the Town of Cary  
Development Review Committee

Planner: *[Signature]* Date: 8/6/2013

No.	Revision	Date	By
1	07-SP-114-D 1st SUBMITTAL	03/14/13	PMO
2	07-SP-114-D 2nd SUBMITTAL	05/02/13	TLM
3	PSM 1st SUBMITTAL	06/05/13	TLM
4	07-SP-114-D 3rd SUBMITTAL	06/13/13	TLM
5	TOC APPROVAL	07/22/13	TLM

Designer	PMO	Scale	AS NOTED
Drawn By	TFW	Date	03/14/13
Checked By	PMO	Job No.	2061284.30

**BRADFORD**  
WAKE COUNTY  
CARY  
NORTH CAROLINA

**INTERNAL PAVEMENT MARKING & SIGNAGE PLAN**

**WITHERS & RAVENEL**  
ENGINEERS | PLANNERS | SURVEYORS  
111 MacKean Drive, Cary, North Carolina 27511 | tel: 919-469-3340 | www.wITHERSRAVENEL.com | License No. C-0832

Sheet No. **C1.7**

K:\08\08-1280\08-1284-30-Bradford Phase 2\CAD\Construction Drawings\07-12-13 TOC (Approved)\C1.7.dwg - Monday, July 22, 2013 2:27:44 PM - M08200E, TUCKER