


K:\07-SP-114-D\07-SP-114-D-13-1076\Drawings\07-13-13 TOC Approval\C1.8a.dwg Wednesday, July 24, 2013 7:56:08 AM - MWD/DCS/TUCKER

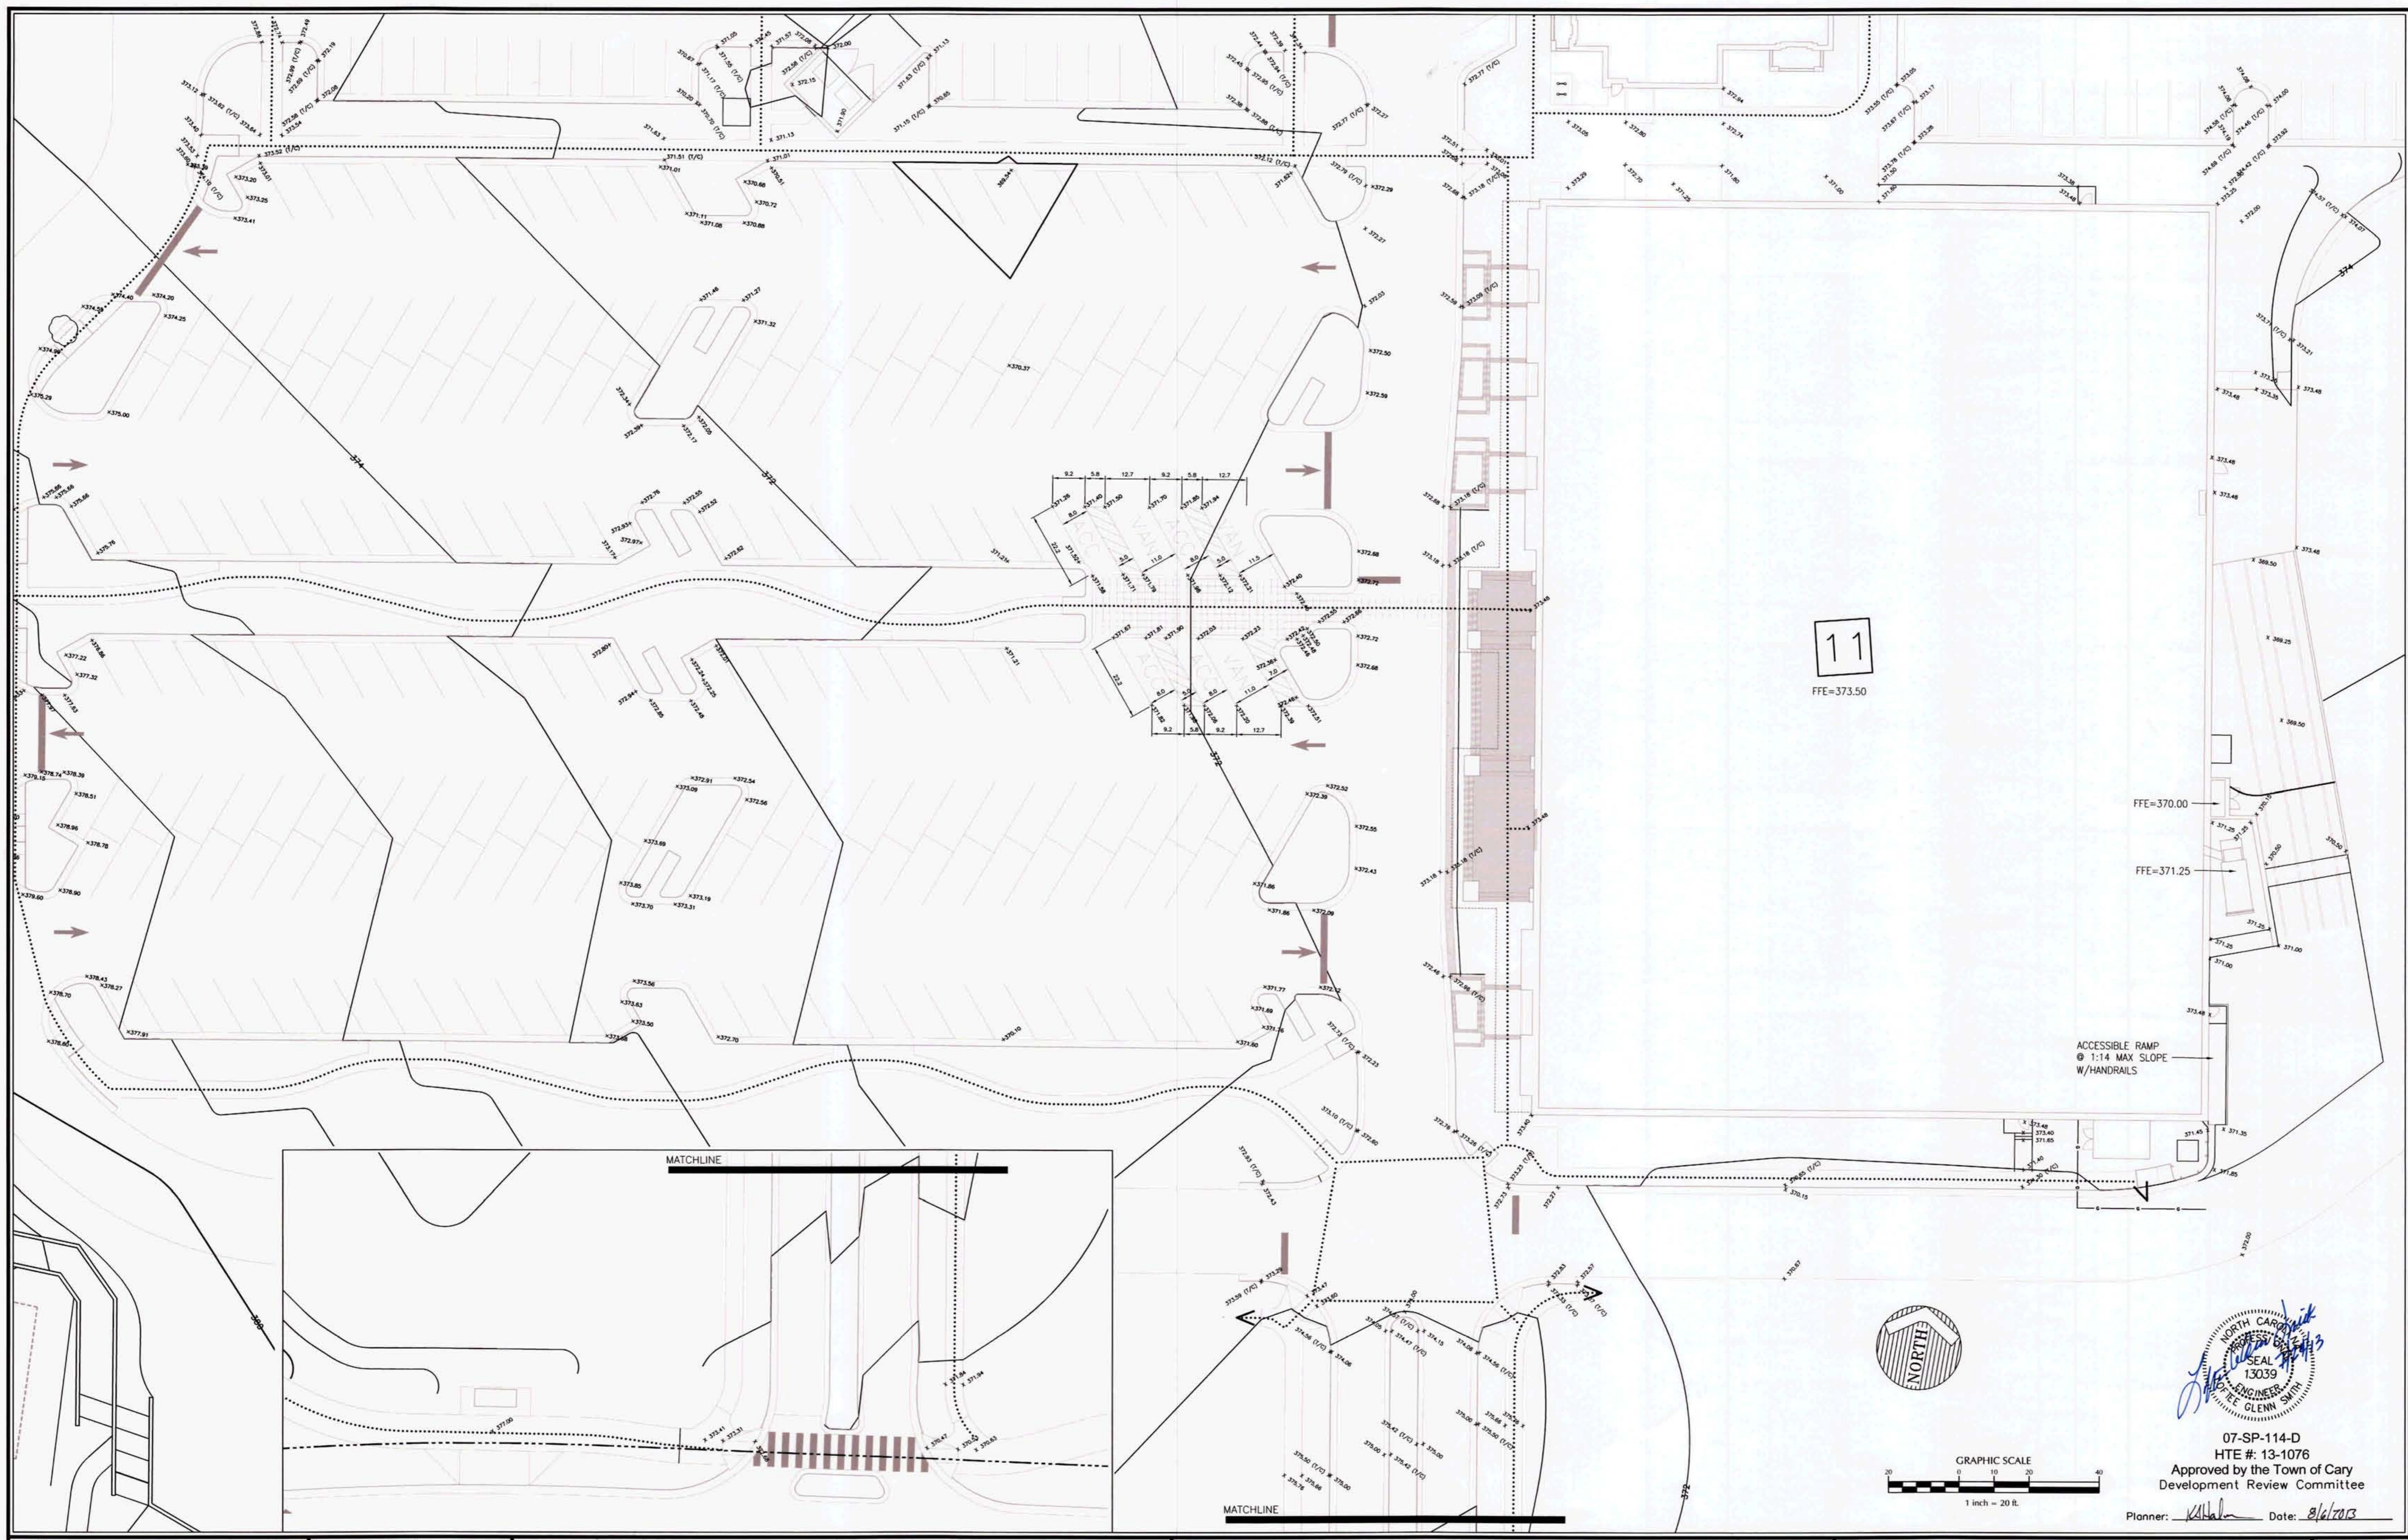

No.	Revision	Date	By
1	07-SP-114-D 1st SUBMITTAL	03/14/13	PMO
2	07-SP-114-D 2nd SUBMITTAL	05/02/13	TLM
3	PSM 1st SUBMITTAL	06/05/13	TLM
4	07-SP-114-D 3rd SUBMITTAL	06/13/13	TLM
5	TOC APPROVAL	07/22/13	TLM

Designer	PMO	Scale	AS NOTED
Drawn By	TFW	Date	03/14/13
Checked By	PMO	Job No.	2061284.30

CARY
BRADFORD
 WAKE COUNTY
 NORTH CAROLINA

DETAILED ACCESSIBILITY PLAN - BUILDING 11

WITHERS & RAVENEL
 ENGINEERS | PLANNERS | SURVEYORS
 111 MacKean Drive Cary, North Carolina 27511 tel: 919-469-3340 www.withersravenel.com License No. C-0832

Sheet No.
C1.8A

07-SP-114-D
 HTE # 13-1076
 Approved by the Town of Cary
 Development Review Committee
 Planner: *K.H. Hall* Date: *8/6/2013*

