
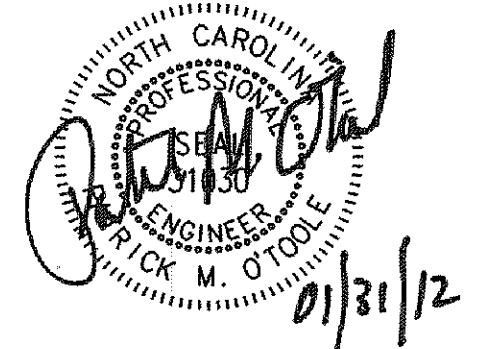
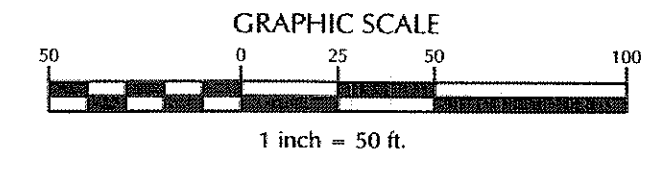
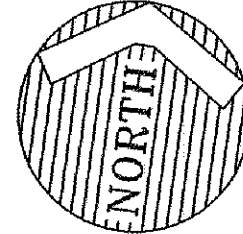
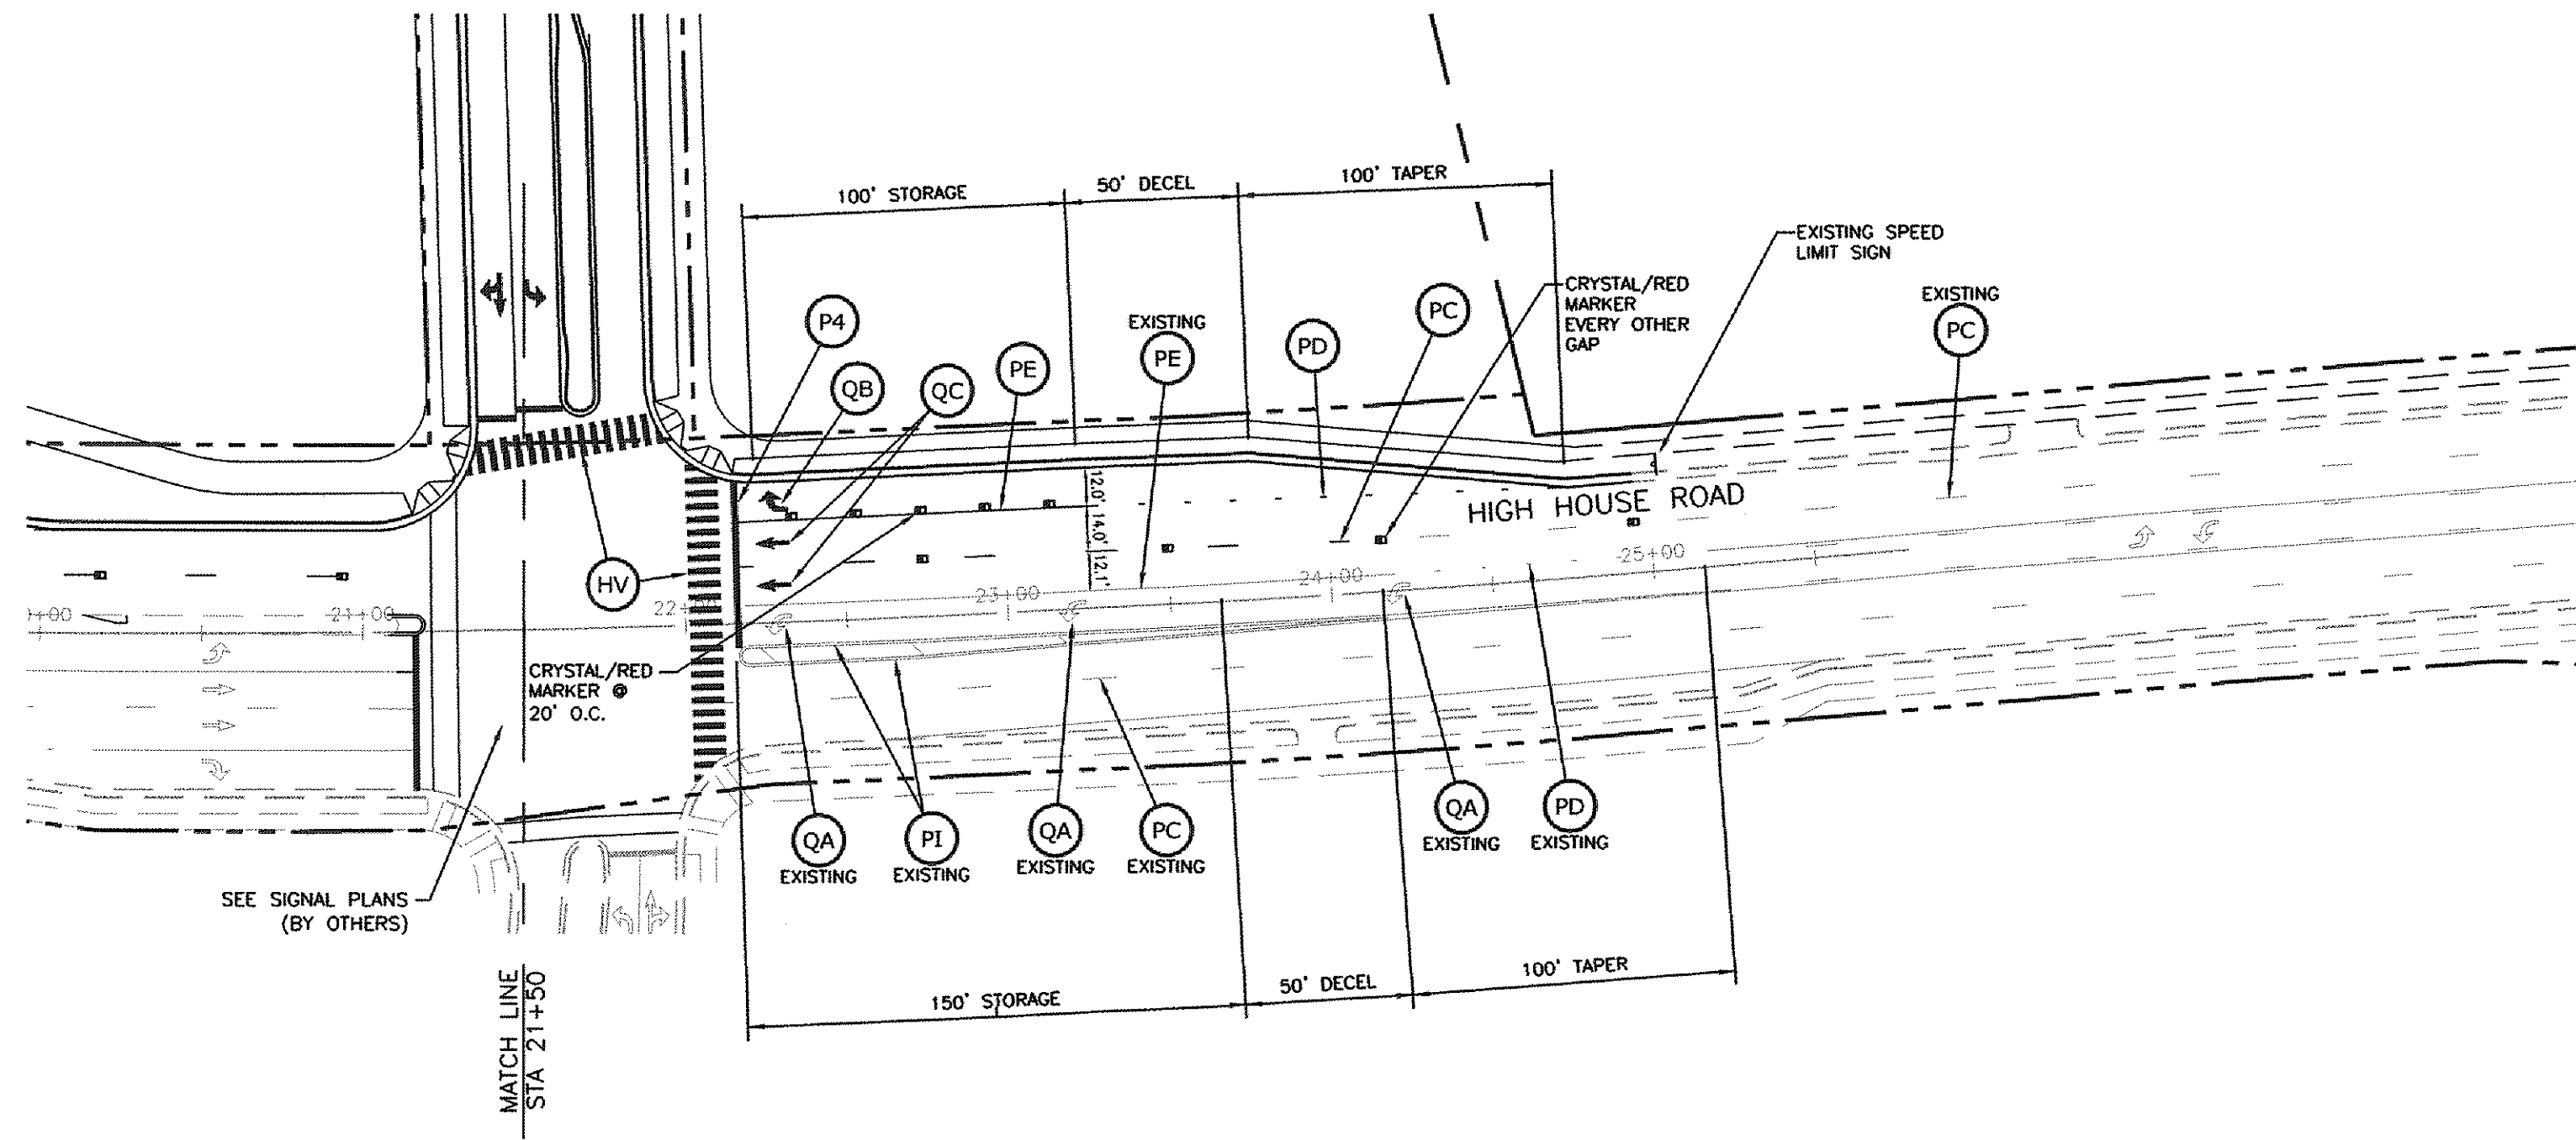
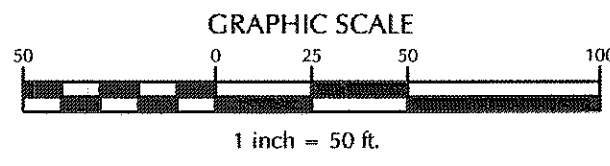


- NOTES:
- ALL PAVEMENT MARKINGS & SIGNAGE SHALL CONFORM TO CURRENT MANUAL ON UNIFORM TRAFFIC DEVICES (MUTCD) AND NCDOT STANDARDS & SPECIFICATIONS
  - ALL MARKINGS SHALL BE THERMOPLASTIC.
  - CONTRACTOR SHALL THE PROPOSED MARKINGS TO EXISTING MARKING AT PROJECT LIMITS.
  - CONTRACTOR SHALL MILL ANY EXISTING MARKING IN CONFLICT WITH PROPOSED.
  - RAISED REFLECTIVE PAVEMENT MARKERS ARE TO BE PLACED ACCORDING TO NCDOT ROADWAY STANDARD DRAWINGS.
  - CONTRACTOR TO INSTALL 4" PVC SLEEVES IN LOCATIONS WHERE PROPOSED SIGNAGE IS REQUIRED IN MONOLITHIC CONCRETE ISLAND TO ALLOW FOR PLACEMENT OF PROPOSED SIGNAGE.
  - ALL SIGNS IN PROPOSED MEDIANS/ISLANDS SHALL BE SET APPROXIMATELY 5' FROM NOSE OF ISLANDS.
  - HIGH VISIBILITY SHEETING ON R10-15 SIGN.

**PAVEMENT MARKING SCHEDULE**

SYMBOL	DESCRIPTION
PC	4" x 10' WHITE SKIP LINE
PD	4" x 2' WHITE MINISKIP LINE
PE	4" WHITE SOLID LANE LINE
PI	4" YELLOW DOUBLE CENTER LINE
PJ	4" YELLOW CENTER LINE
PX	8" WHITE CROSSWALK LINE
P4	24" WHITE STOP BAR
QA	LEFT TURN ARROW
QB	RIGHT TURN ARROW
QC	STRAIGHT ARROW
QY	24" WHITE YIELD LINE SYMBOL
HV	HIGH VISIBILITY CROSSWALK
■	CRYSTAL/RED RAISED MARKER

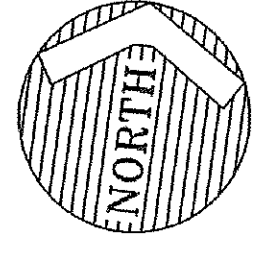

07-SP-114-B  
HTE # 12-0186  
APPROVED by the TOWN of CARY  
Development Review Committee

Planner: *RH* Date: 3/19/2012

No.	Revision	Date	By
1	07-SP-114-B 1st SUBMITTAL	08/25/11	PMO
2	07-SP-114-B 2nd SUBMITTAL	10/13/11	PMO
3	07-SP-114-B 3rd SUBMITTAL	11/22/11	PMO
4	07-SP-114-B MASTER SET	01/31/12	PMO

Designer	PMO	Scale	AS NOTED
Drawn By	GAS	Date	08/25/11
Checked By	PMO	Job No.	2061284.20

**BRADFORD - PHASE 1**  
CARY WAKE COUNTY NORTH CAROLINA

**HIGH HOUSE ROAD PAVEMENT MARKING & SIGNAGE PLAN**

**WITHERS & RAVENEL**  
ENGINEERS | PLANNERS | SURVEYORS  
111 MacKenan Drive Cary, North Carolina 27511 tel: 919-469-3340 www.withersravenel.com License No. C-0832

Sheet No. **C7.6**

K:\07-SP-114-B-07-SP-114-B-Bradford-CAD\Construction\_Drawing\01.31.12\_100\_Master\_Sign\07.6.dwg - Friday, February 17, 2012 7:44:49 AM - OTD00L.PLT