

**HOUSING STUDIO**  
 333 West Trade Street, Suite 300  
 Charlotte, NC 28202  
 T: 704.333.7862 F: 704.343.9380



**BRADFORD TOWNHOMES,**  
 CARY, NORTH CAROLINA







Project No: 1115  
 Issue Date: OCTOBER 13 2011  
 Issued For: 2nd Site Submittal



Key Plan

TOWNHOMES  
 BUILDING 2- DRC  
 OVERLAYS

**DRC1.2**

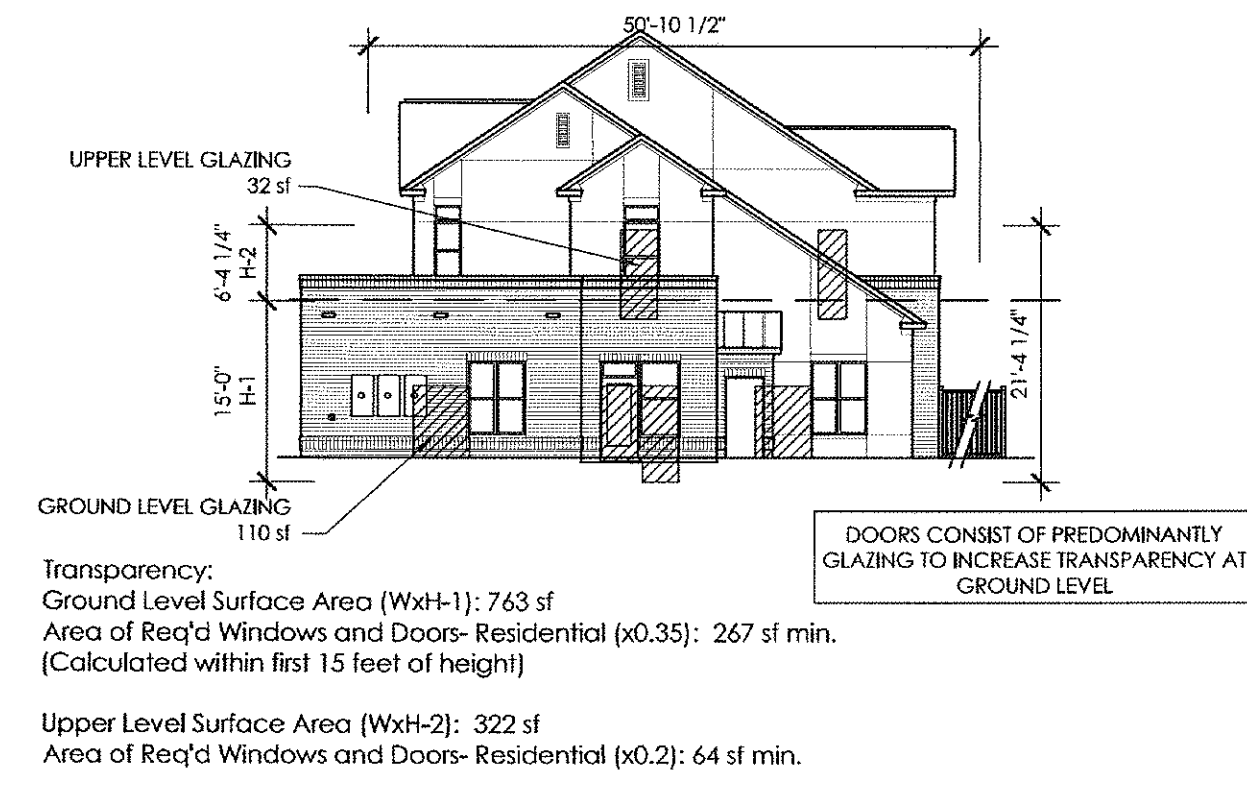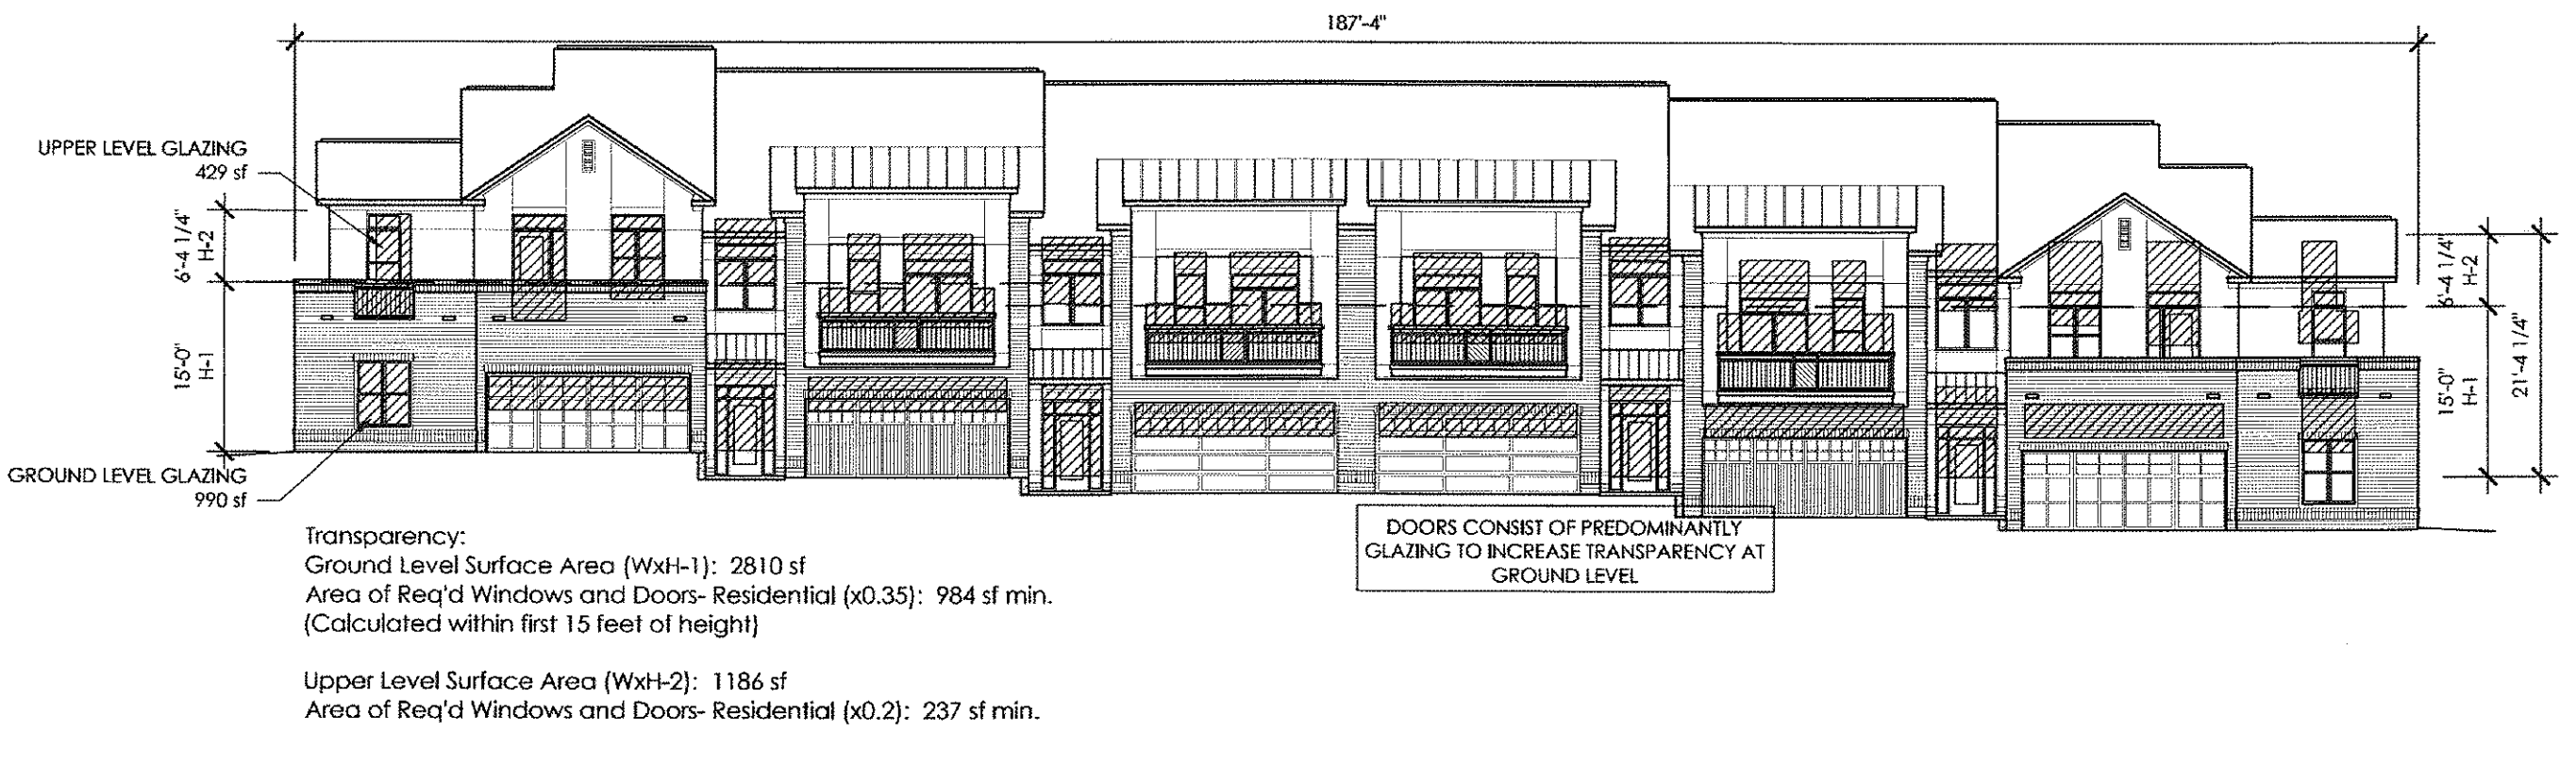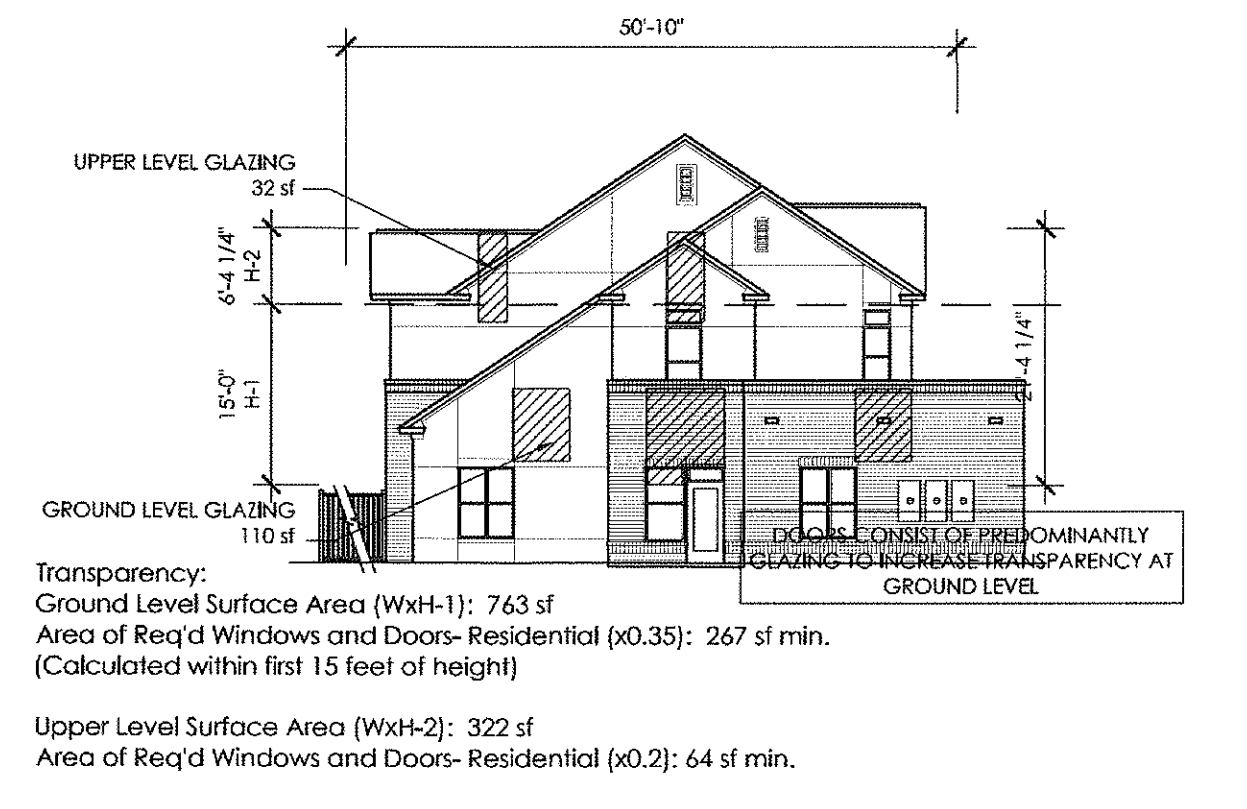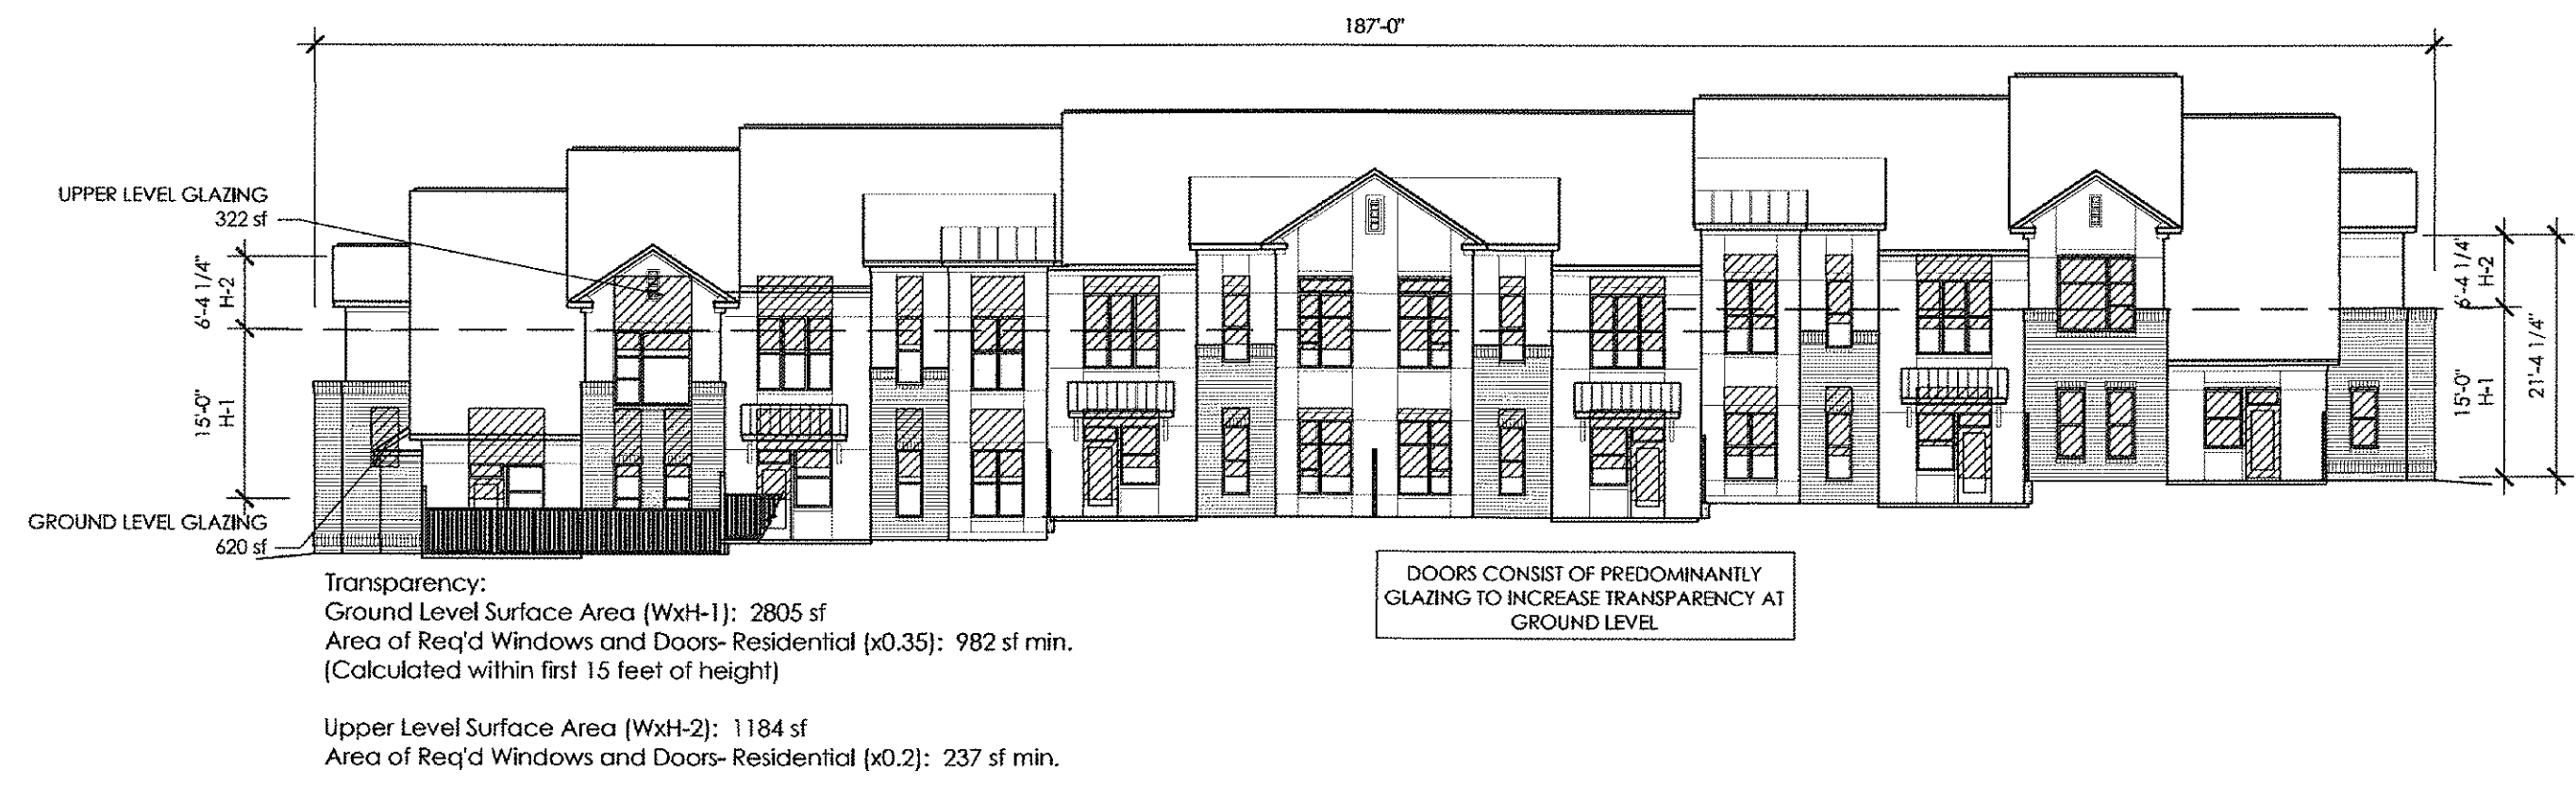

**2 TRANSPARENCY OVERLAYS**  
 1/16" = 1'-0"

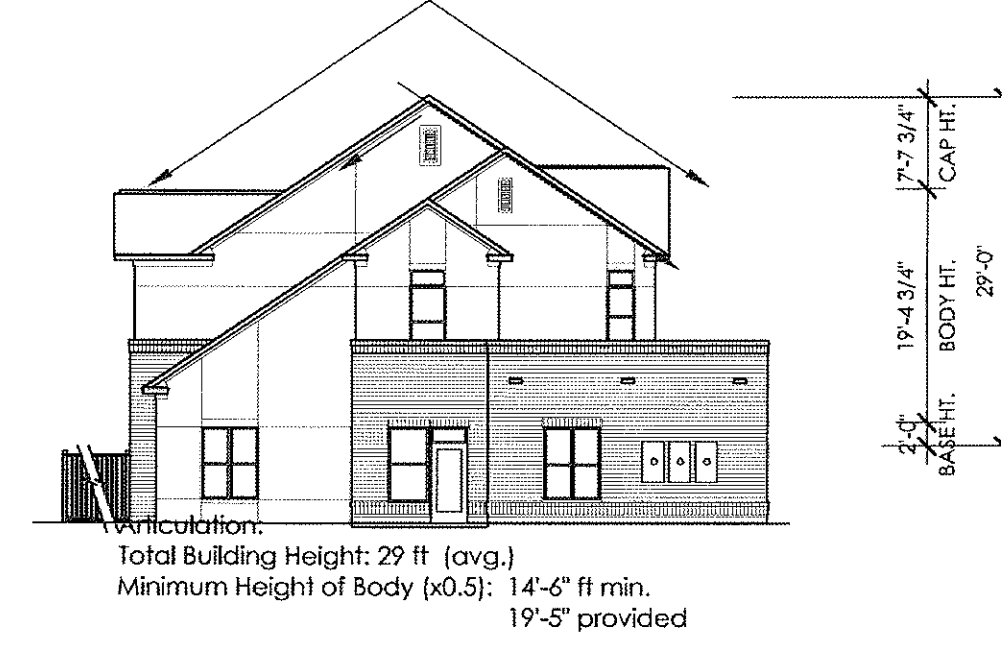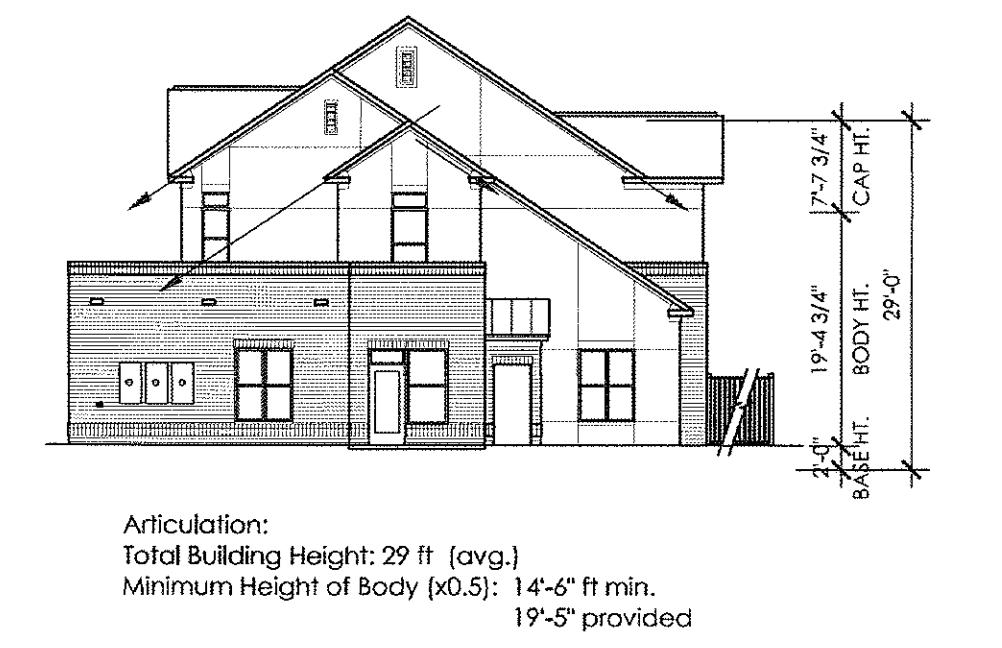

**1 EXPRESSION ARTICULATION AND RHYTHM OVERLAYS**  
 1/16" = 1'-0"

07-SP-114-B  
 HIE #: 12-0186  
 APPROVED BY TOWN OF CARY  
 DEVELOPMENT REVIEW COMMITTEE  
 PLANNER: *KAH* DATE: *3/19/2012*