

HOUSING STUDIO
 333 West Trade Street, Suite 300
 Charlotte, NC 28202
 T: 704.333.7862 F: 704.343.9380



BRADFORD TOWNHOMES,
 CARY, NORTH CAROLINA



NORTHWOOD RAVIN



Project No: 1115
 Issue Date: OCTOBER 13 2011
 Issued For: 2nd Site Submittal




Key Plan

TOWNHOMES
 BUILDING 3- DRC
 OVERLAYS




07-SP-114-B
 ITE #: 12-0186
 APPROVED BY TOWN OF CARY
 DEVELOPMENT REVIEW COMMITTEE

PLANNER: *K.H.H.* DATE: 3/19/2012

DRC1.4

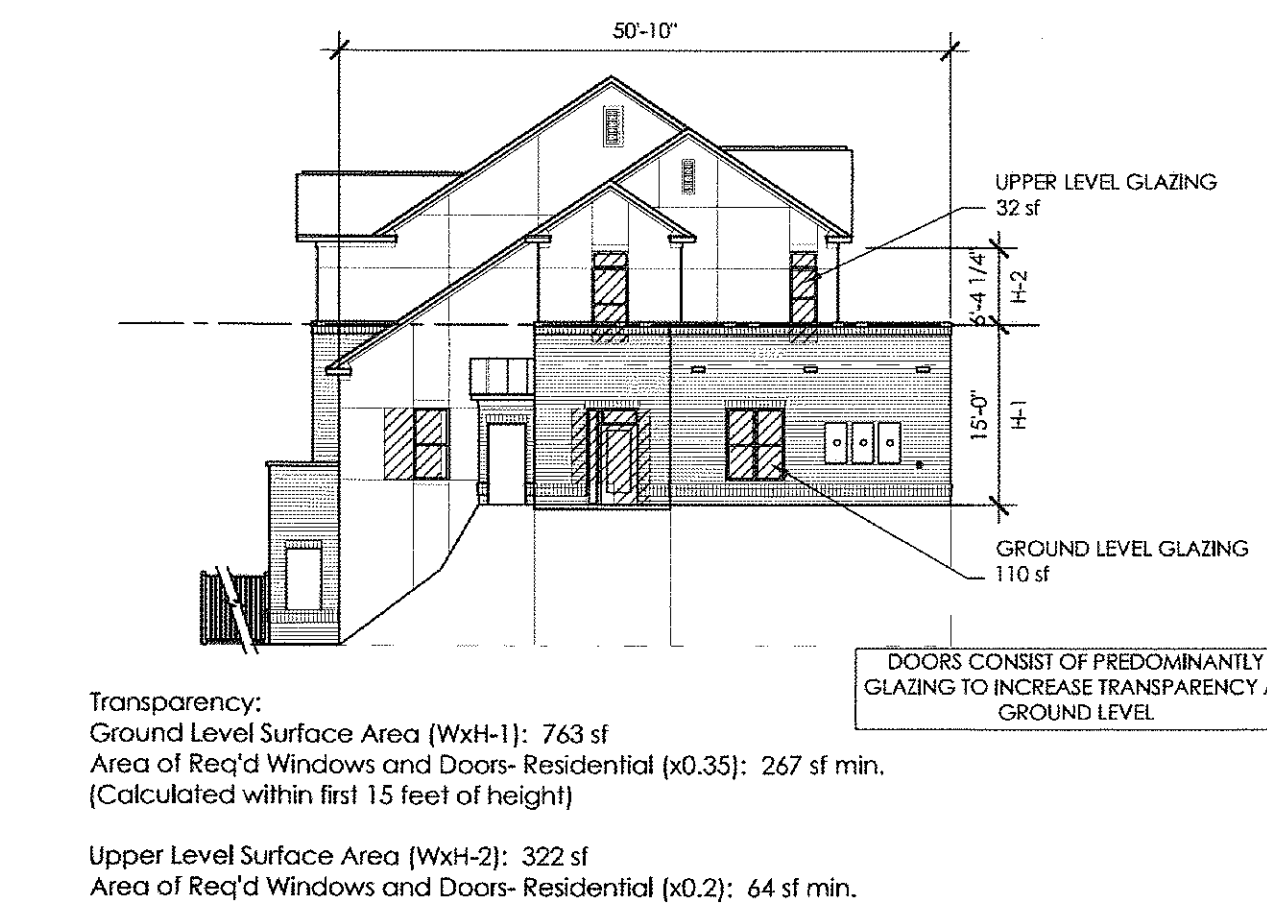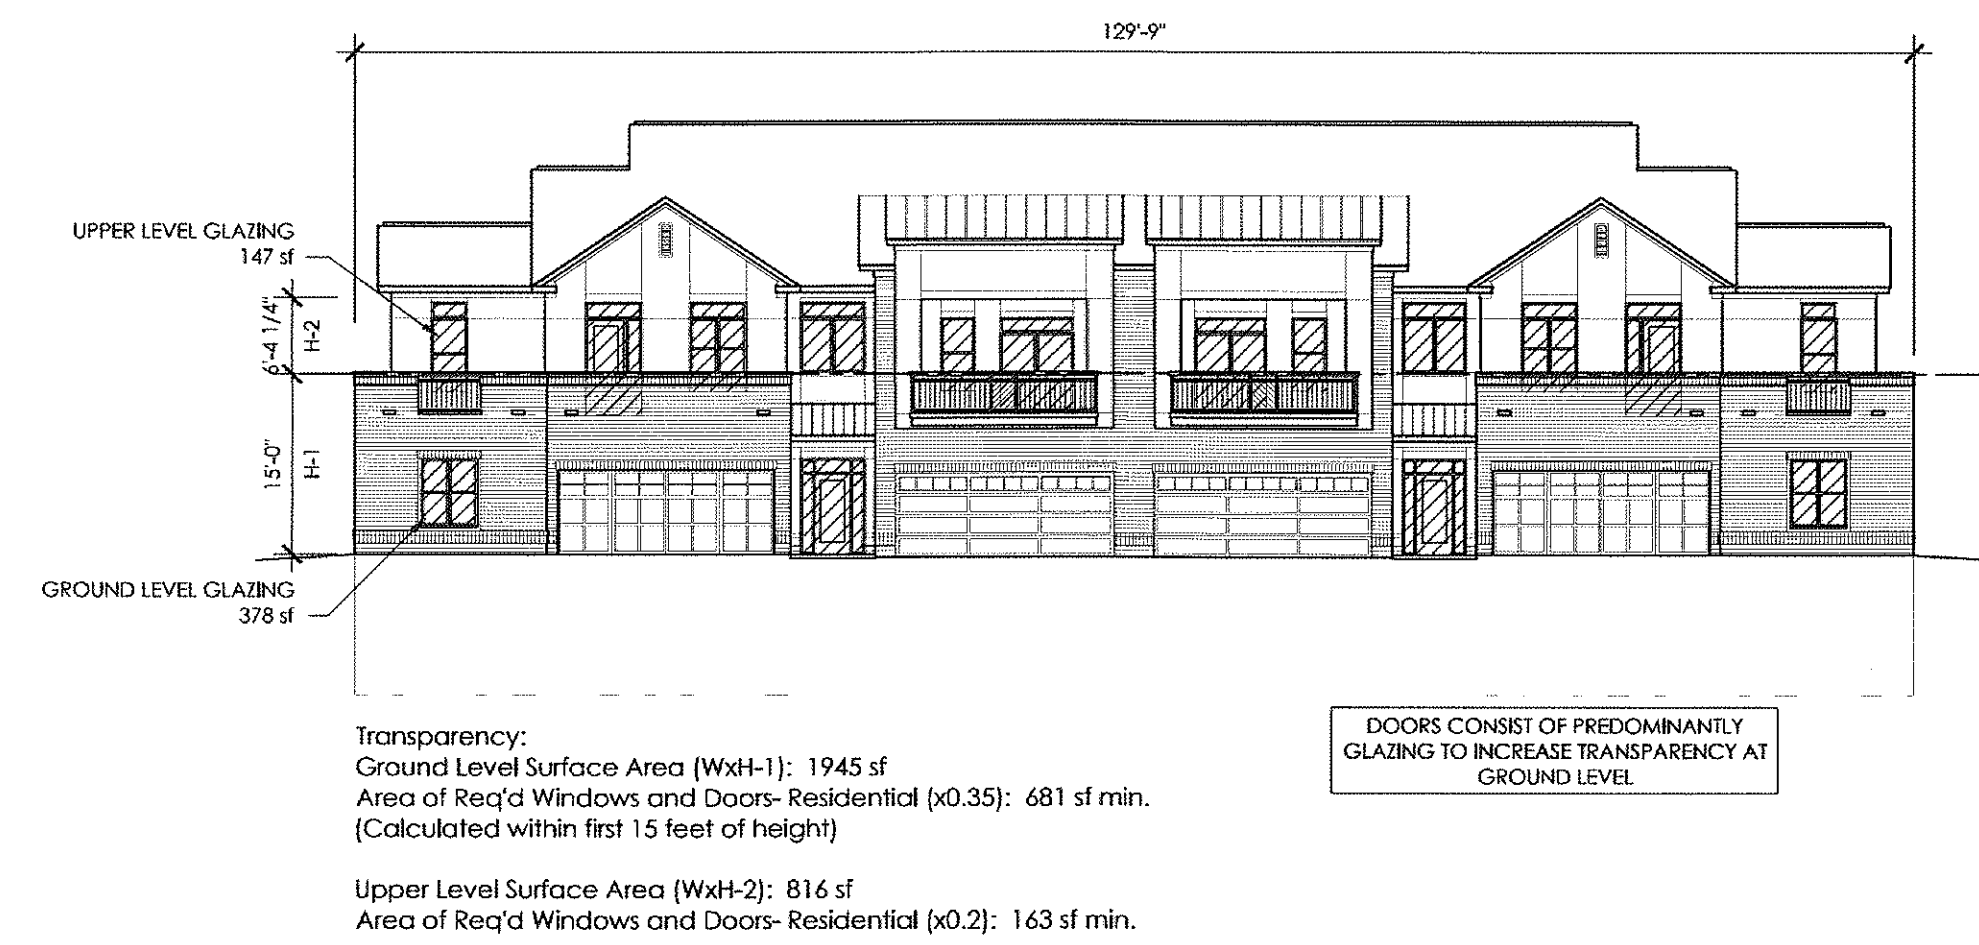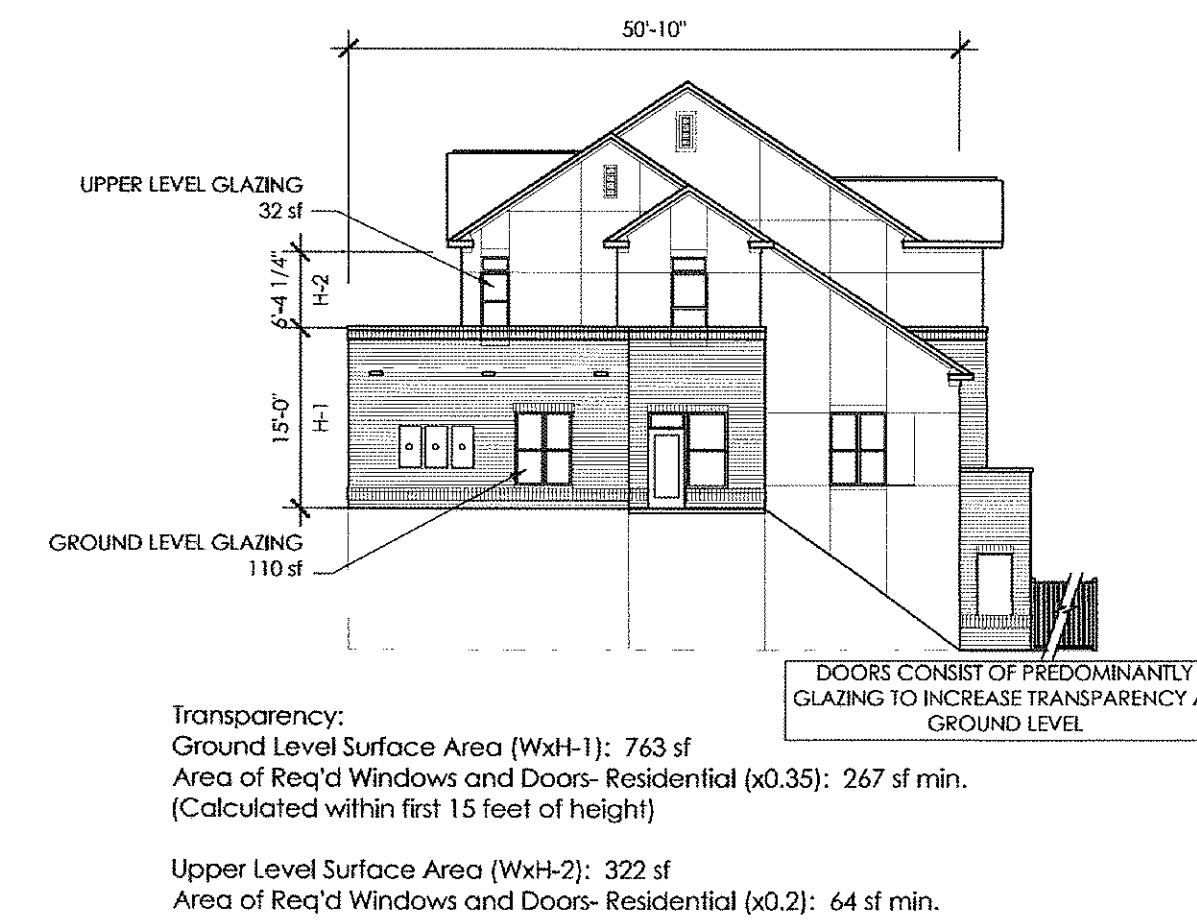

2 TRANSPARENCY OVERLAY
 1/16" = 1'-0"

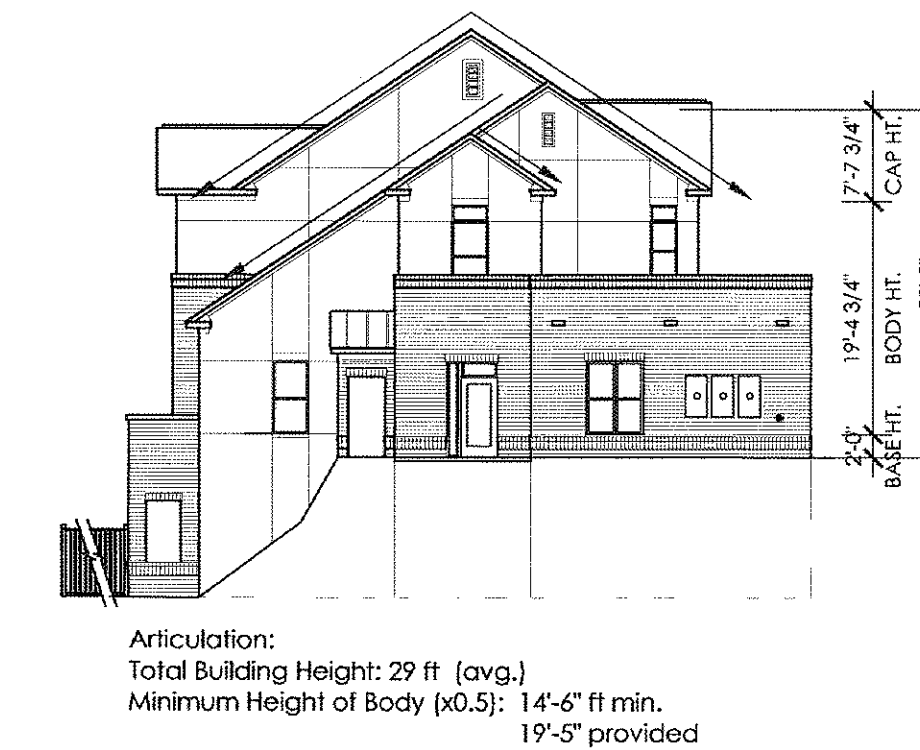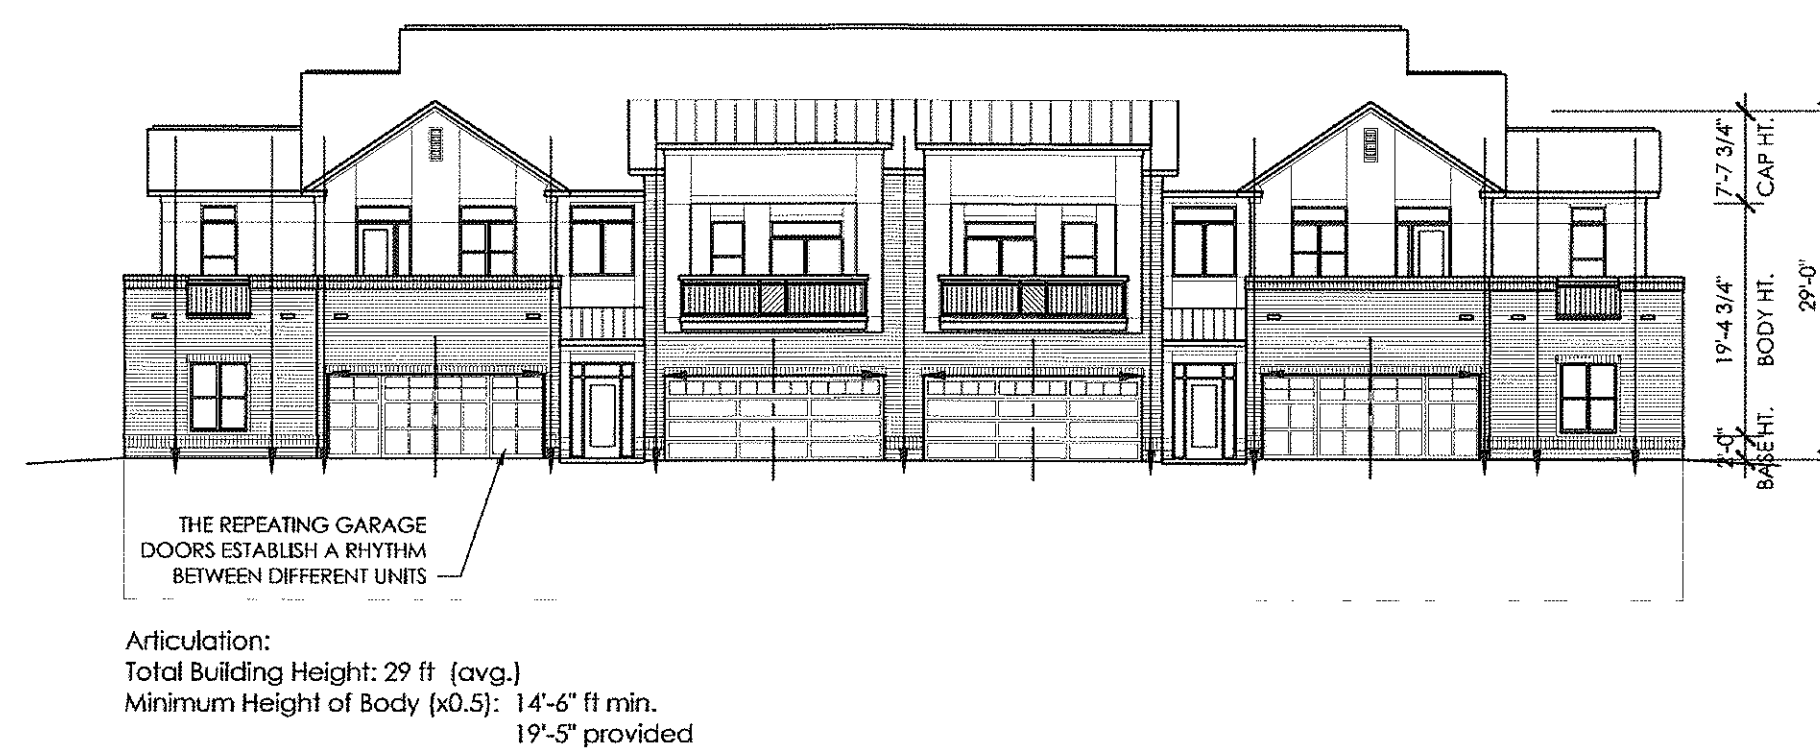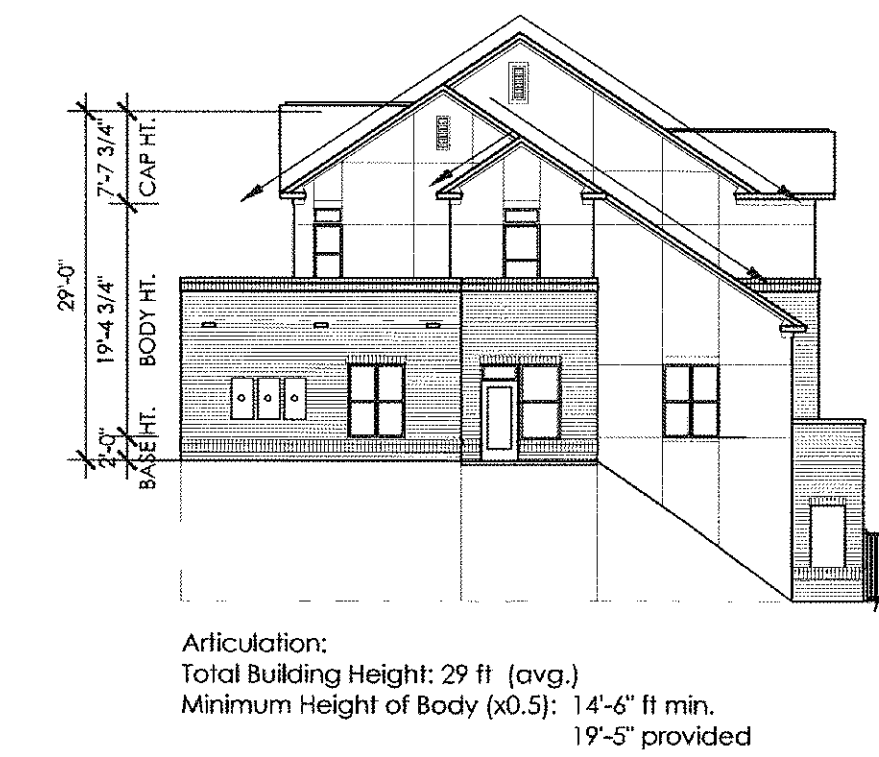

1 EXPRESSION ARTICULATION AND RHYTHM
 1/16" = 1'-0"