

HOUSING STUDIO

333 West Trade Street, Suite 300  
Charlotte, NC 28202  
T: 704.333.7862 F: 704.343.9380



BRADFORD TOWNHOMES,  
CARY, NORTH CAROLINA



NORTHWOOD RAVIN







Project No: 1115  
Issue Date: OCTOBER 13 2011  
Issued For: 2nd Site Submittal




Key Plan

TOWNHOMES  
BUILDING 4- DRC  
OVERLAYS

DRC1.6

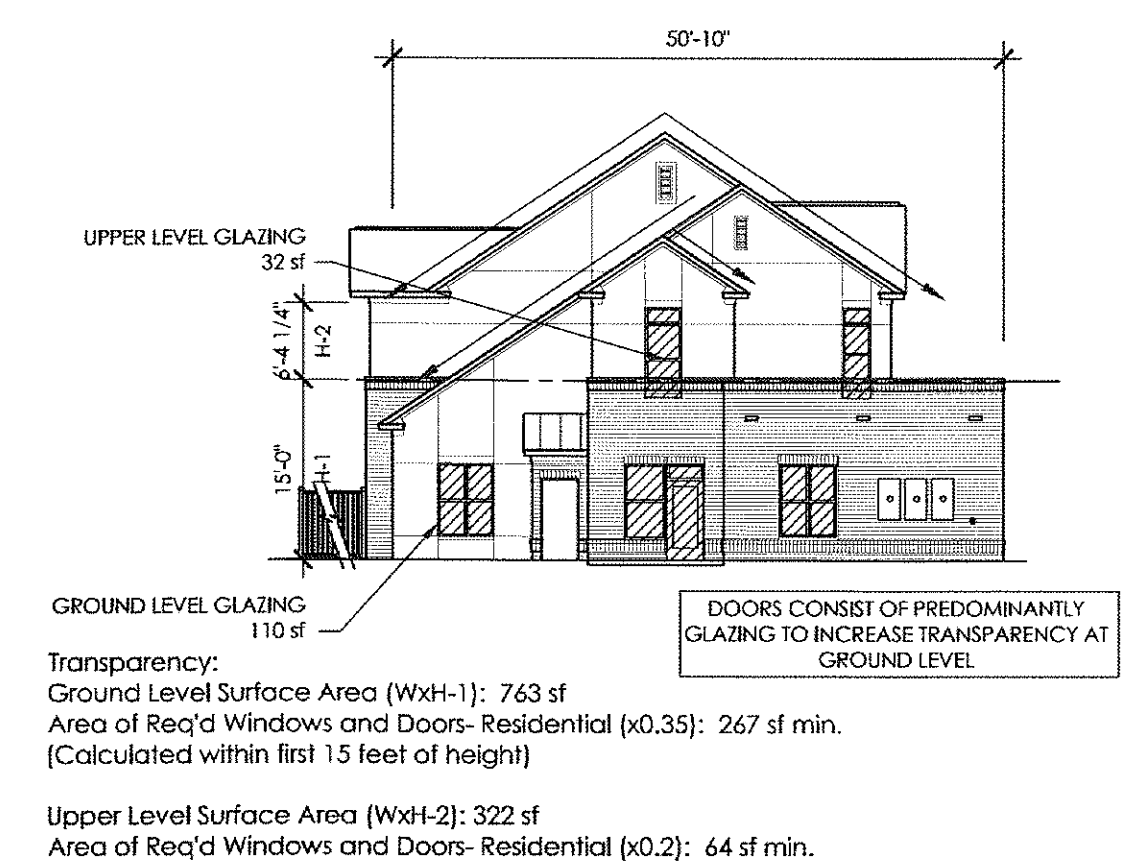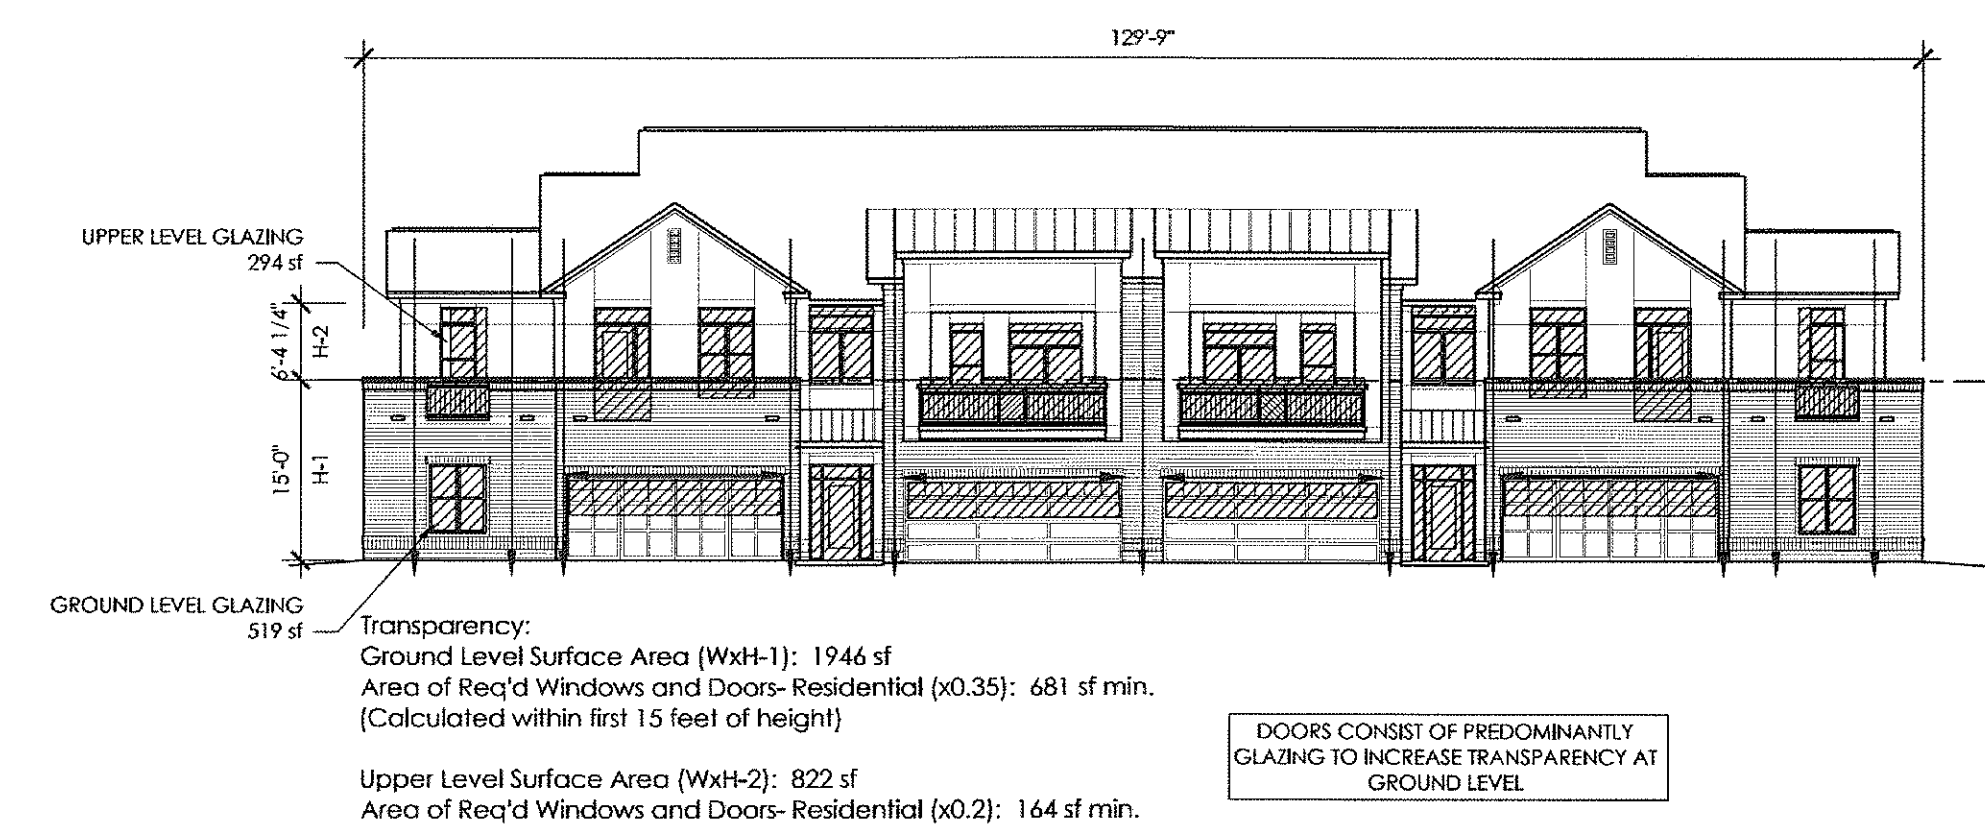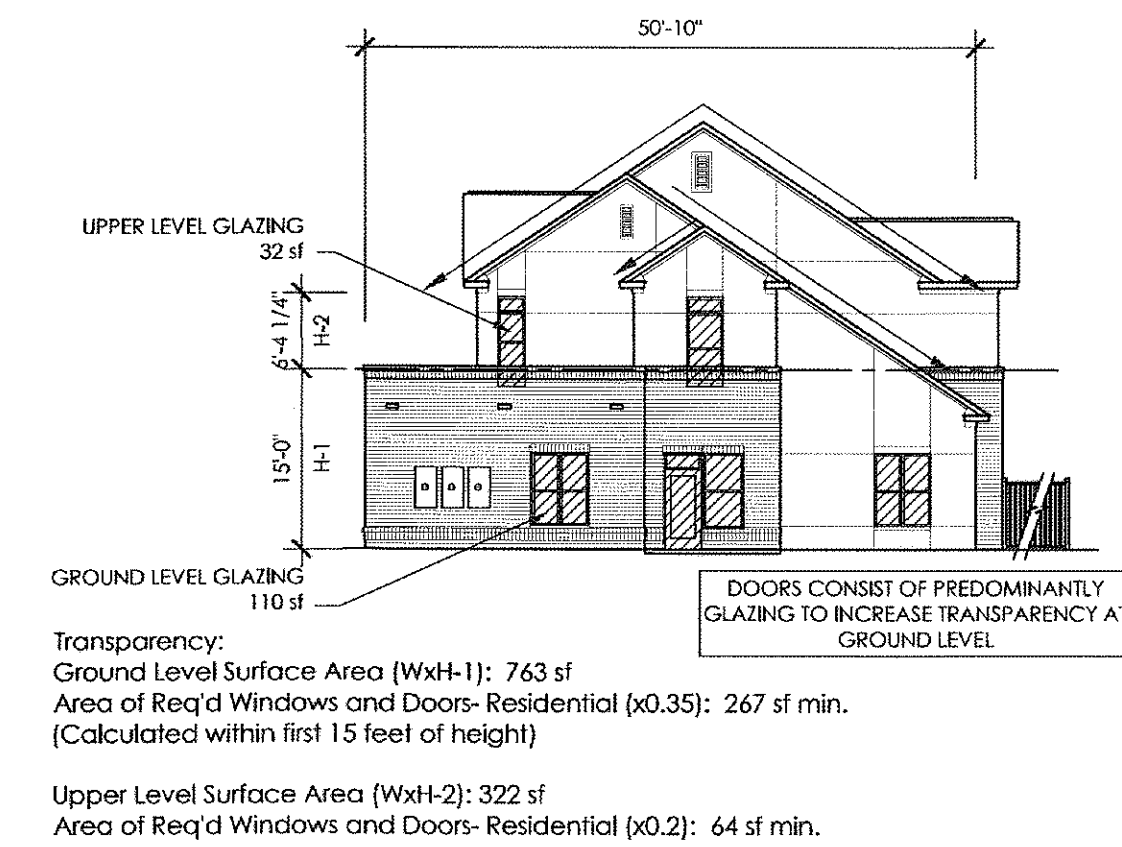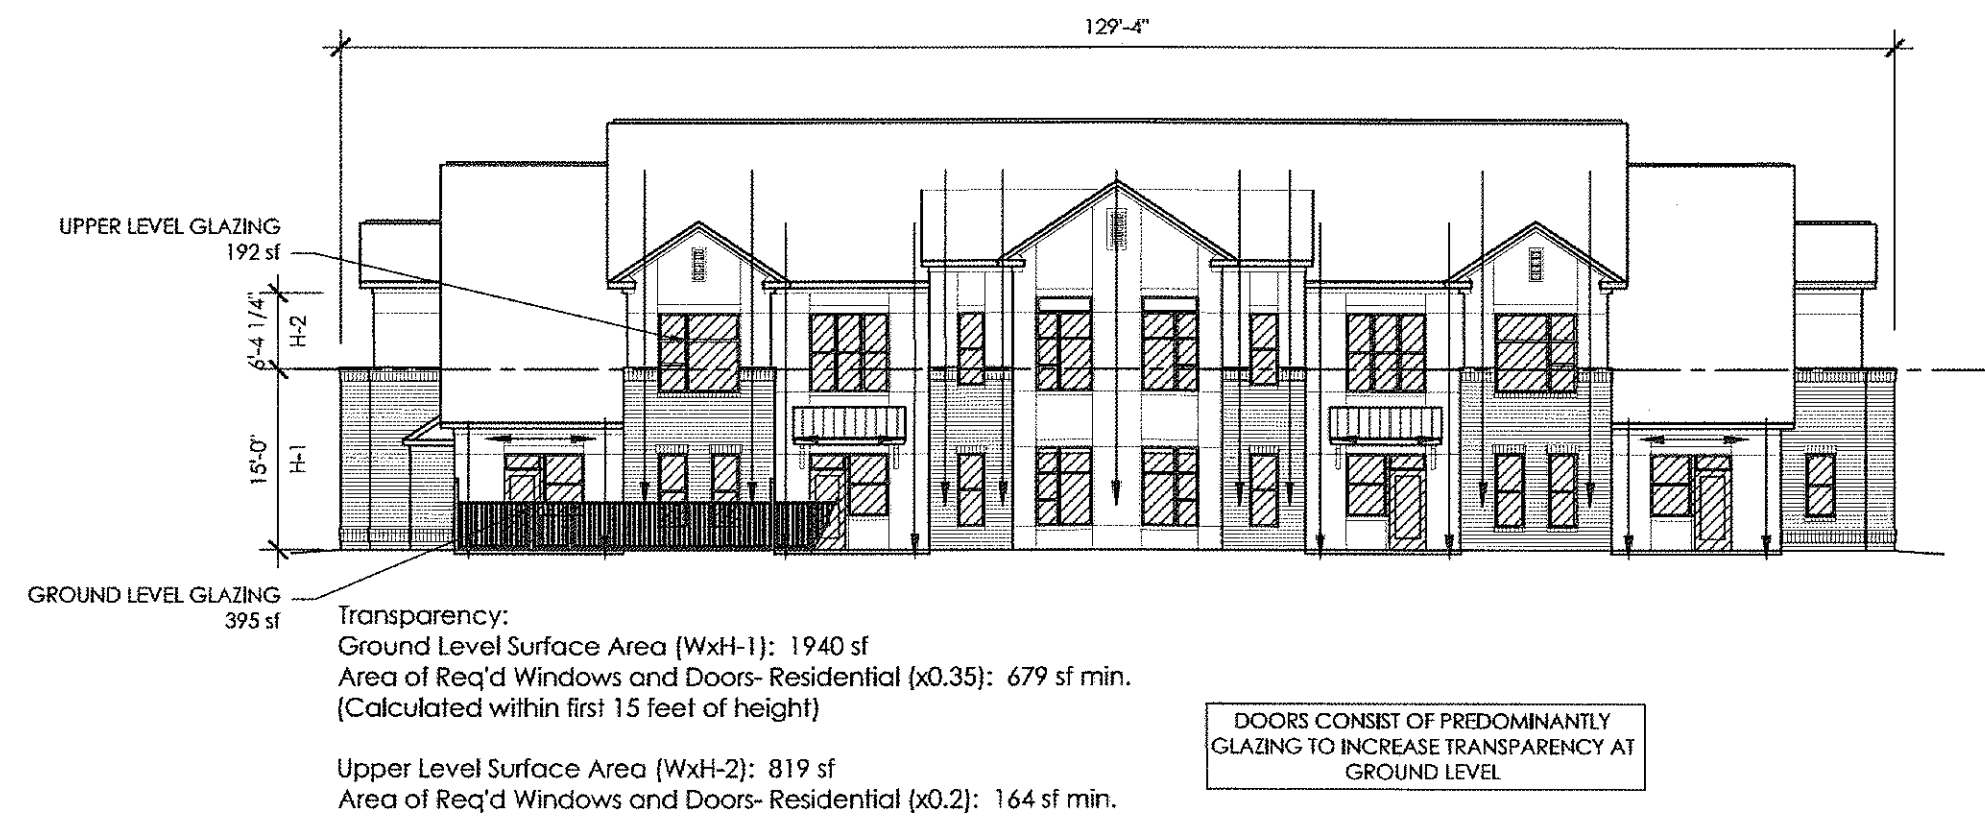

2 TRANSPARENCY OVERLAY  
1/16" = 1'-0"

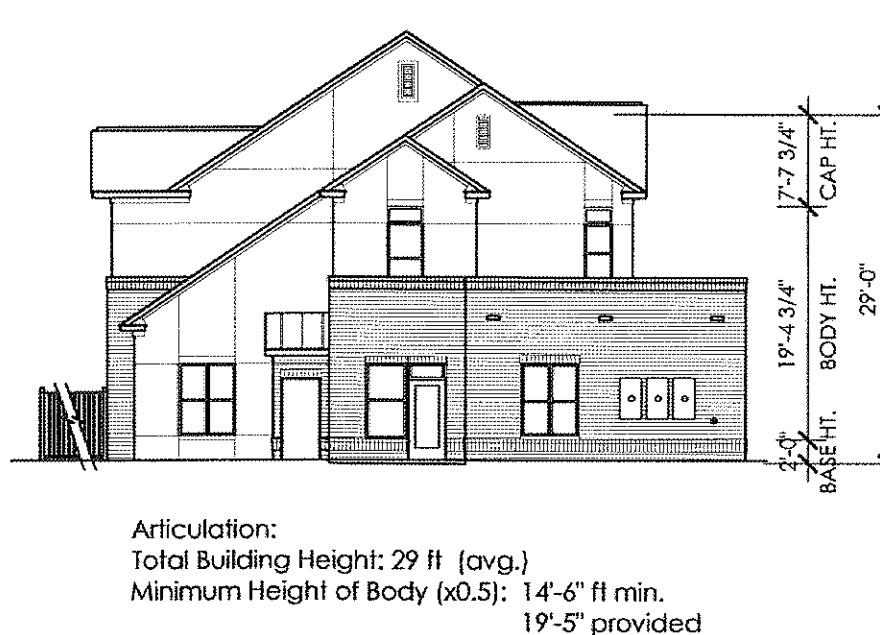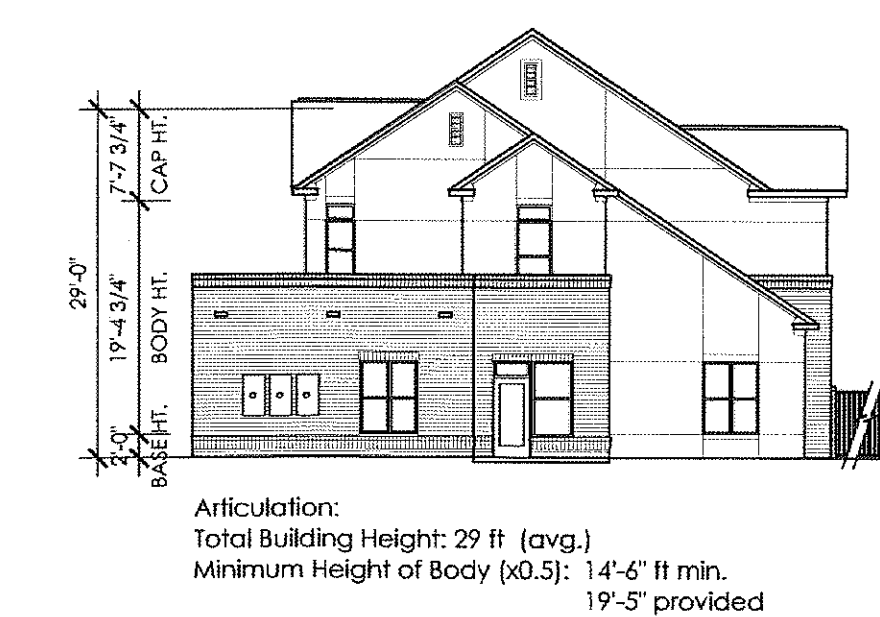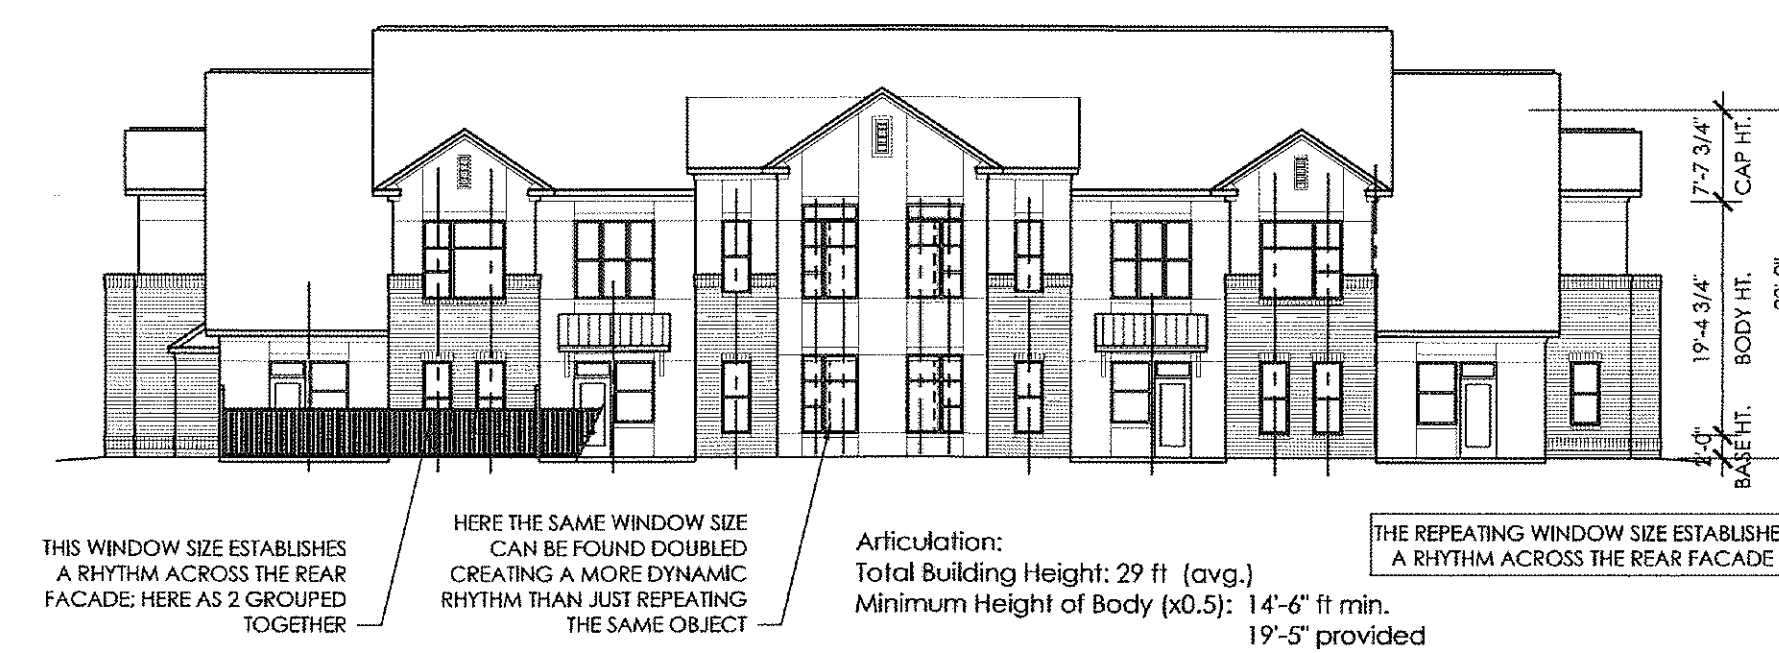

1 EXPRESSION ARTICULATION AND RHYTHM OVERLAYS  
1/16" = 1'-0"

07-SP-114-B  
HIE #: 12-0186  
APPROVED BY TOWN OF CARY  
DEVELOPMENT REVIEW COMMITTEE  
PLANNER: *KAH* DATE: 2/19/2012