


**PRELIMINARY**  
 NOT APPROVED FOR CONSTRUCTION

Bright Horizons Children's Center  
 Cornerstone  
 Cary, North Carolina

**LEGEND**

- G 2'-6" HIGH GATE
- M MORGAN SAFETY GLASS DOOR
- S SOLID CORE DOOR
- FULL HEIGHT PARTITION
- ▨ LOW PARTITION

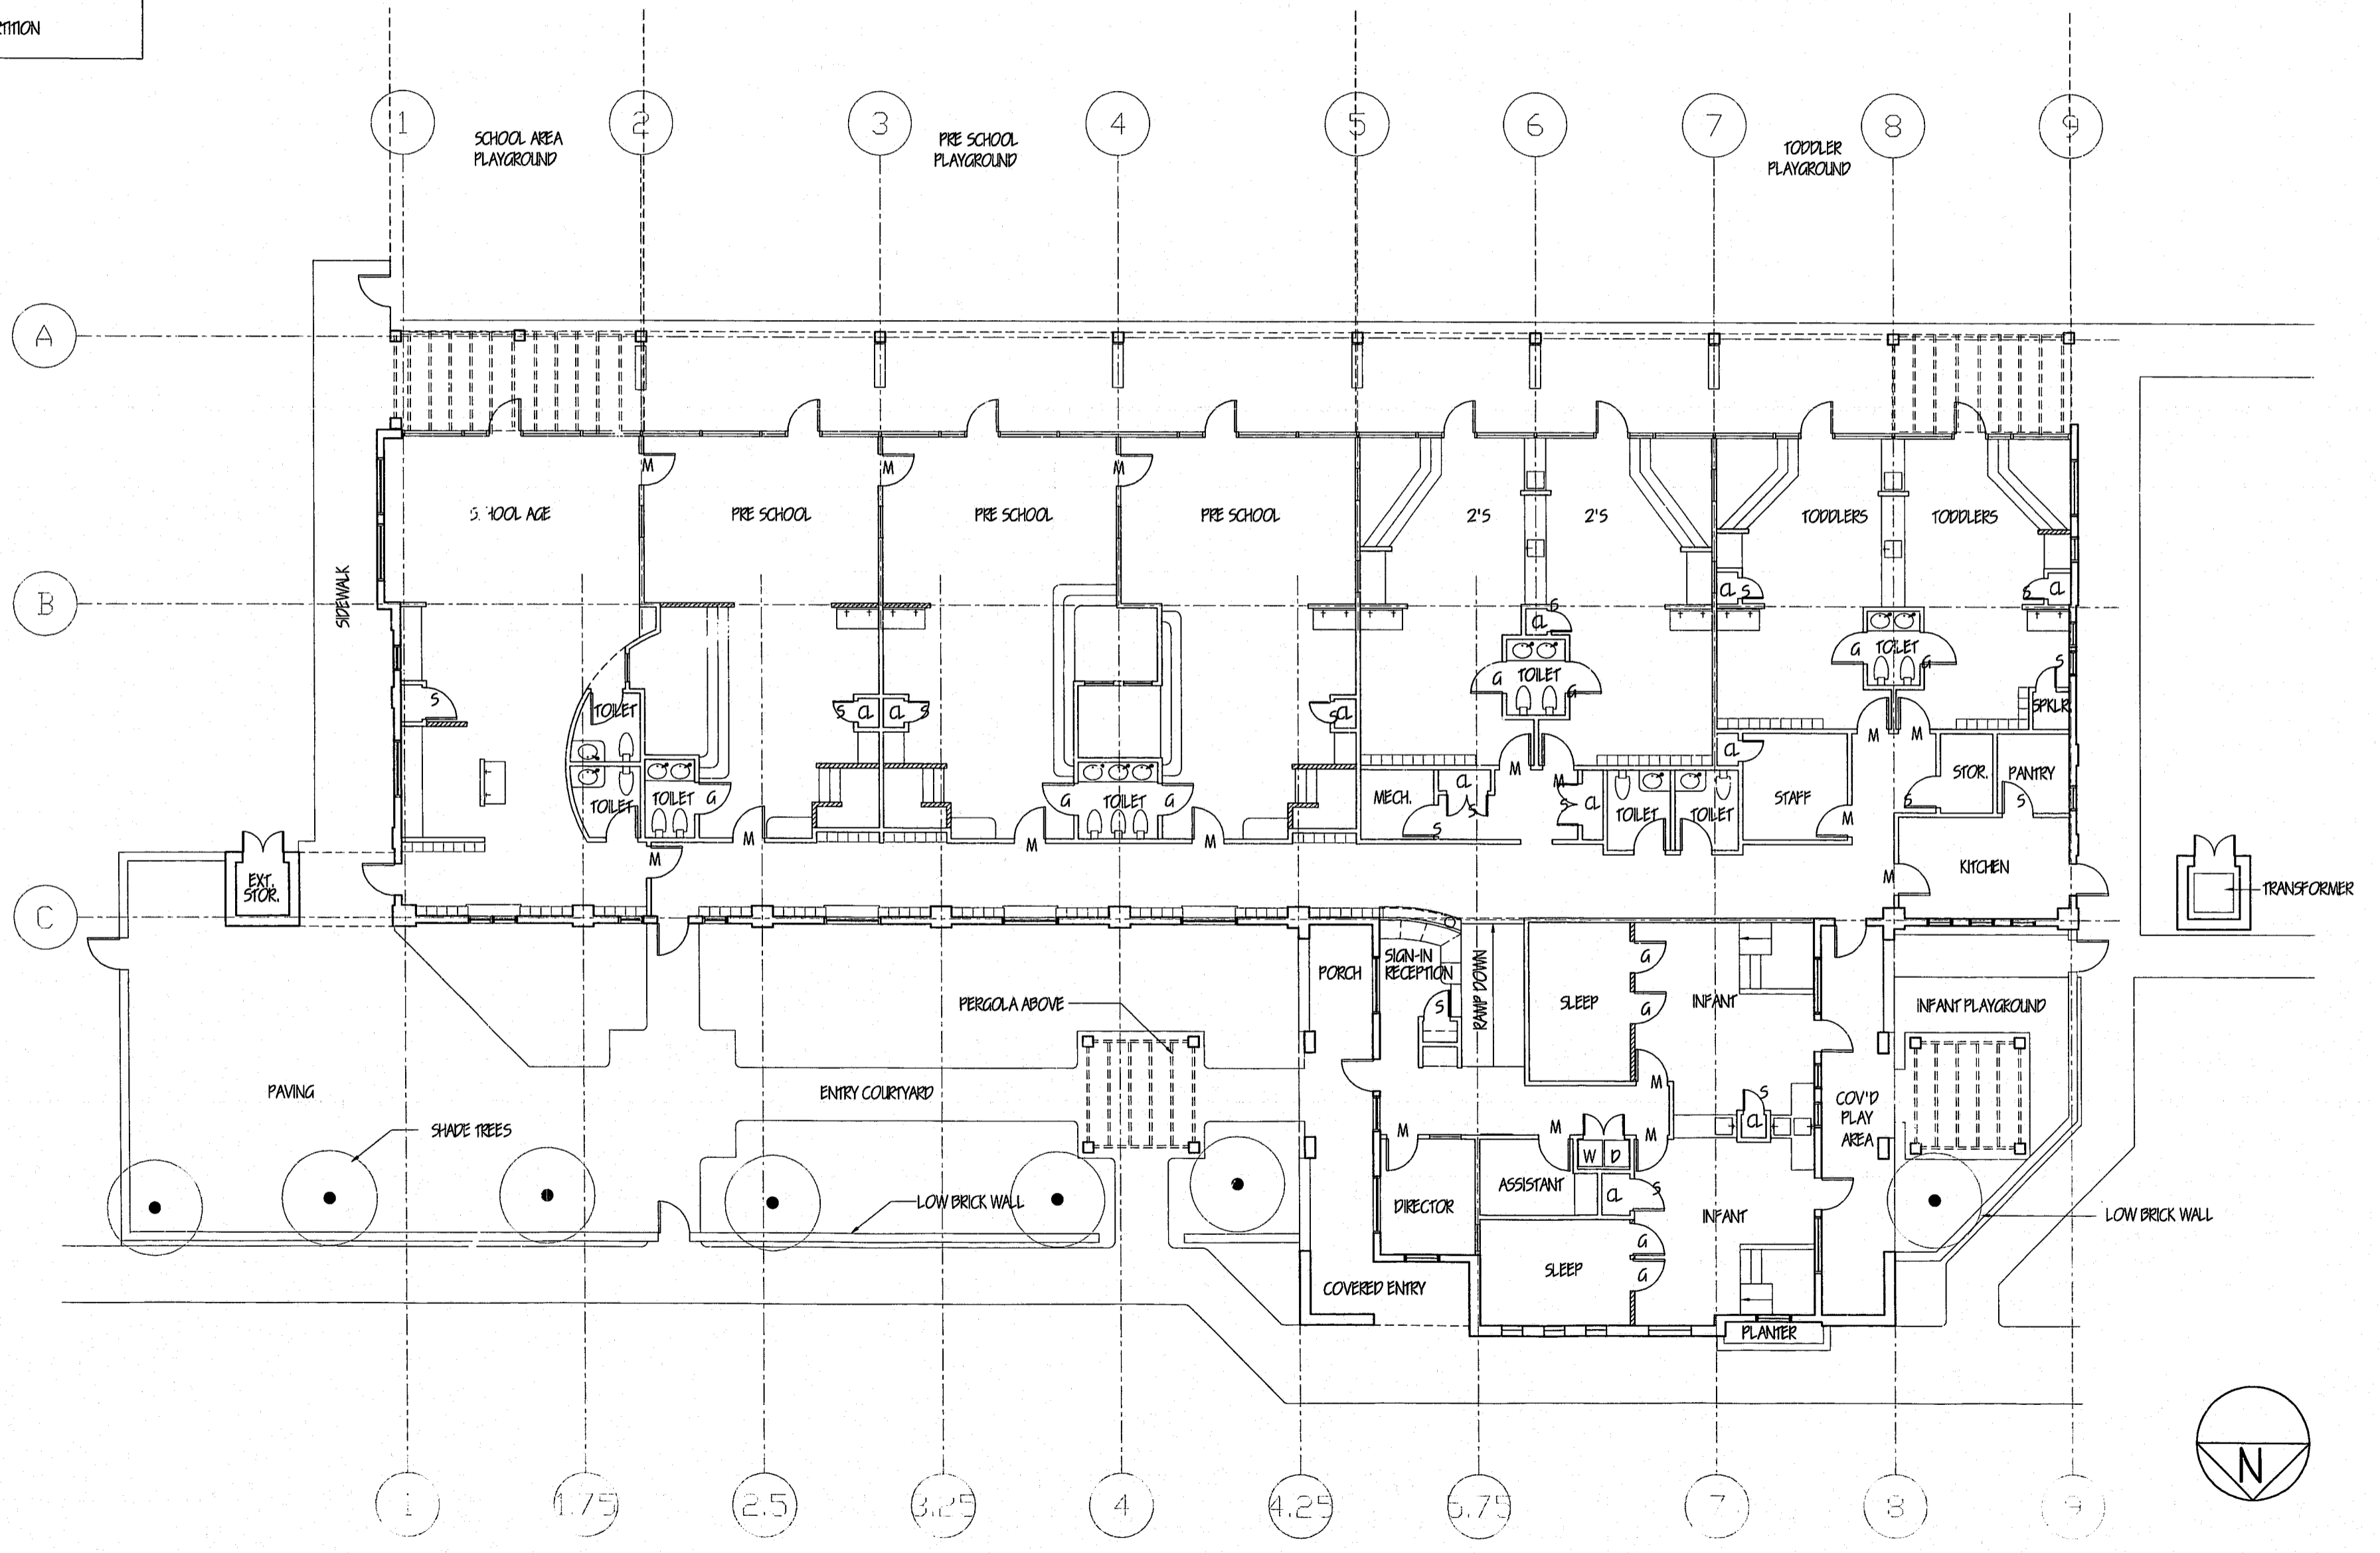

DRAWING TITLE

12/29/94 DATE

1/8" = 1'-0" SCALE

PROJECT NO.