


© JERRY TURNER & ASSOCIATES, INC. THIS DOCUMENT IS THE PROPERTY OF JERRY TURNER & ASSOCIATES, INC. THIS DOCUMENT WITHOUT THE PRIOR PERMISSION OF JERRY TURNER & ASSOCIATES IS EXPRESSLY PROHIBITED.

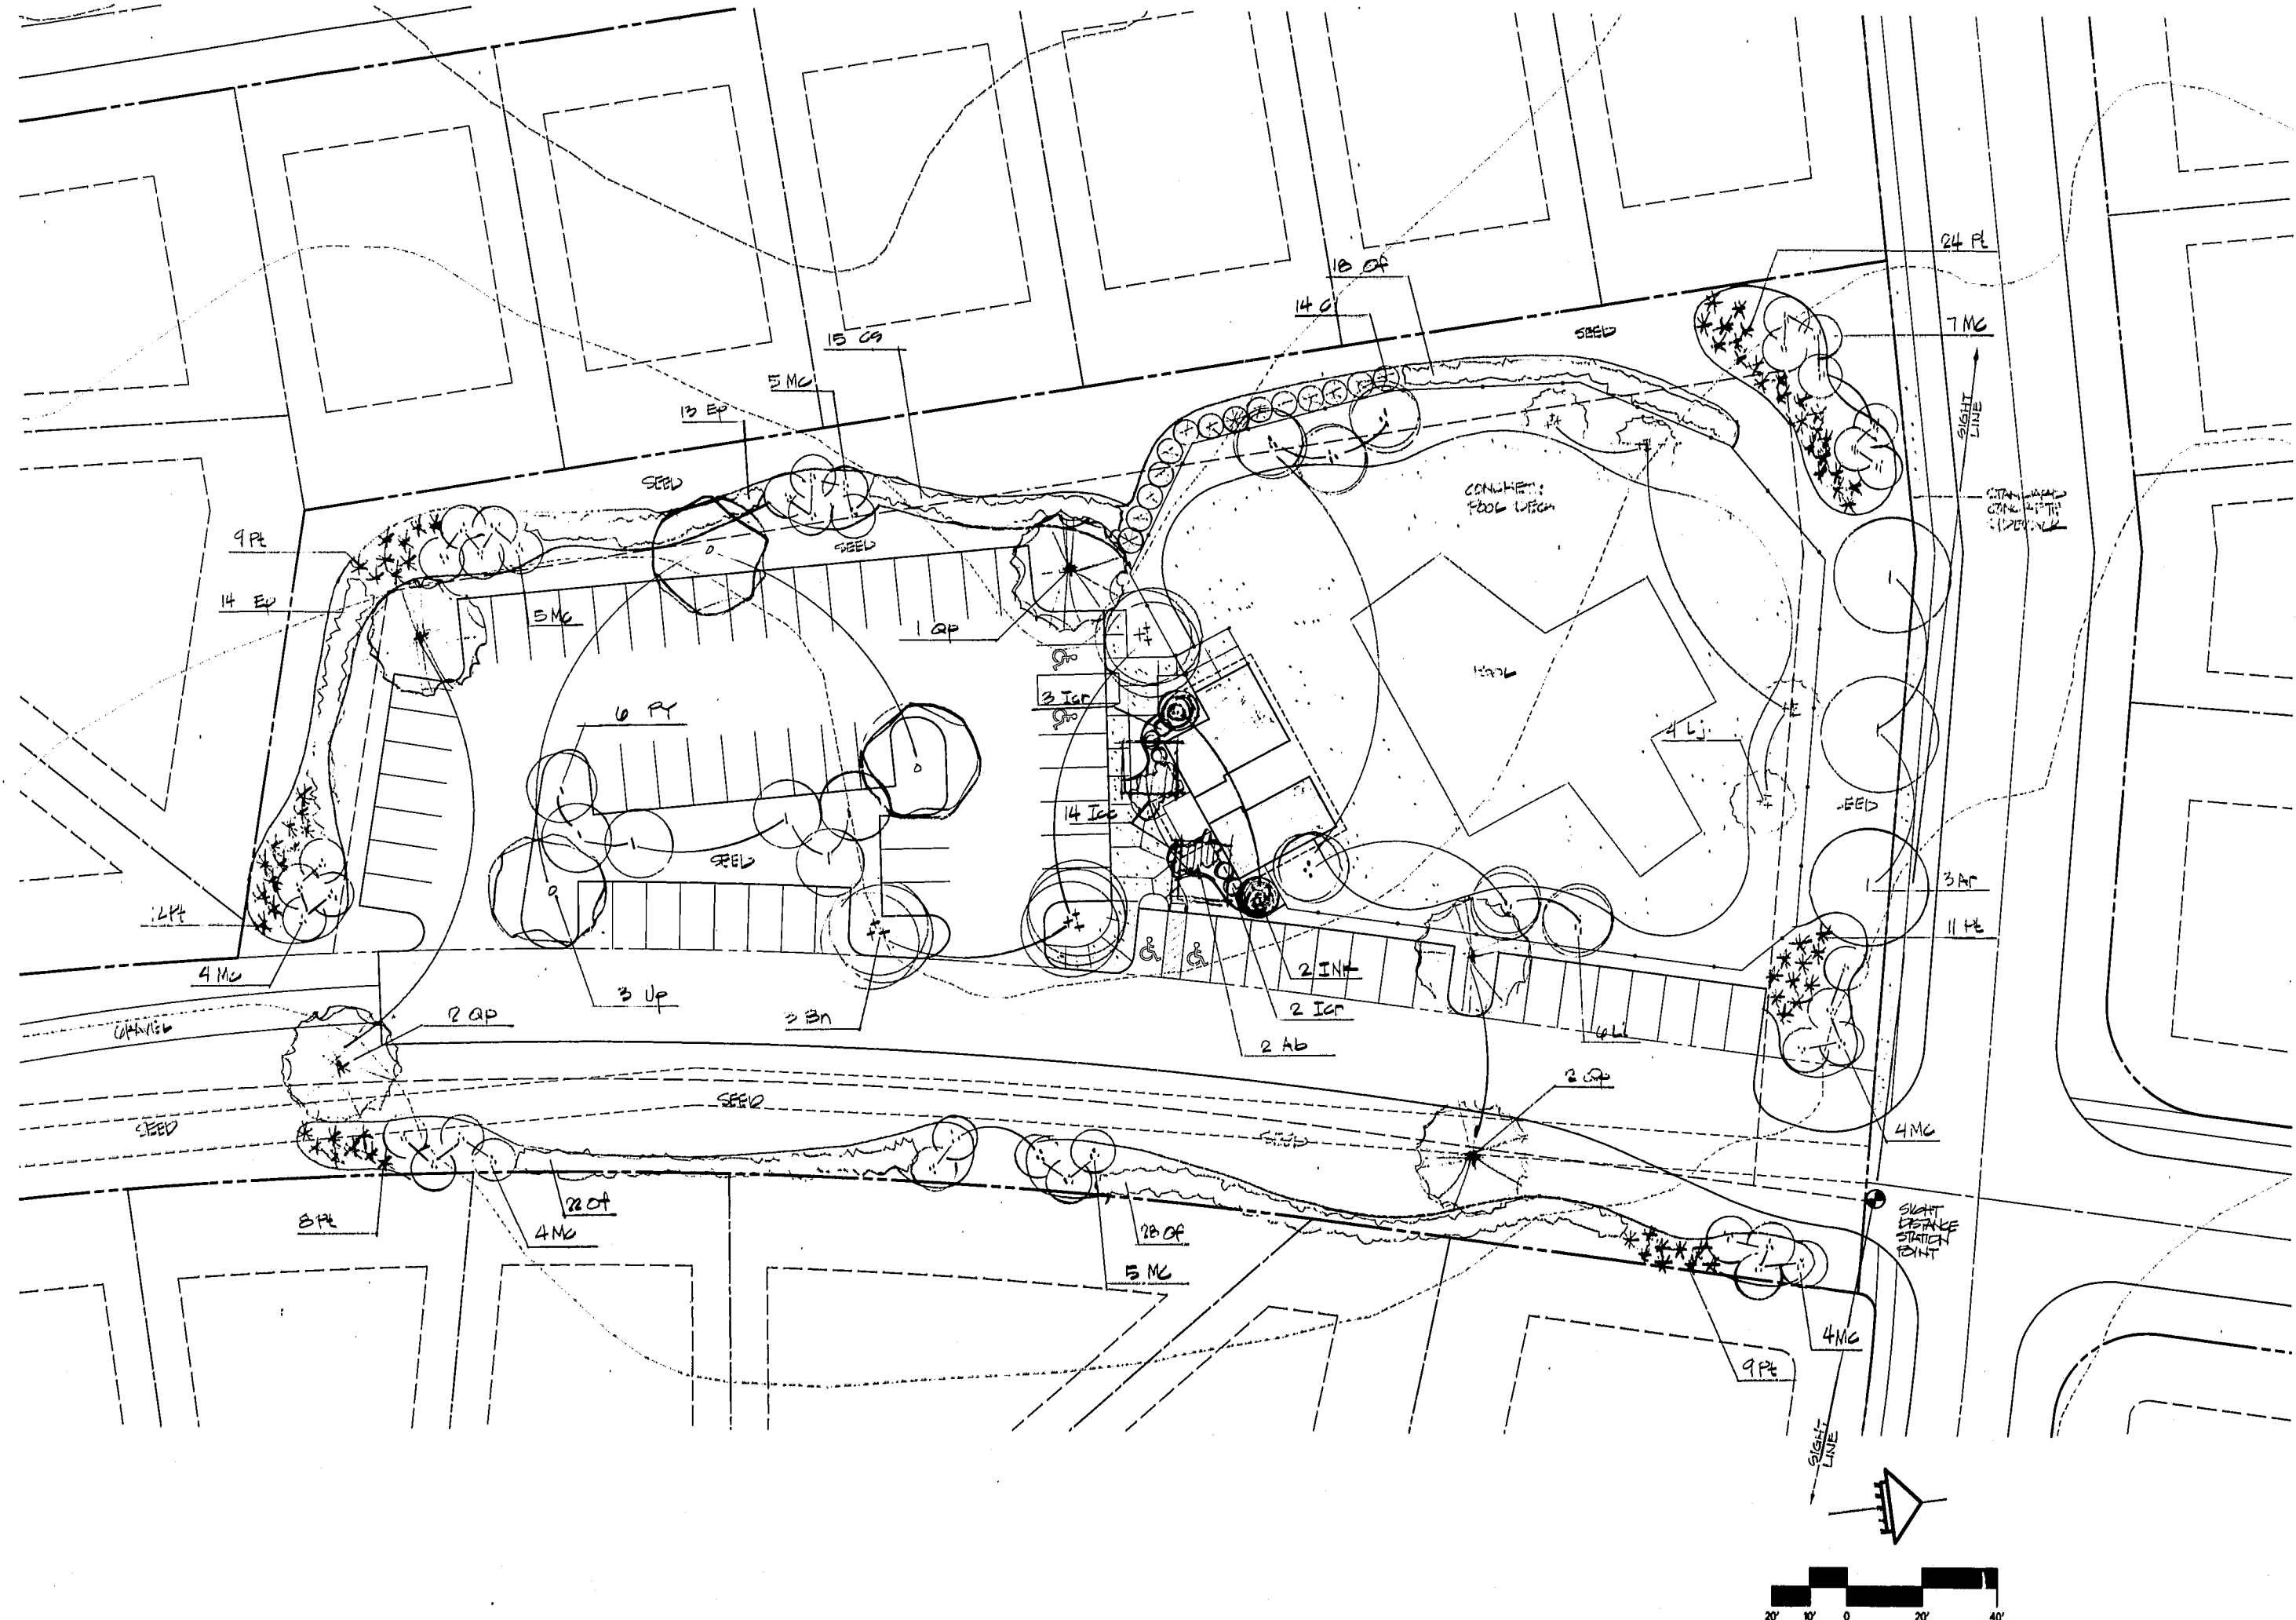

JERRY TURNER & ASSOCIATES

LANDSCAPE ARCHITECTURE
LAND PLANNING
ENVIRONMENTAL DESIGN

905 JONES FRANKLIN ROAD
RALEIGH, NORTH CAROLINA 27606
(919) 851-7150

62 S.E. 6TH AVENUE
DELRAY BEACH, FLORIDA 33483
(407) 276-0453

PROJECT
BROOKSTONE RECREATION AREA
CARY, NORTH CAROLINA

REVISIONS
REVISED: 3/14/96
4/30/96

DRAWN _____ CHECKED _____
SCALE _____ DATE _____
1"=20' 2/23/96
TITLE _____

LANDSCAPE PLAN

FILE NO. _____ JOB NO. _____
2102.02
SEAL _____ SHEET NO. _____



SD-7

