


CANDLEWOOD HOTEL
CARY, NORTH CAROLINA

TUCKER & BOOKER, INC.
ROBERT L. BOOKER, SR.
1072 LINA STATION ROAD
LOUISVILLE, KENTUCKY 40223
502-426-7452




DATE 8-23-96
BY MTL
CKD
REVISIONS

A11

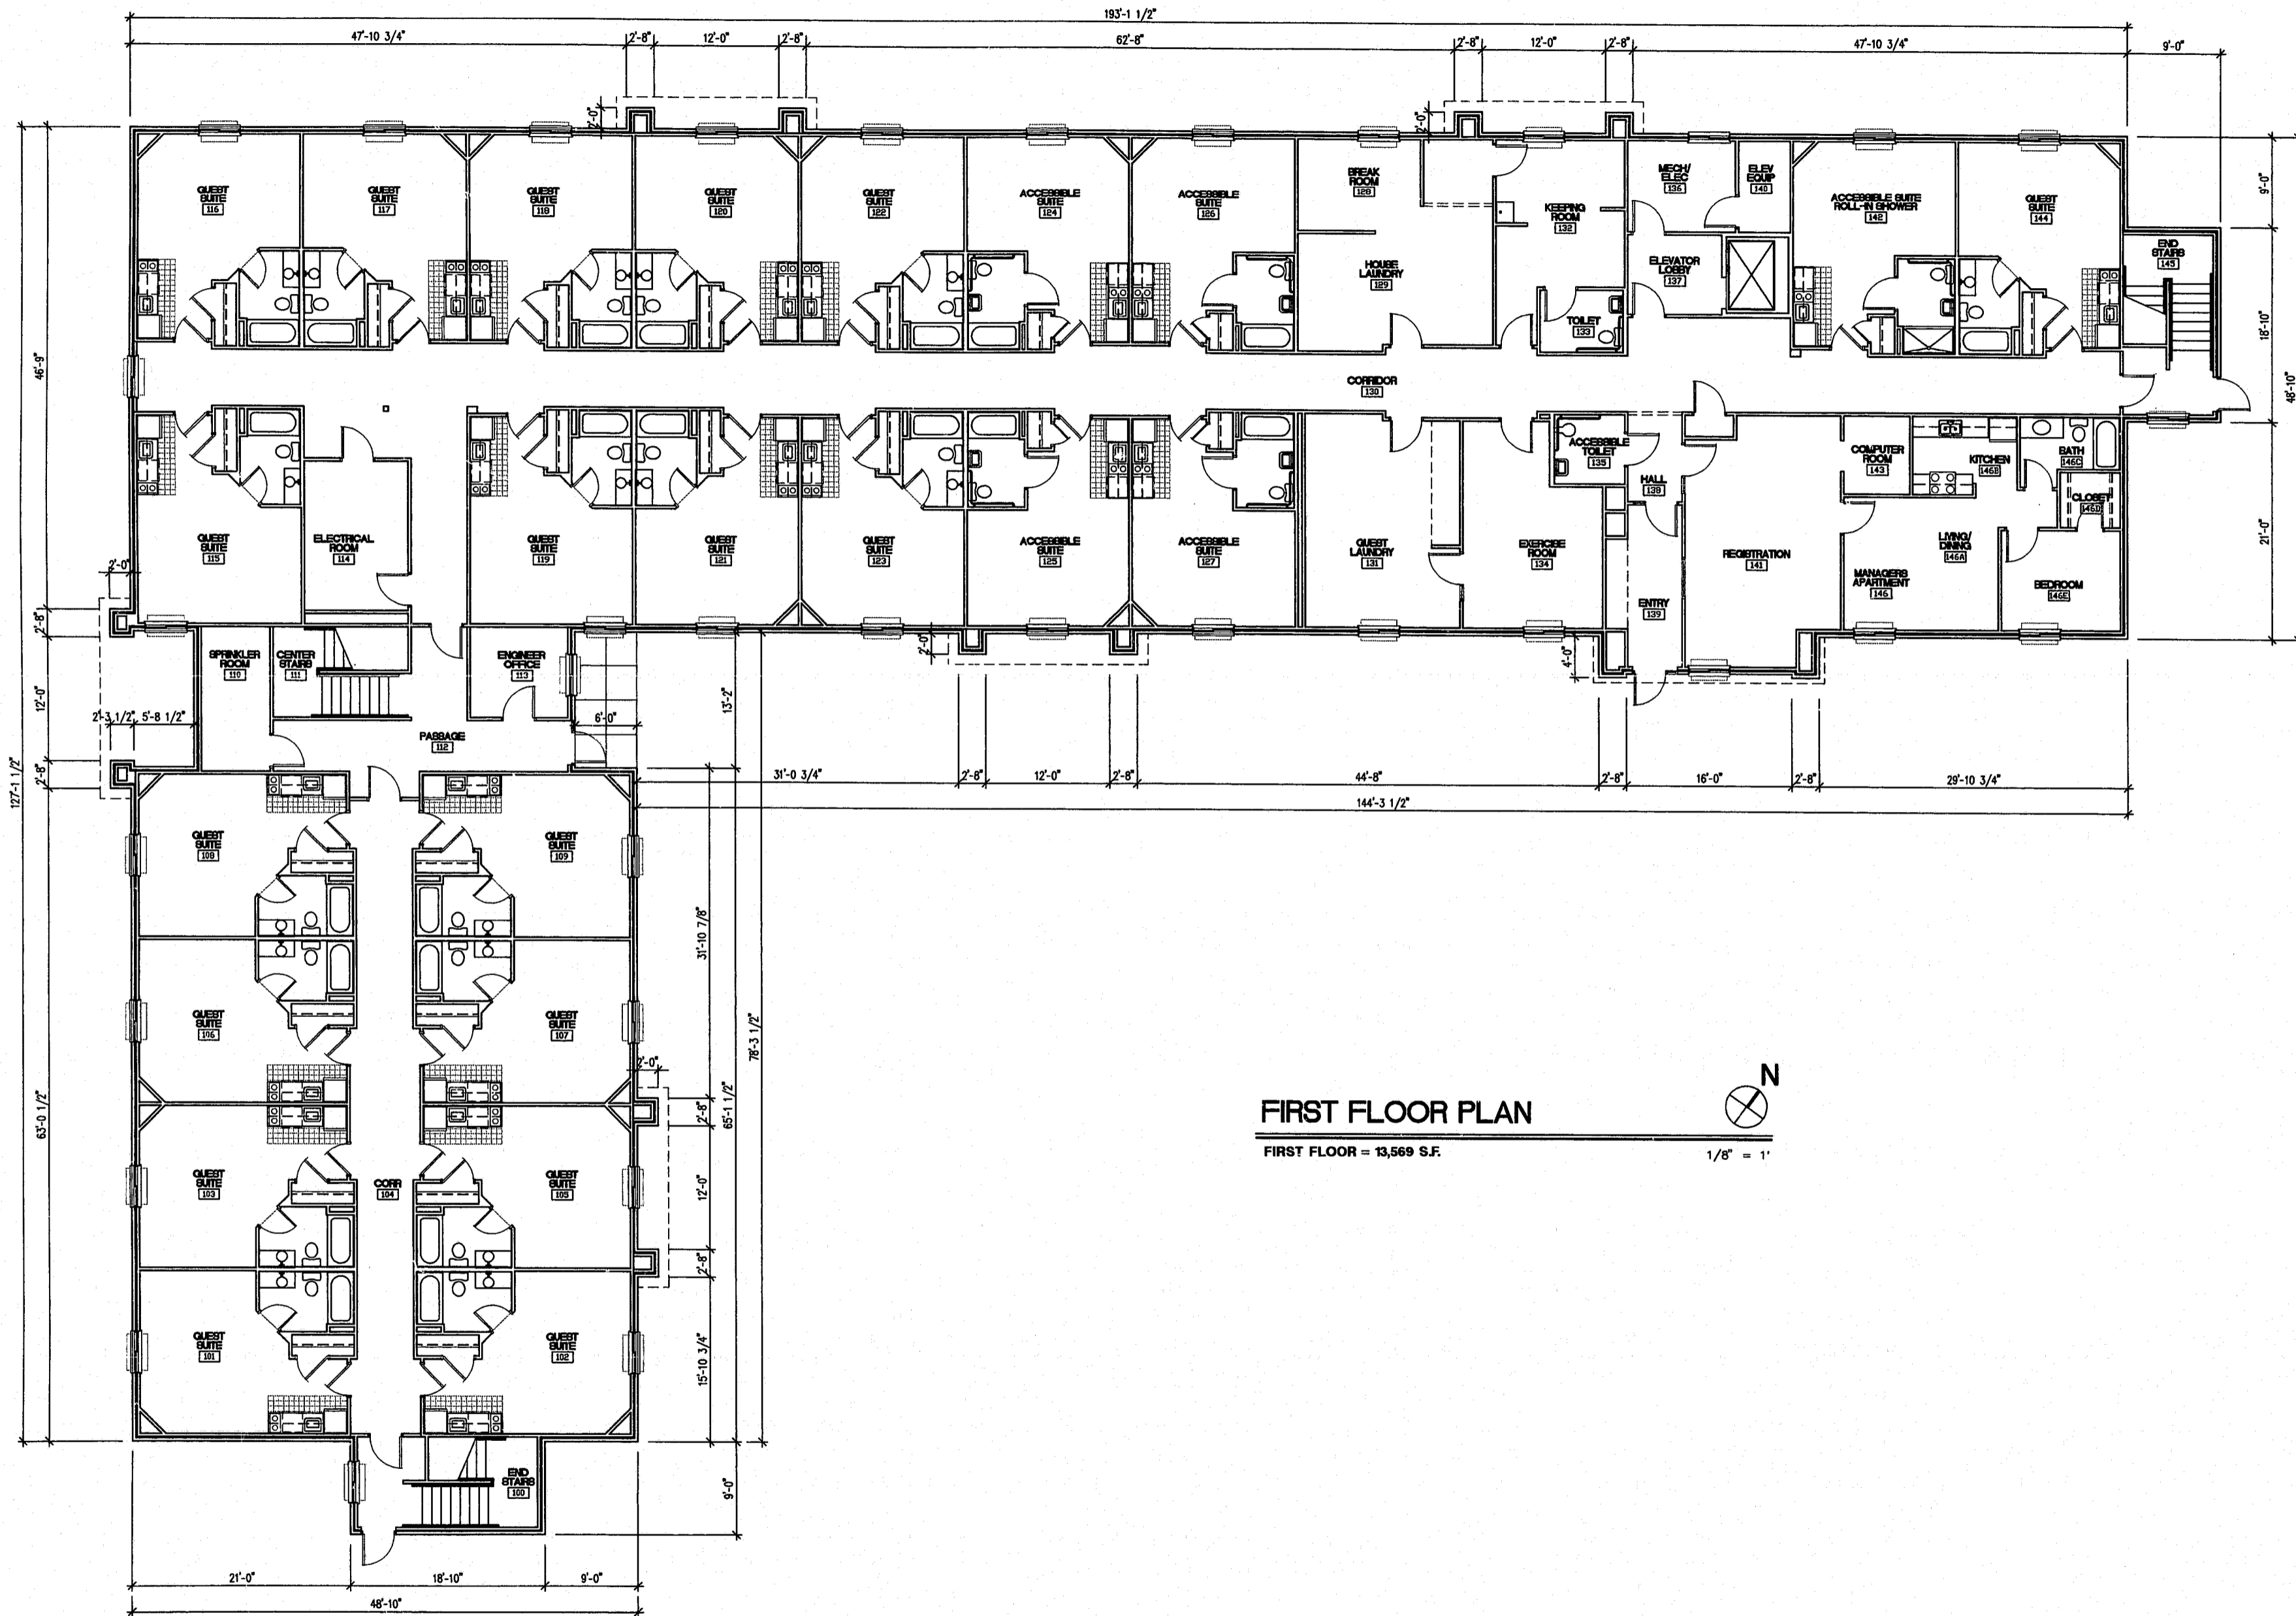

FIRST FLOOR PLAN

FIRST FLOOR = 13,569 S.F.

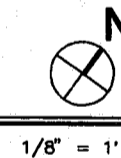

1/8" = 1'