




SHAW/DAVIS
ARCHITECT & PA
 DESIGN
 PLANNING
 GRAPHICS
 800 S. HAYWARD RD. SUITE 200
 CARY, NC 27513

COPYRIGHT 1998, SHAW/DAVIS ARCHITECTS, P.A.


PRELIMINARY MAIN LEVEL PLAN
CAPRIFLAVORS FOOD DISTRIBUTION
 NORTHWEST MAYNARD RD. & HAVENSITE CT.
 CARY NORTH CAROLINA

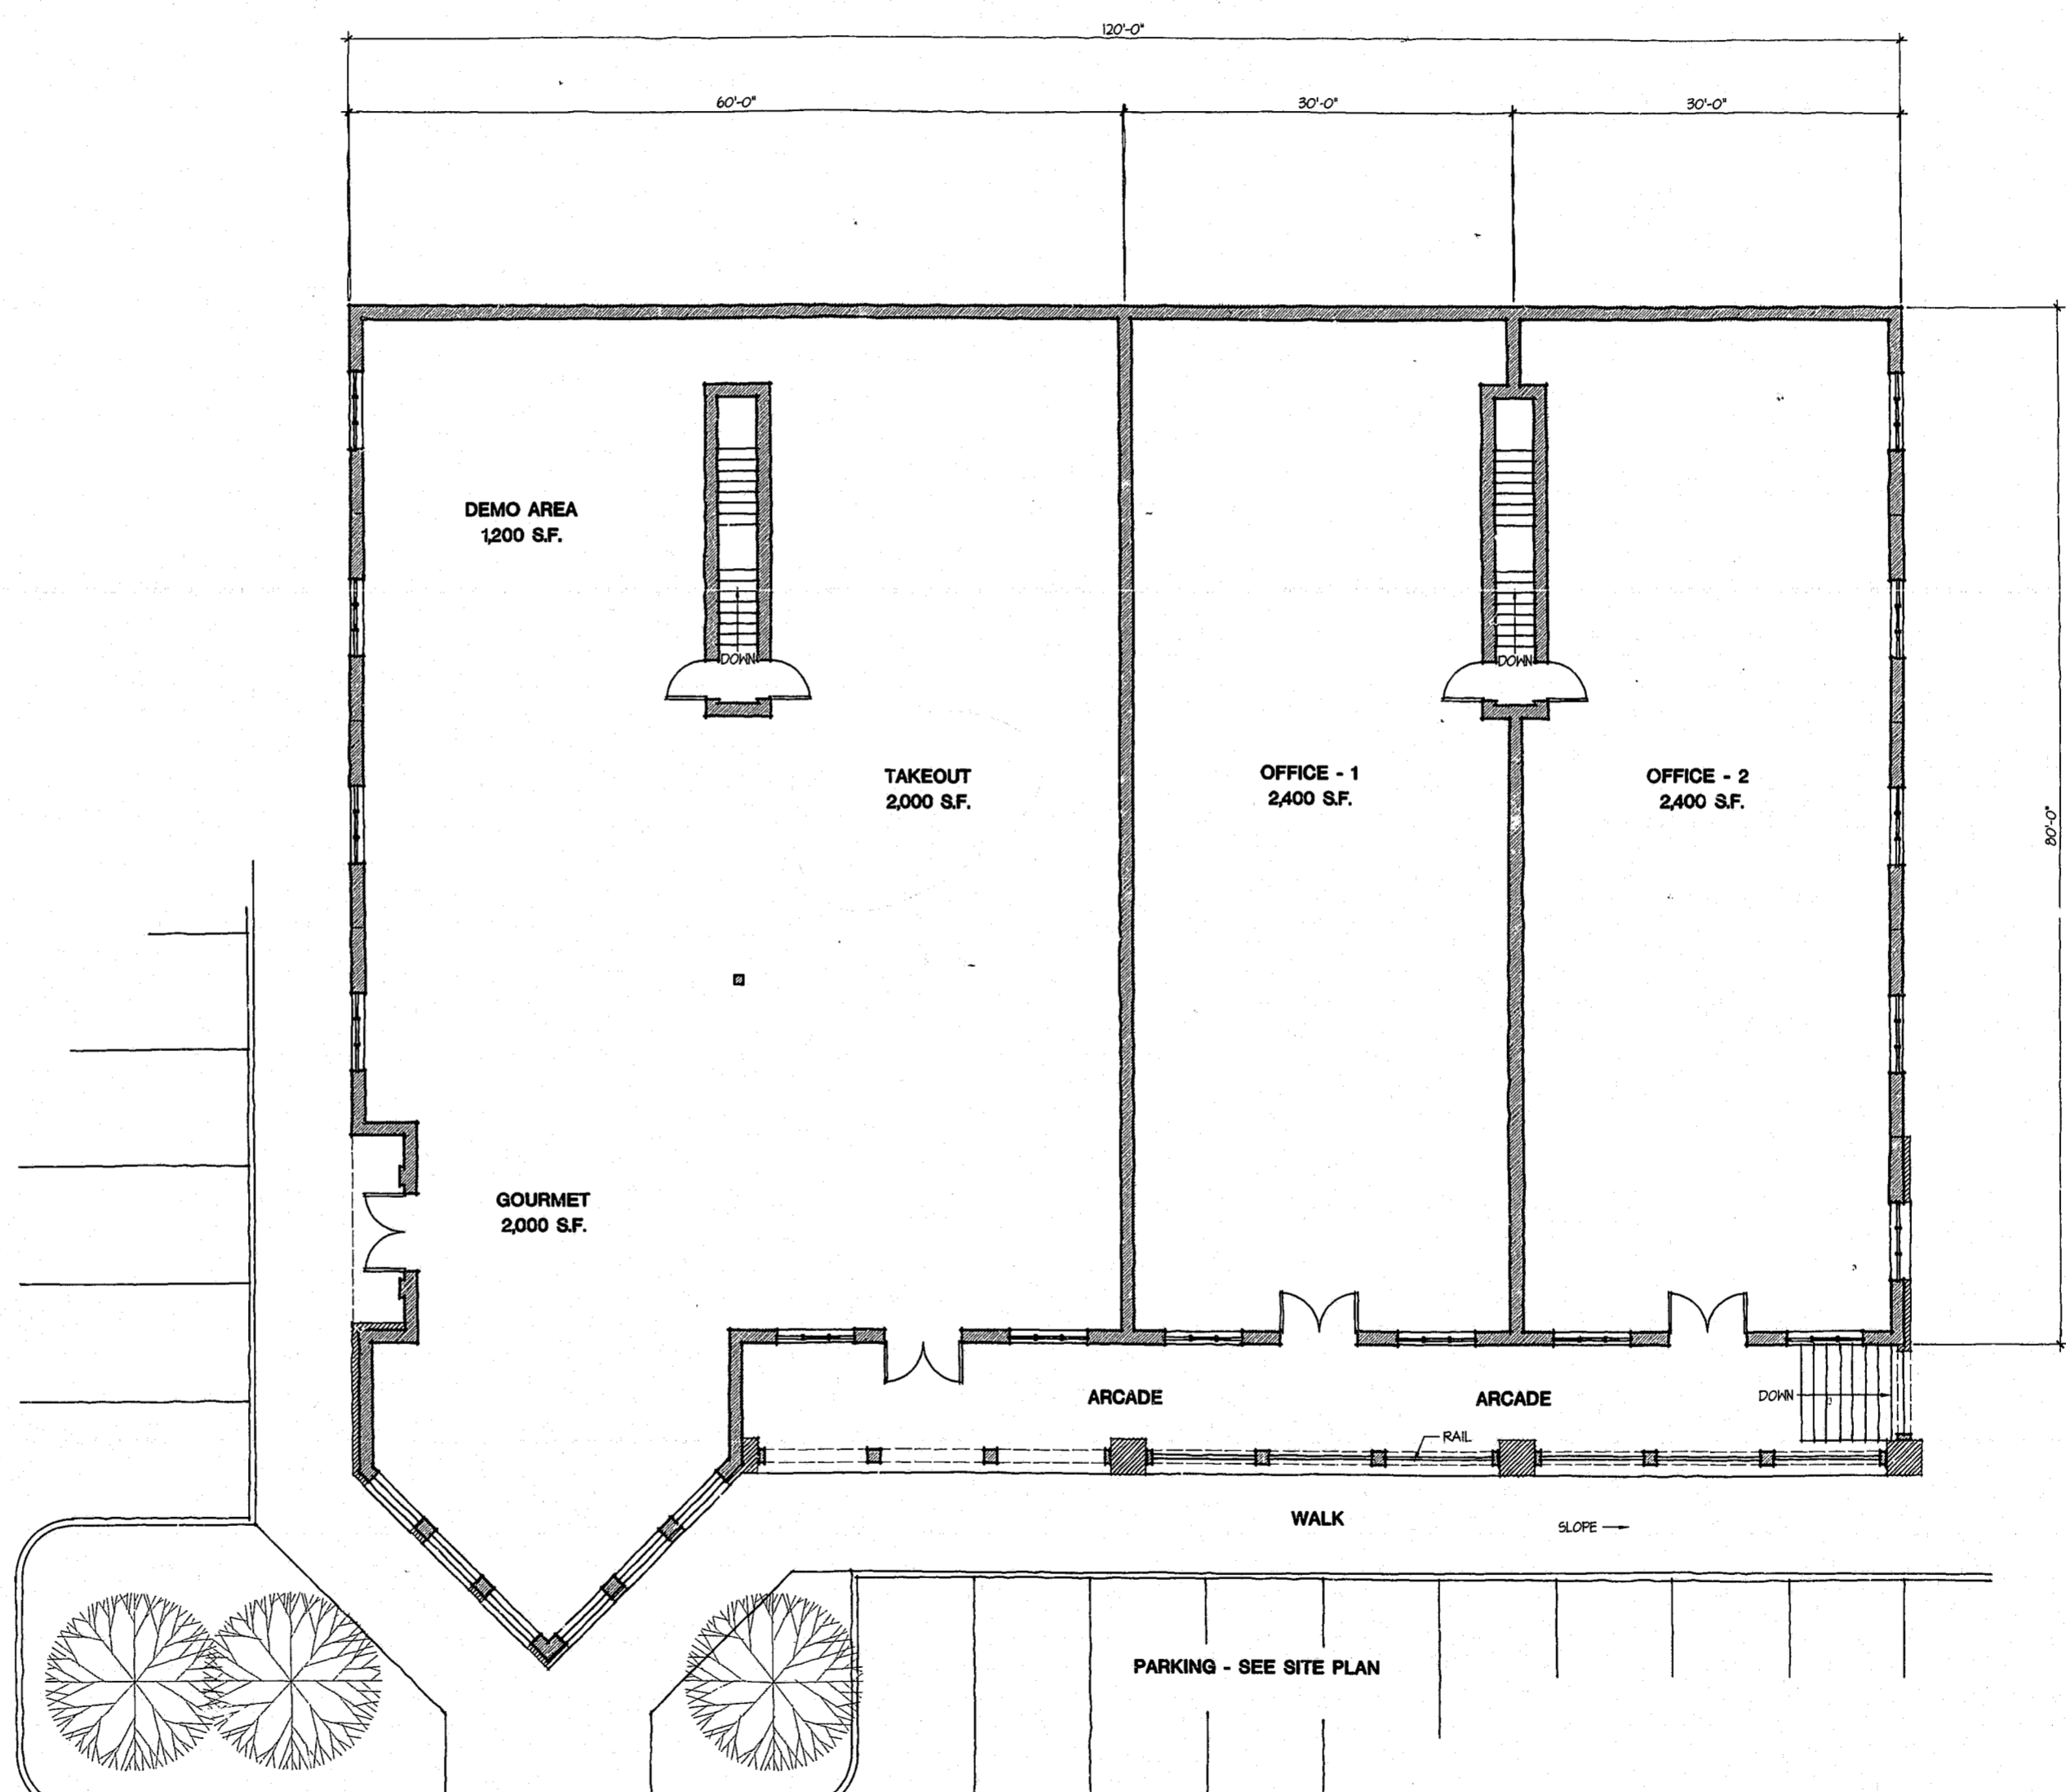

MAIN LEVEL
 SCALE: 1/16" = 1'-0"
 10,000 S.F.

REVISIONS

DATE	8-13-98
DRAWN	RD
FILE #	8828A01
A101 of	