


NON OF FORMERLY DURHAM LIFE INSCS.

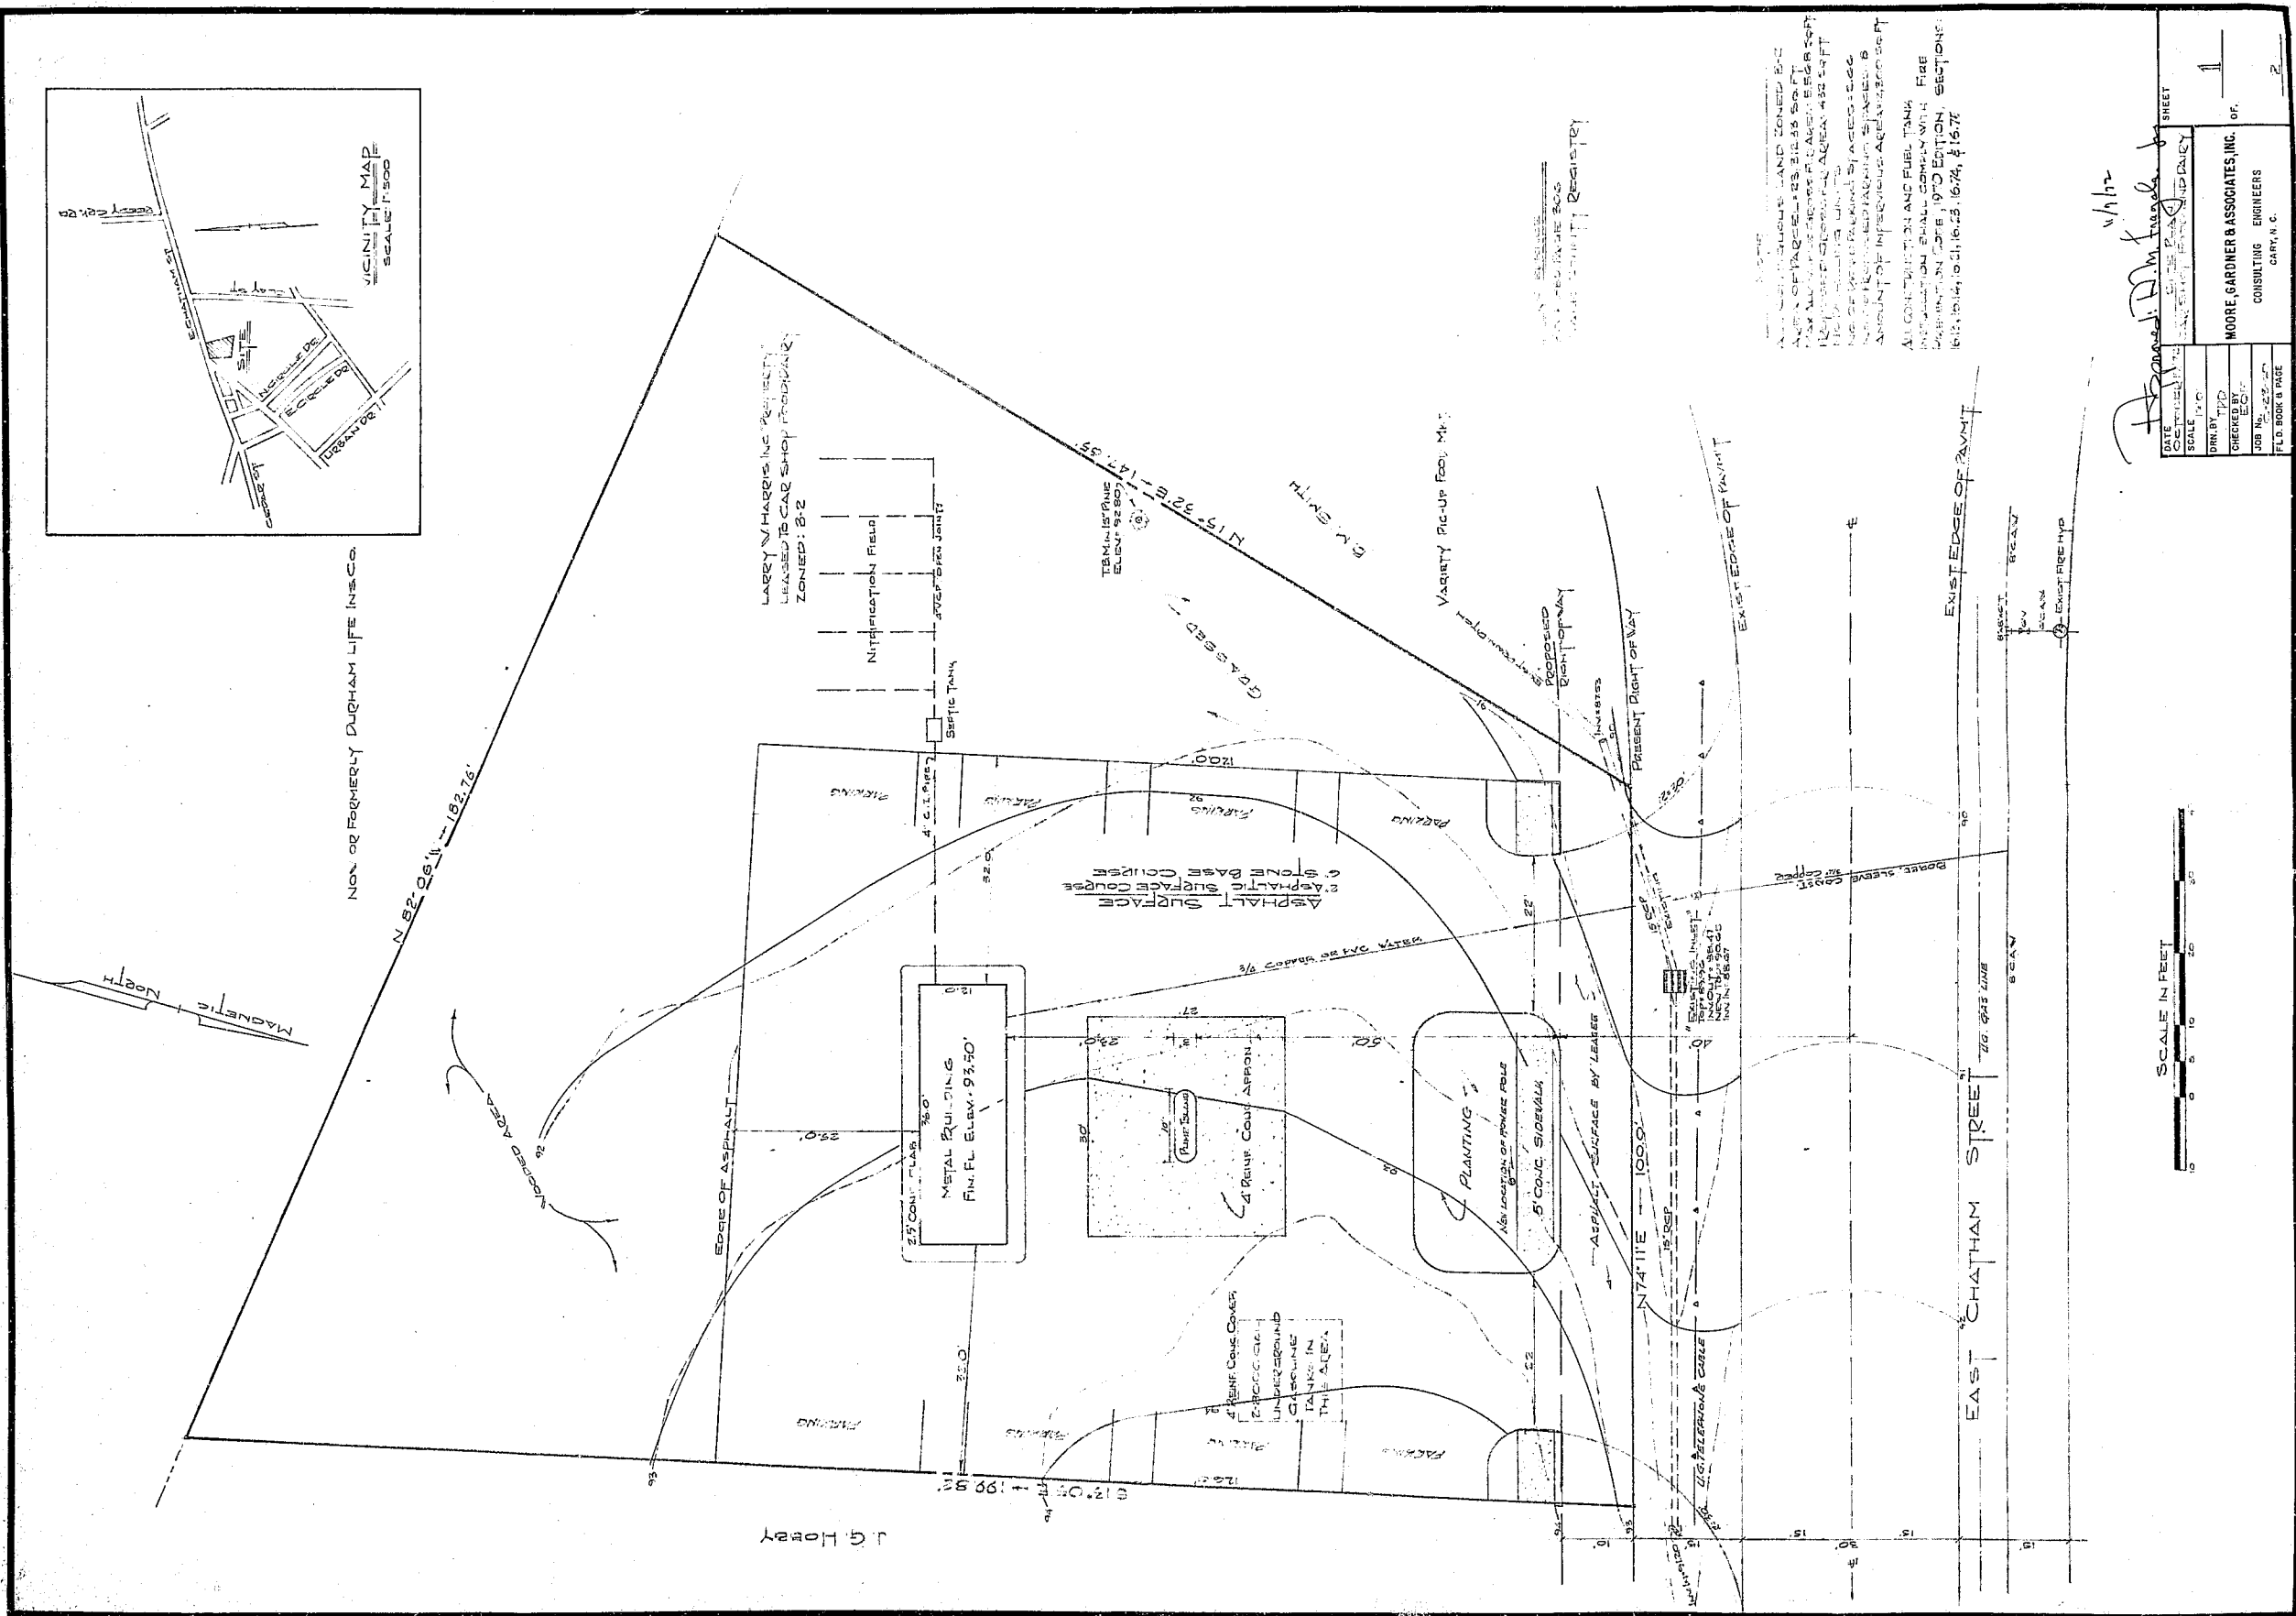

J. G. Horeby






MOORE, GARDNER & ASSOCIATES, INC.  
 CONSULTING ENGINEERS  
 CARY, N. C.