
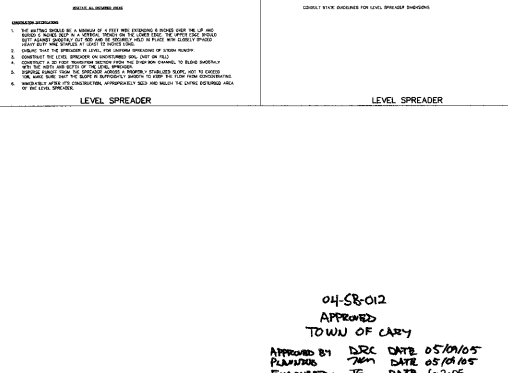
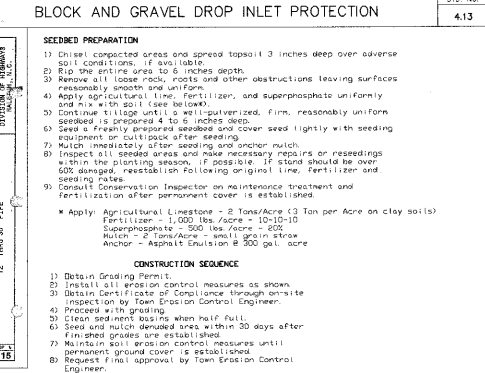


SEEDING SCHEDULE
 SHOULDERS, SIDE DITCHES, SLOPES $3:1$

DATE	ITEM	TYPE	PLANTING RATE
Aug 15 - Nov 1	Tall Fescue	300 lbs/acre	
Nov 1 - Mar 1	Tall Fescue & Annual Ryegrass	300 lbs/acre	
Mar 1 - Apr 1	Full Fescue	300 lbs/acre	
Apr 15 - Jun 30	Hilling Common Bermudagrass	25 lbs/acre	
Jul 1 - Sep 1	Tall Fescue seed *** Bromus Millet *** or Sorghum-Sudan Hybrid seed	100 lbs/acre 25 lbs/acre 30 lbs/acre	
Mar 1 - Jun 1	Sericea Leguminosa (cover-crop)	50 lbs/acre	
Jun 1 - Aug 15	ABE Tall Fescue	100 lbs/acre	
Mar 1 - Jun 30	ABE Hilling Common Bermudagrass	25 lbs/acre	
Jun 1 - Sep 1	*** Tall Fescue seed *** Bromus Millet *** or Sorghum-Sudan Hybrid seed	100 lbs/acre 25 lbs/acre 30 lbs/acre	
Sep 1 - Mar 1	Sericea Leguminosa	70 lbs/acre	
Nov 1 - Mar 1	ABE Annual Ryegrass	25 lbs/acre	

Consult Erosion Control Engineer or Soil Conservation Service for additional information concerning other alternatives for vegetation at specified areas. The above vegetation may vary from those which do well under local conditions. Other seeding rates may be required.

*** Temporary - Re-seed according to optimum season for desired permanent vegetation. Do not allow temporary cover to grow over 12 inches in height before mowing. Otherwise erosion may be increased.

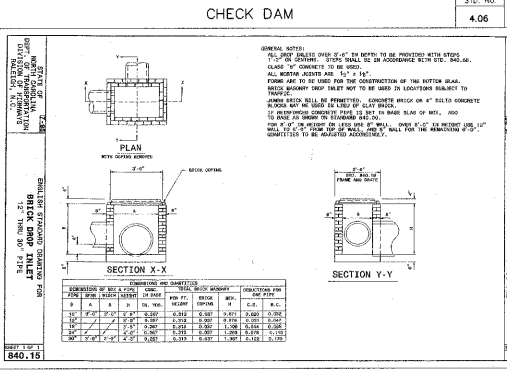

No.	Revision	Date	By	Designer	Scale	AS NOTED
A	TCC 1st REVIEW COMMENTS	7/26/04	GAS			
B	TCC 2nd REVIEW COMMENTS	9/01/04	GAS			
C	TCC 3rd REVIEW COMMENTS	10/25/04	GAS			
D	TCC APPROVAL	5/20/05	GAS			

CARRAMORE SUBDIVISION
 PHASE II

Scale: AS NOTED
 Date: 4/1/04
 Checked By: [Signature]
 Job No: 204037

EROSION CONTROL DETAILS