


1 2 3 4 5 6 7 8 9 10

A
B
C
D
E
F

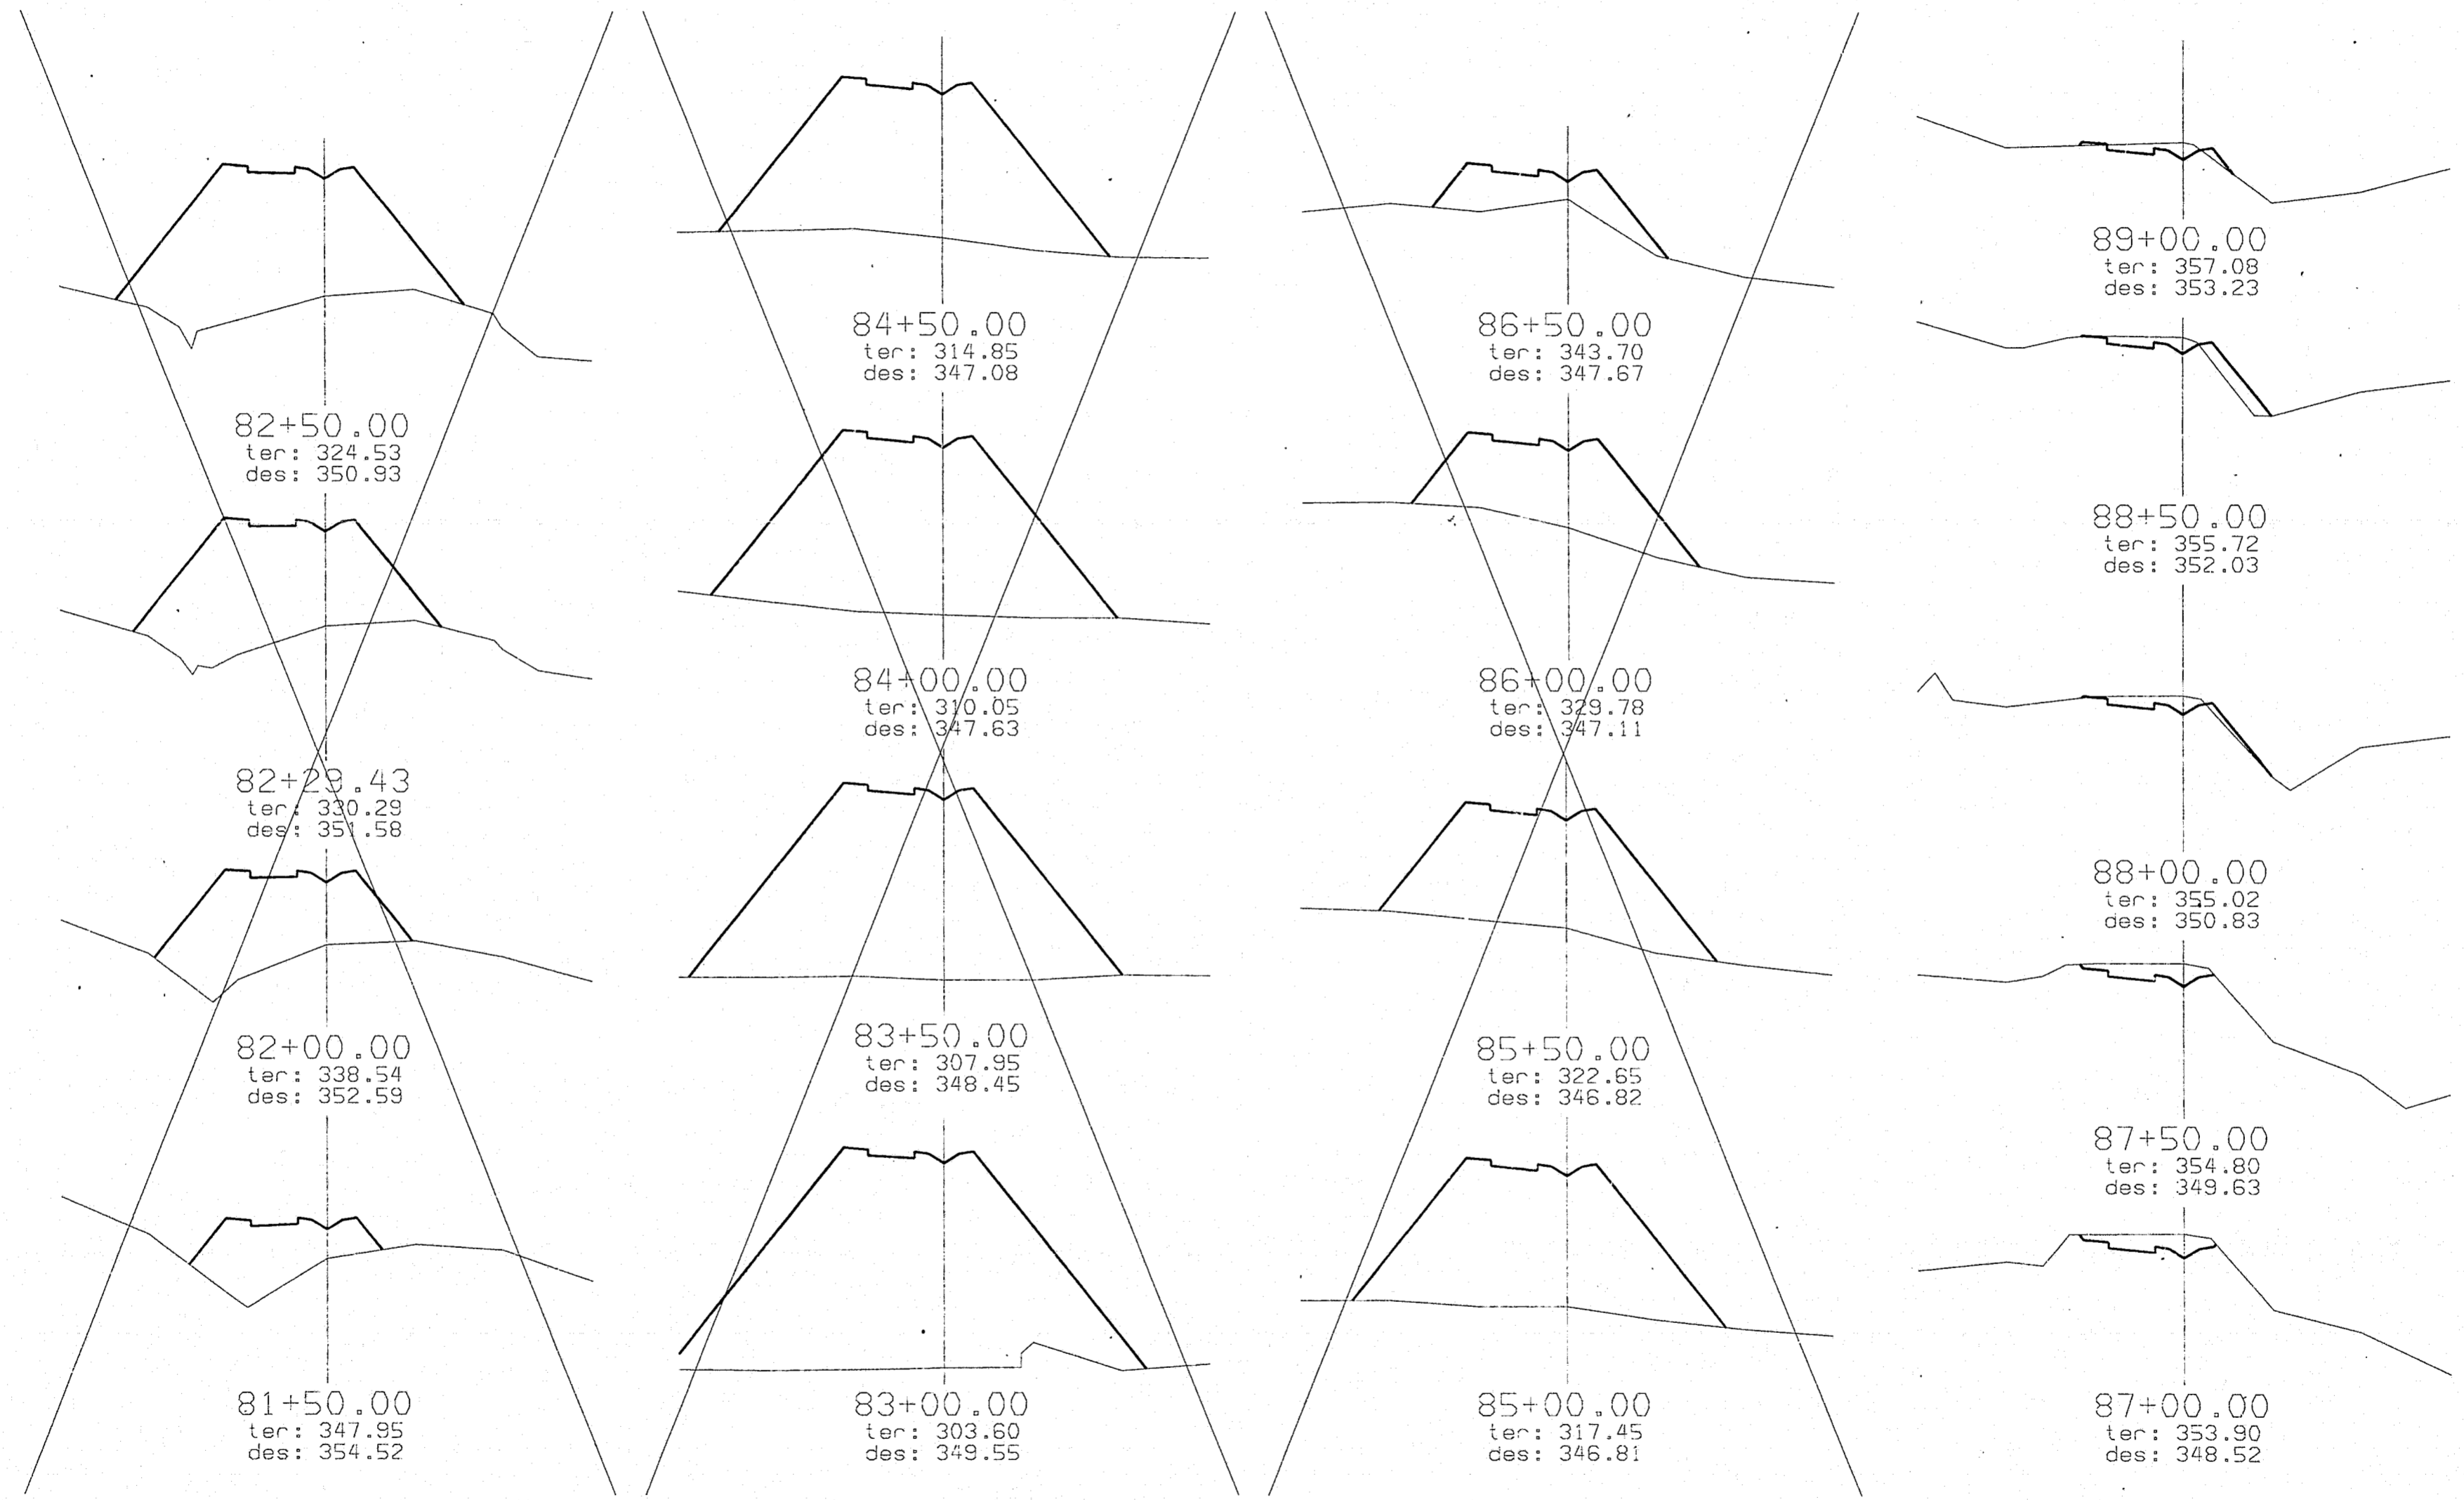

HORIZONTAL SCALE : 1"=50'
VERTICAL SCALE : 1"=20'

NOTE : C/L DESIGN ELEVATION IS THE C/L OF MEDIAN.
CROSS SECTIONS REPRESENT PAVEMENT DESIGN OF :
2" 1-2
3" H-BINDER
12" CBBC

ZACB0001
1-24-90

| DATE | REVISIONS AND RECORD OF ISSUE | NO. | BY | CHK | APP |
|---------|---|-----|-----|-----|-----|
| 1/24/90 | REVISED CROSS-SECTIONS PER REVISED VERT. DESIGN | | JAD | RPL | RET |
| 9/26/89 | REVISED SHEET NO., JOB NO., AND DEL. SECTIONS | | JAD | RPL | RET |

| | |
|----------|---------|
| DESIGNED | RPL |
| DETAILED | RPL |
| CHECKED | RET |
| APPROVED | RET |
| DATE | 9/13/88 |



PROJECT NO.
16246-200

| | | |
|---|-------------------------------|------------|
| NORTH HILLS, INC. RALEIGH, N.C. | SILVERTON, INC. CARY, N.C. | 1-5-90 |
| CARY PARKWAY STA. 87+00 TO STA. 89+00 | | |

SHEET
11 OF 11