

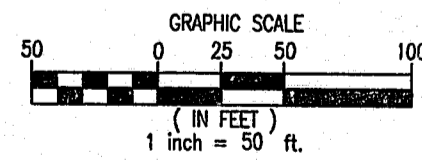


PROPOSED LEGEND

- BSL — BUILDING SETBACK LINE
- SC — STREETSCAPE

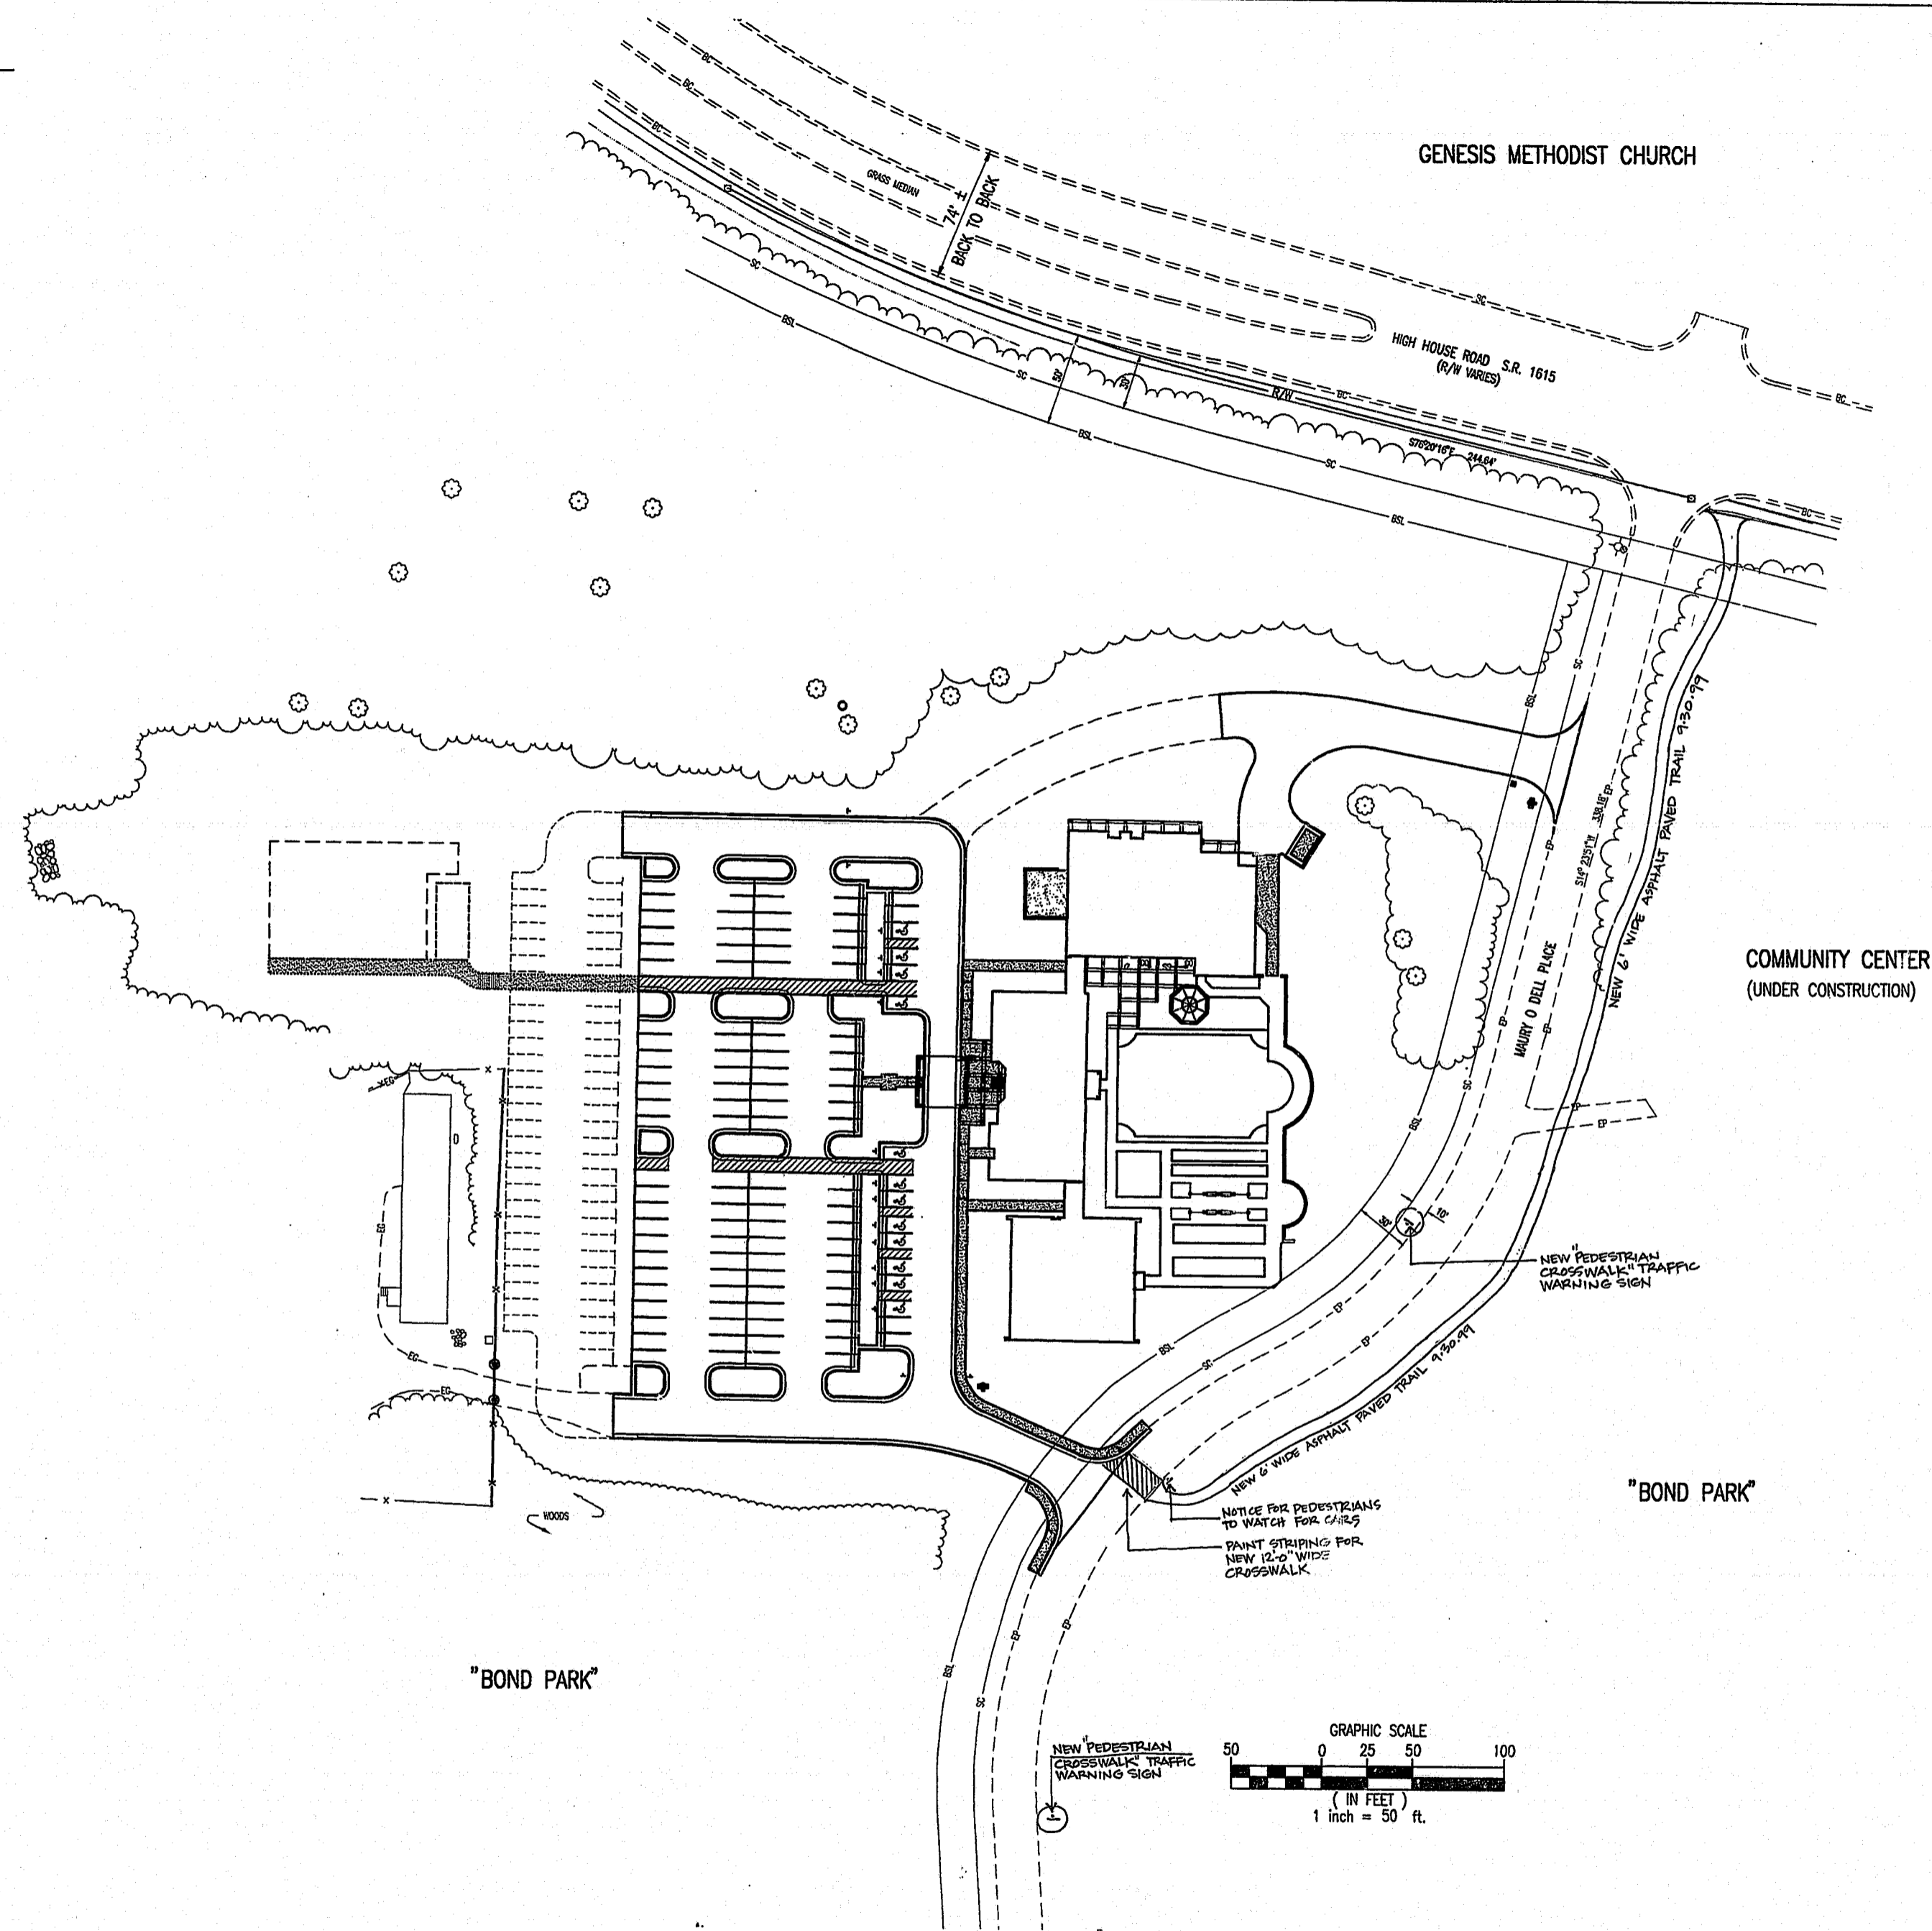

**APPROVED**  
 TER 10-8-99  
 JKH 10/17/99

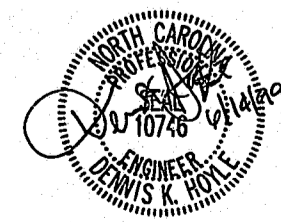

**TRANSYSTEMS CORPORATION**  
 4917 WATERS EDGE DRIVE, SUITE 235  
 RALEIGH, NORTH CAROLINA 27606  
 (919) 233-8125

**HALE ARCHITECTURE**  
 107 South White Street  
 Wake Forest, NC 27587  
 Telephone (919) 554-4000  
 Facsimile (919) 554-4101

**CARY SENIOR CENTER**  
 HIGH HOUSE RD.  
 AT  
 FRED BOND PARK  
 CARY, NC

TOWN OF CARY  
 PARKS, RECREATION &  
 CULTURAL RESOURCES

MARY BARRY, DIRECTOR  
 P.O. BOX 8005  
 CARY, NC 27512-8005  
 (919) 469-4006

© Copyright 1998  
 Matthew Hale, AIA  
 Hale Architecture  
 All Rights Reserved

These drawings and copies thereof are instruments of service and as such remain the property of the Architect. They are loaned for one-time use only with respect to this project.

With the exception of one complete set for each copy to be retained or suitably executed for by the Architect upon completion of the work described herein.

Nothing in these drawings or other related documents in connection with this project is to be construed as a violation of the Architect's common law copyright or other relevant rights.

FOR CONSTRUCTION  
 NOT FOR CONSTRUCTION

DRAWN BY: MLM  
 CHECKED BY: DKH

ISSUE DATE:  
 6/14/99

REVISIONS:

1	ADD SIDEWALK @ MAUDRY O DELL PLACE	SEPTEMBER 22, 1999

SHEET TITLE:  
**LOCATION PLAN**

SHEET NUMBER:  
**C-1.1**  
 of SHEETS