
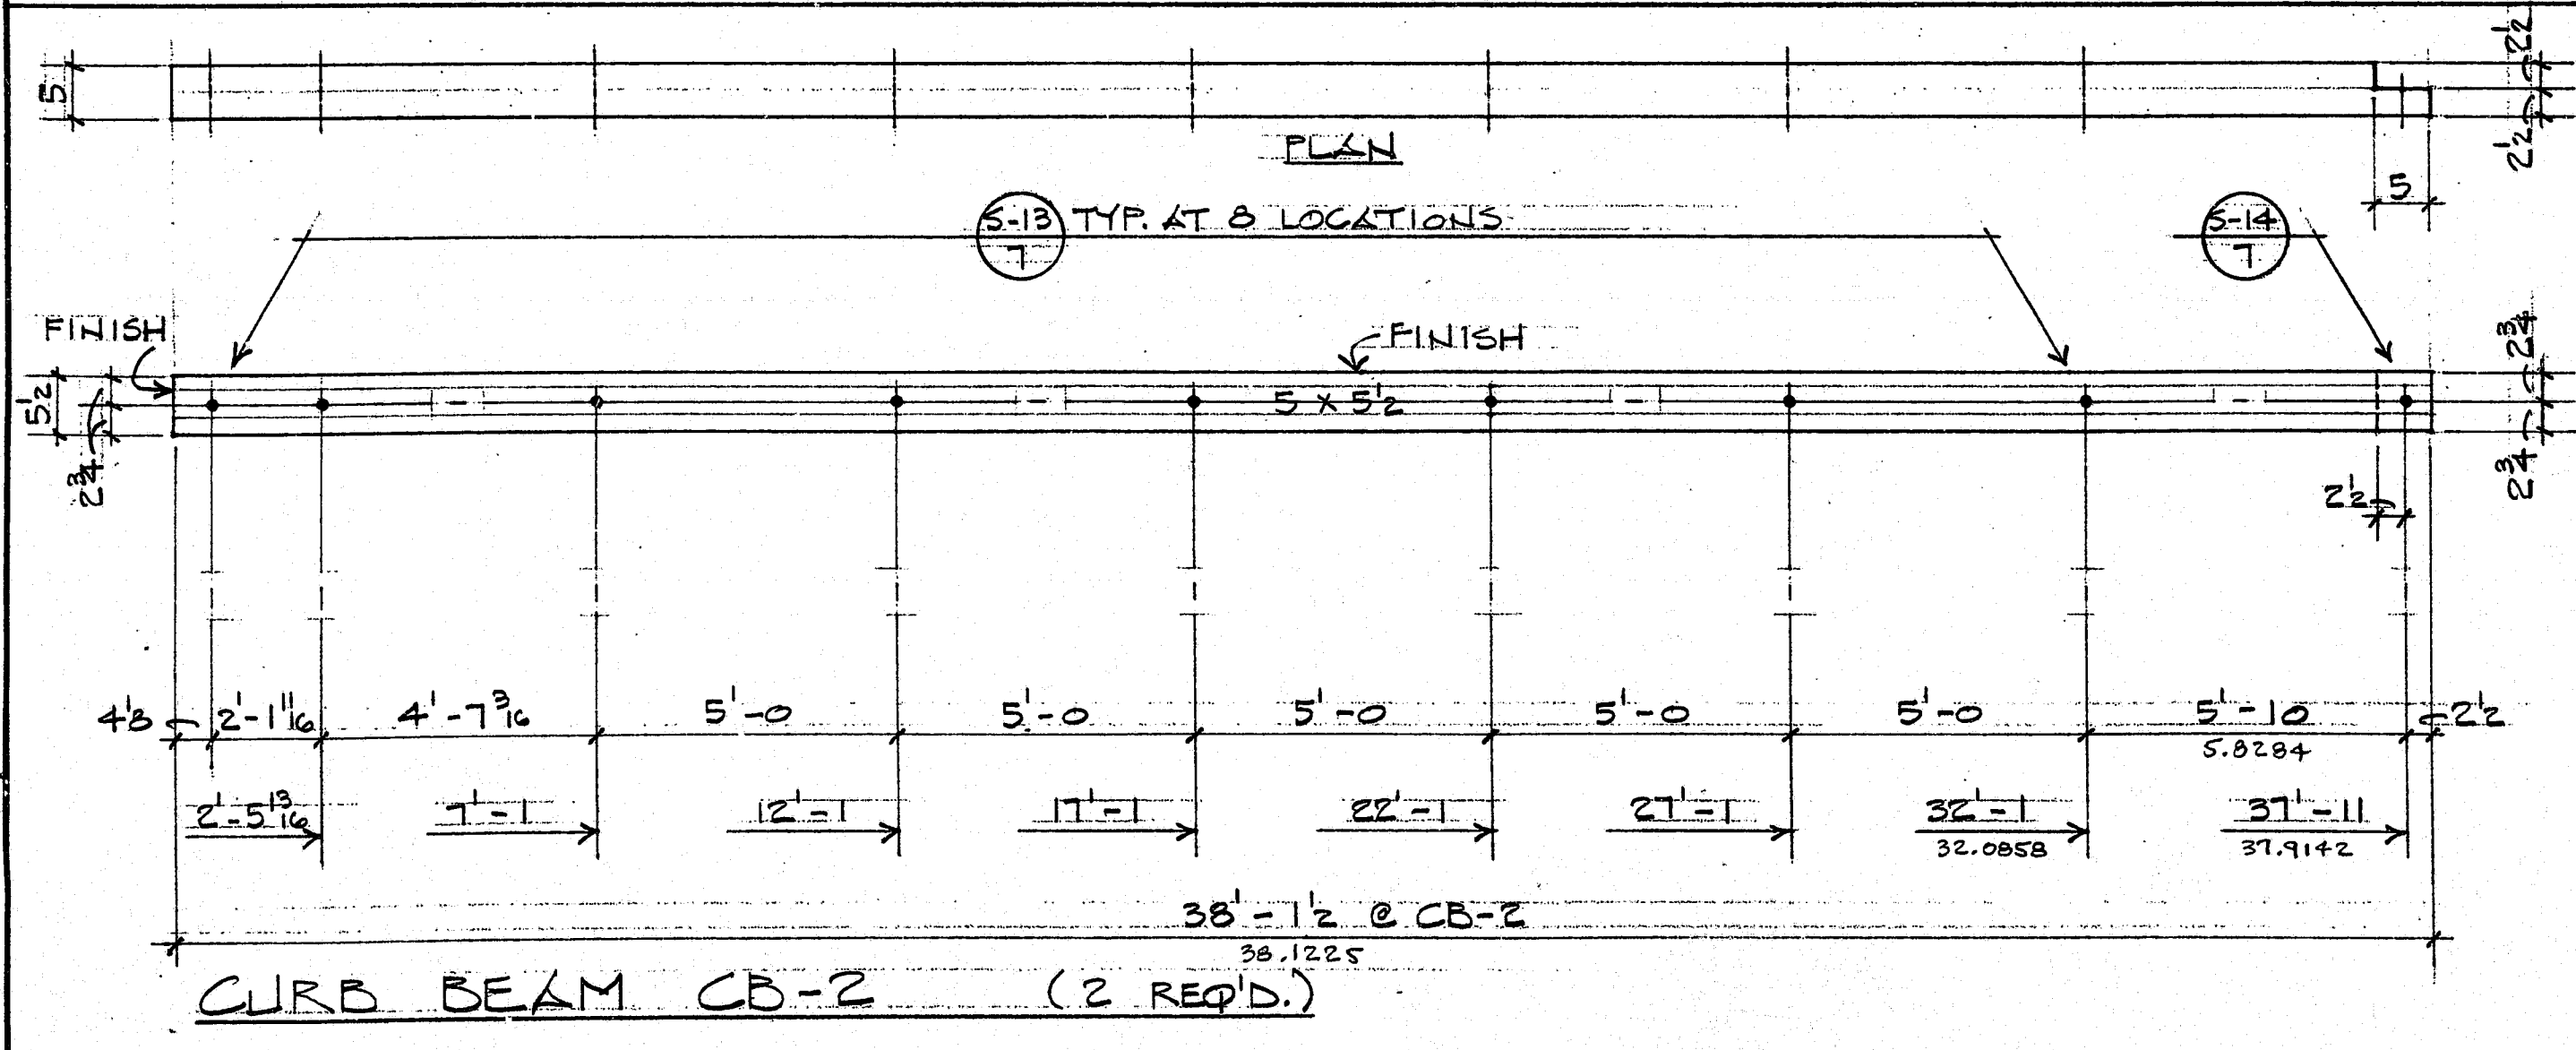
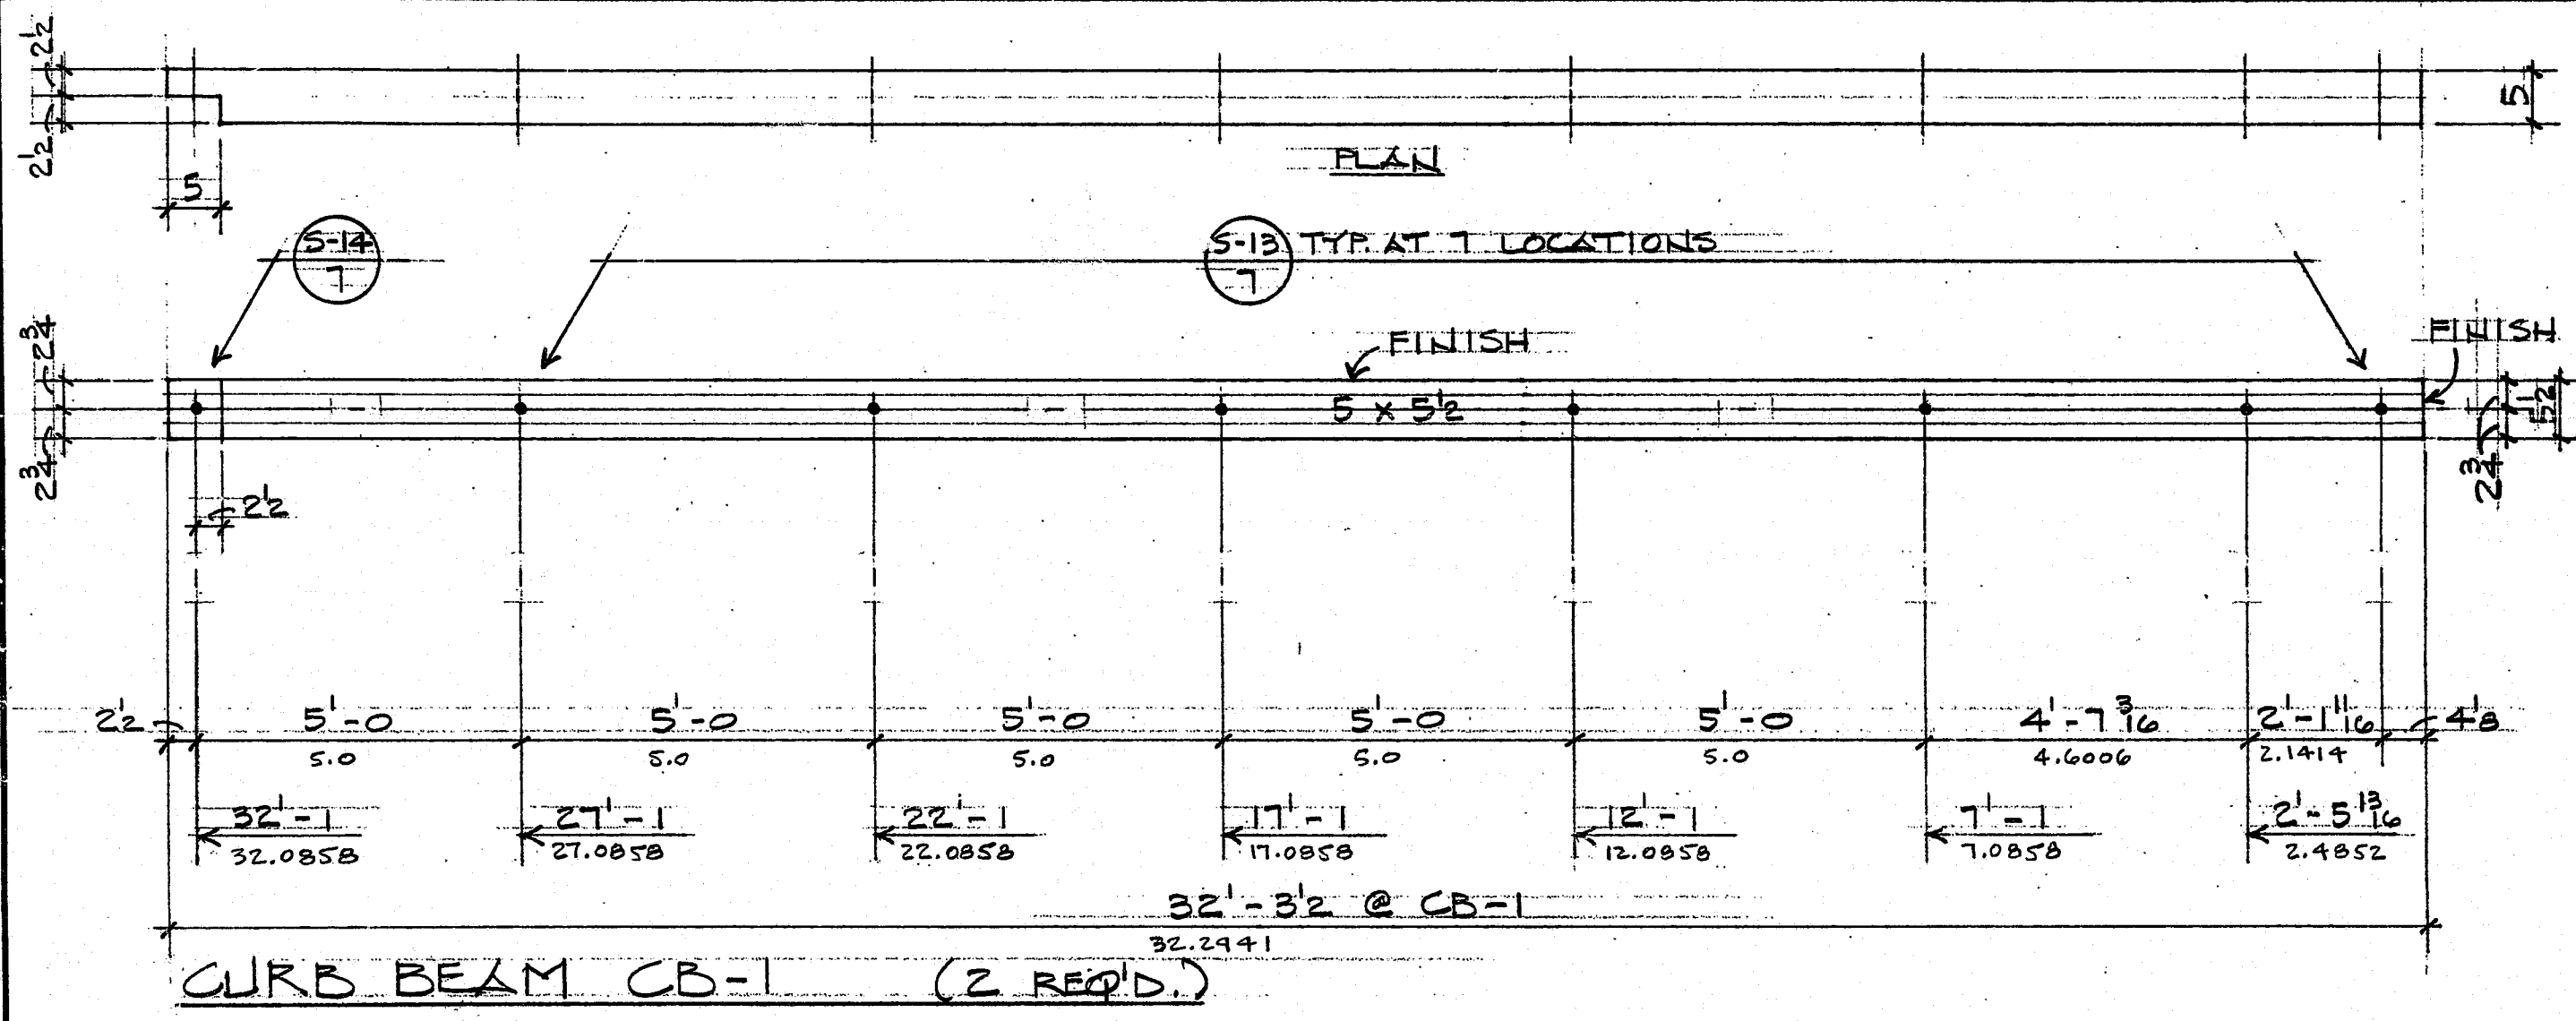
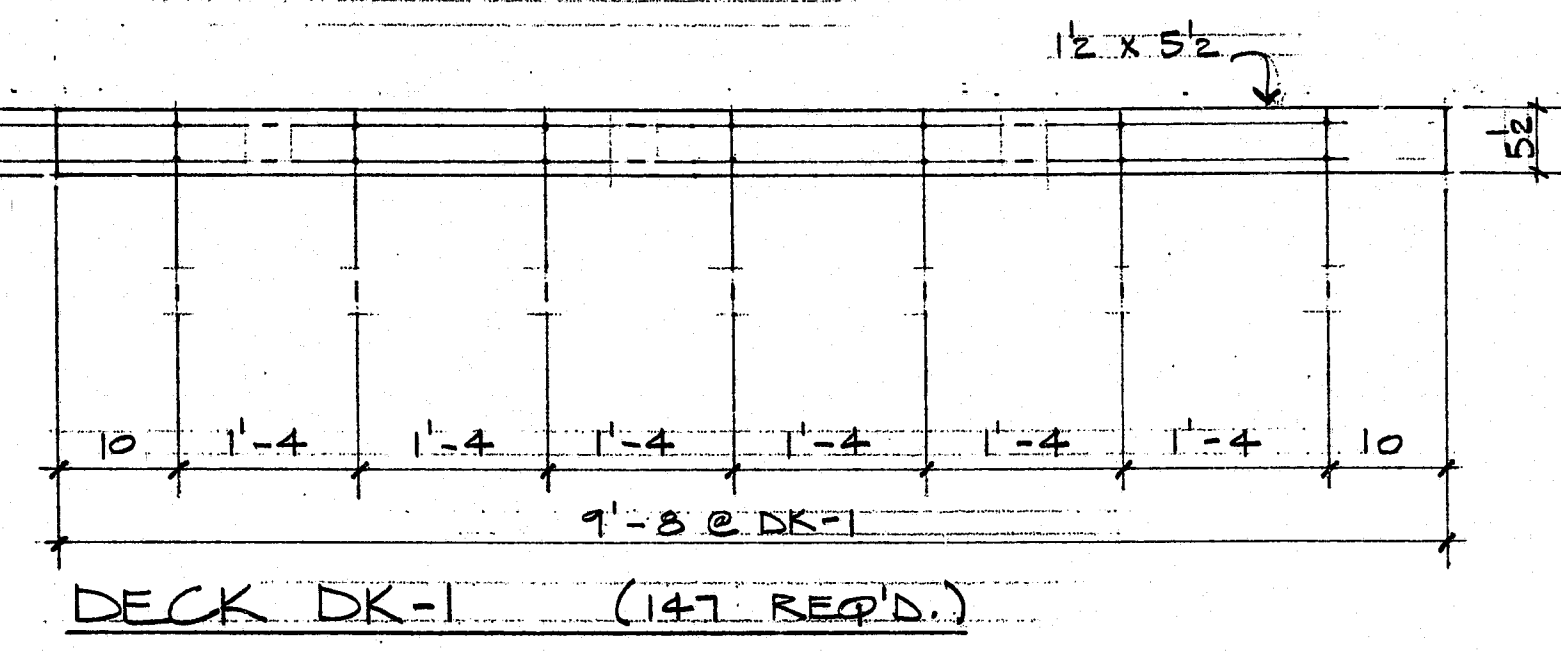


SHOP NOTE:
 PREDRILL IN SHOP FOR 4" BOAT NAILS.

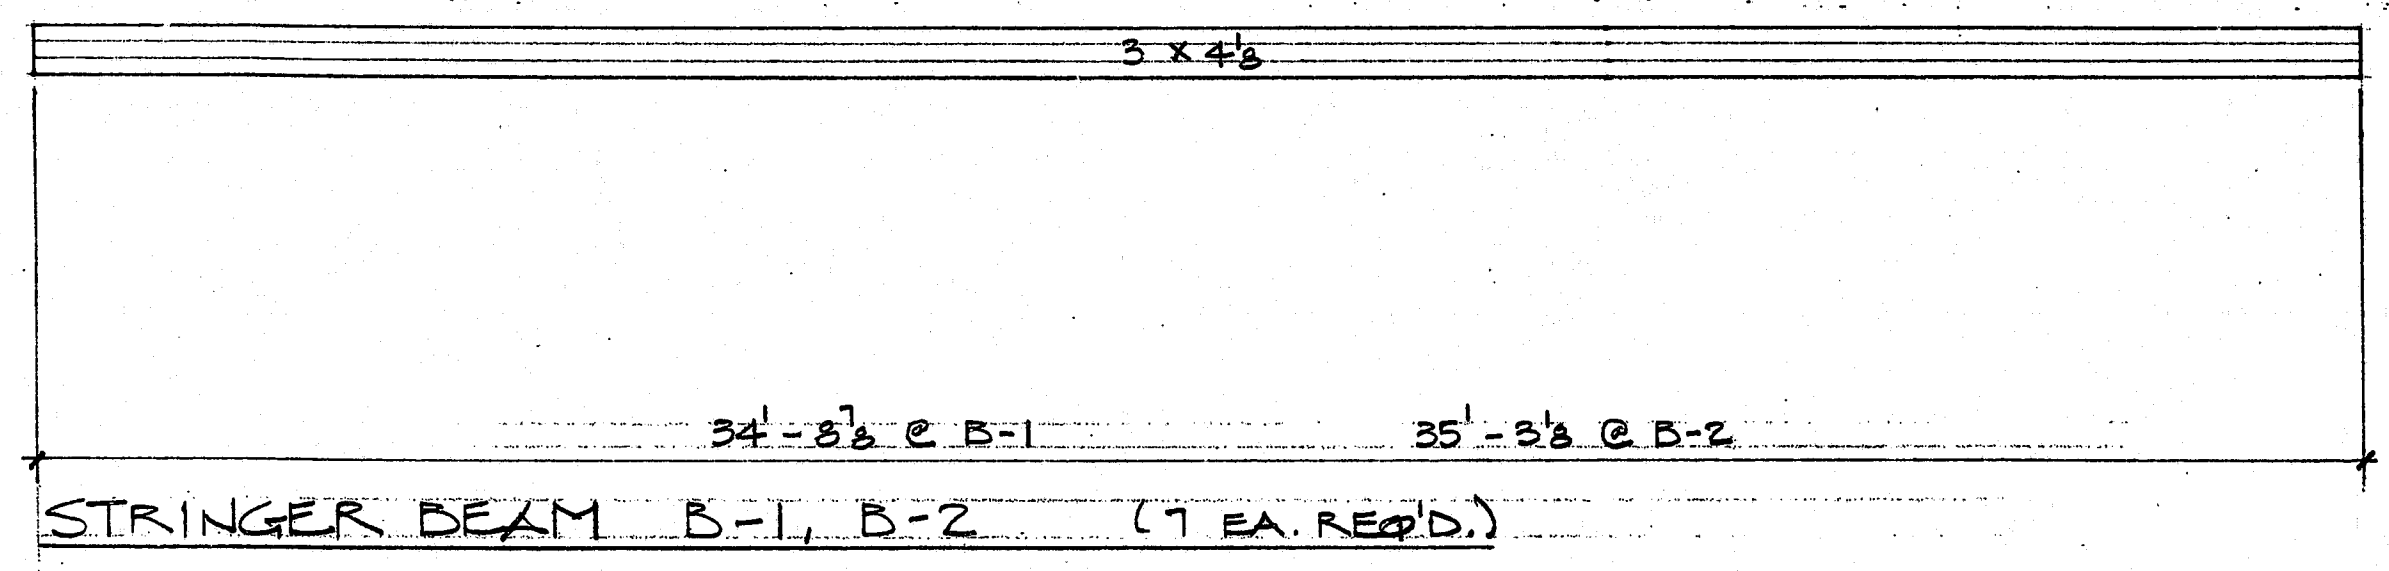

0.25' x 70' BRIDGE PART "C"

CARY TENNIS CENTER CARY, NC		SCALE	DRAWN BY WLB	CHECKED BY DES
LA-5525			REVISED	
HSLIC JOB 24-PB-4396C		DATE		DRAWING NUMBER 10 OF 10
APPROVED BY <i>[Signature]</i>				

DUNCAN-PARNELL, INC. 107892