

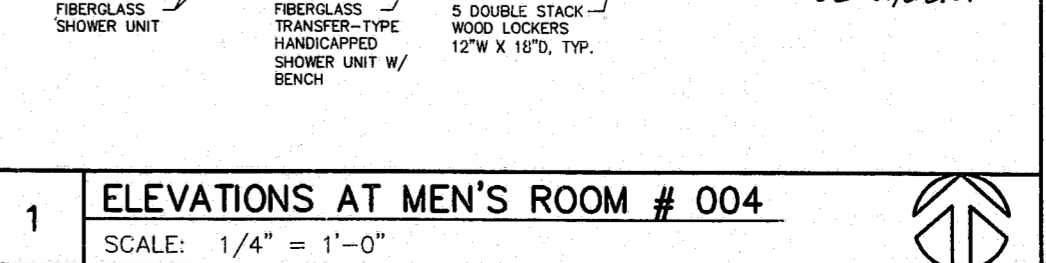
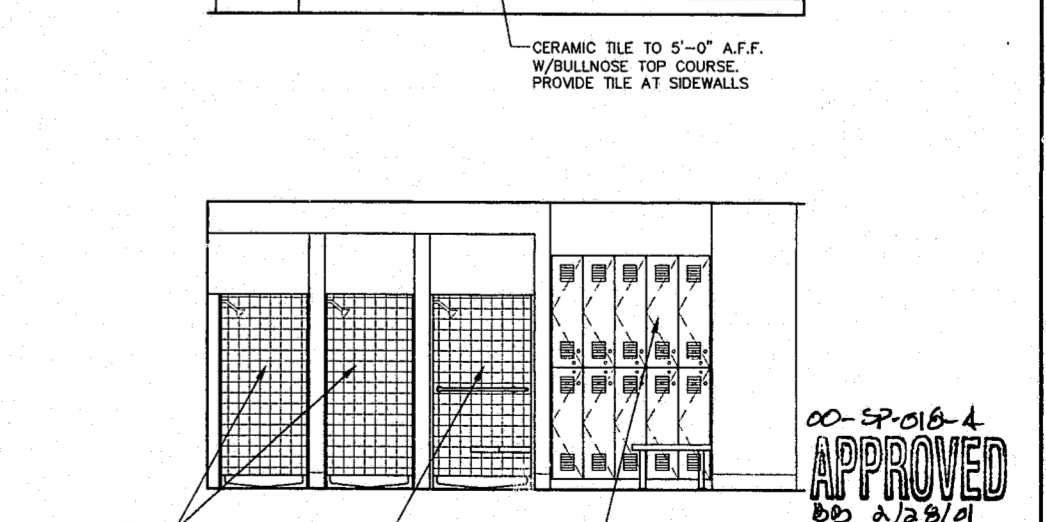
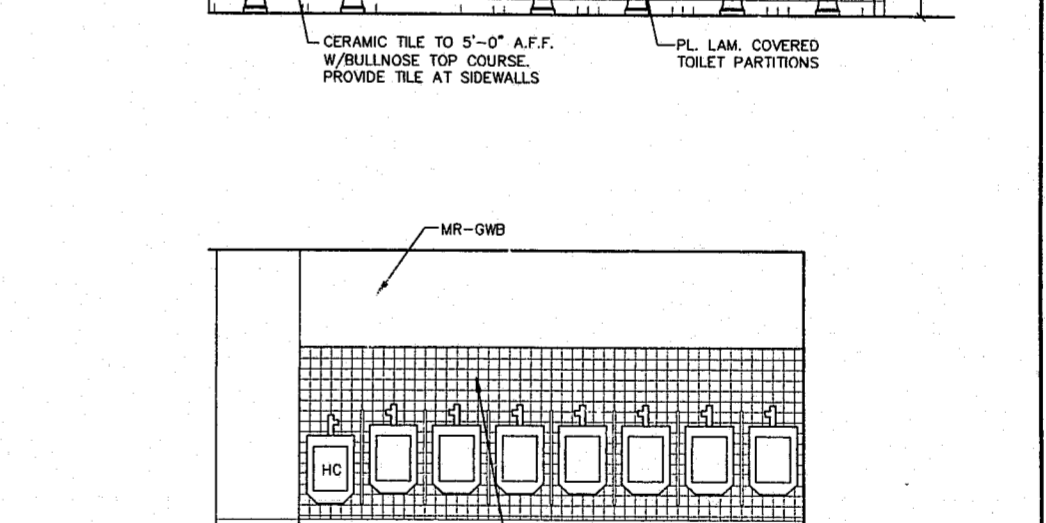
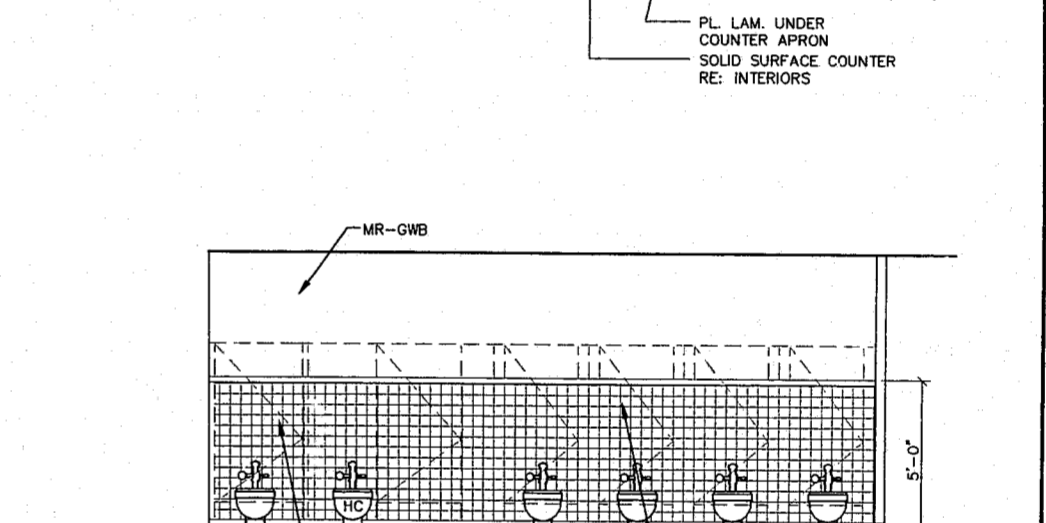
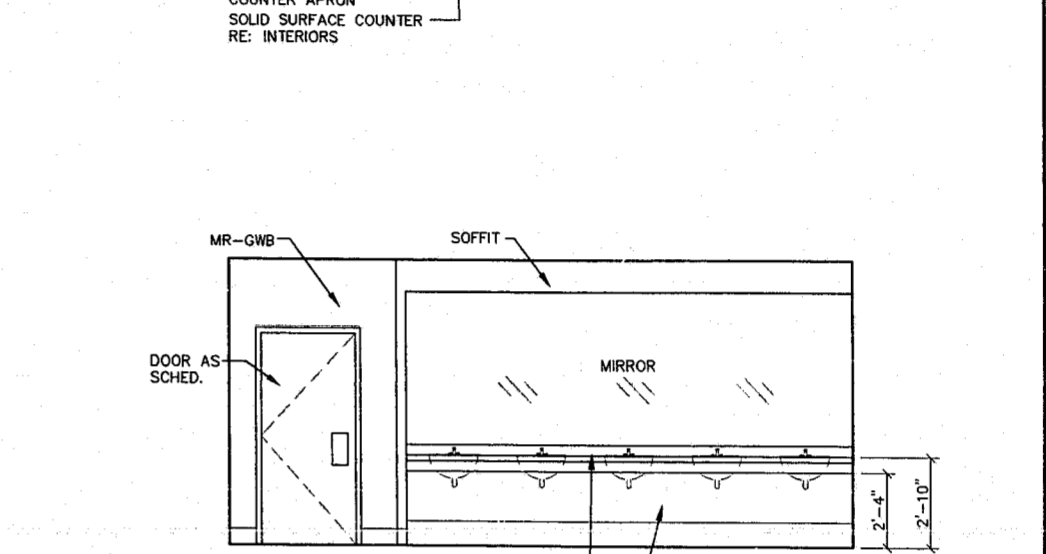
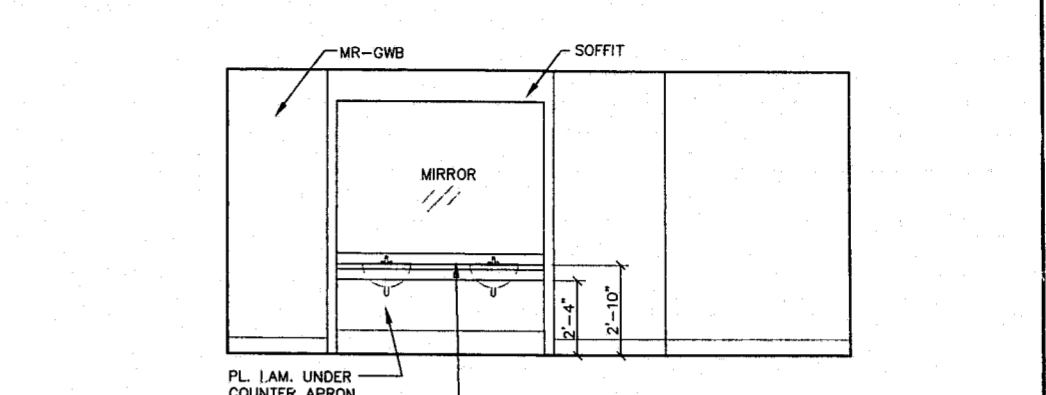
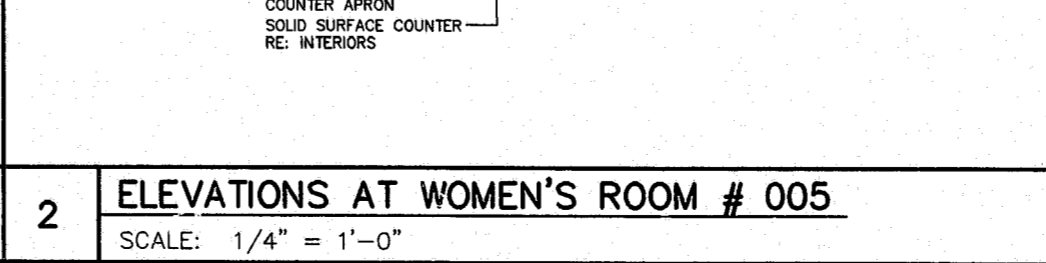
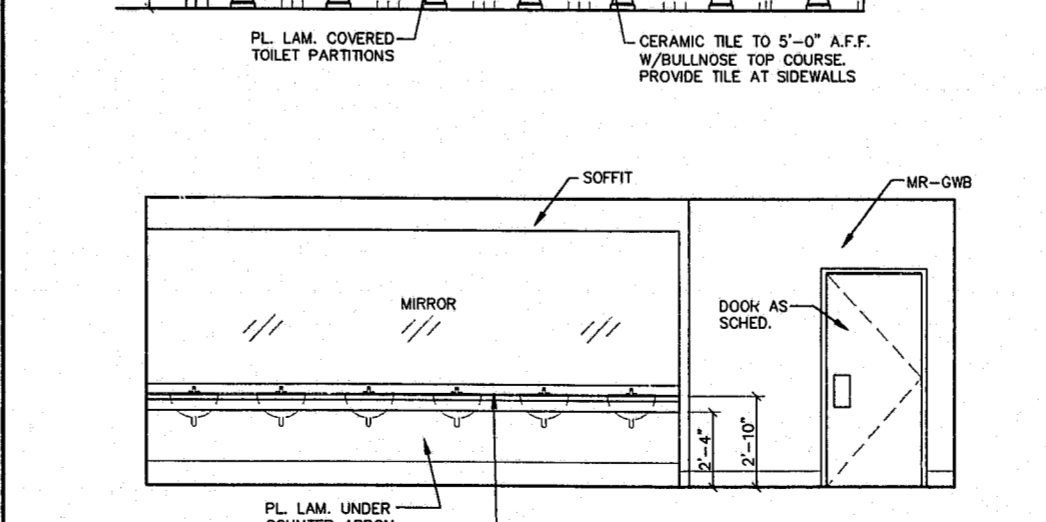
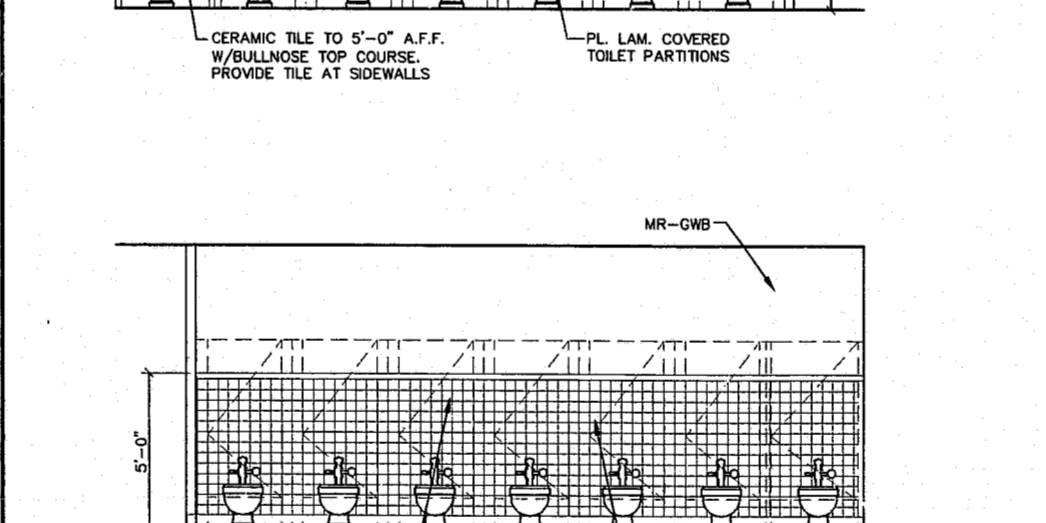
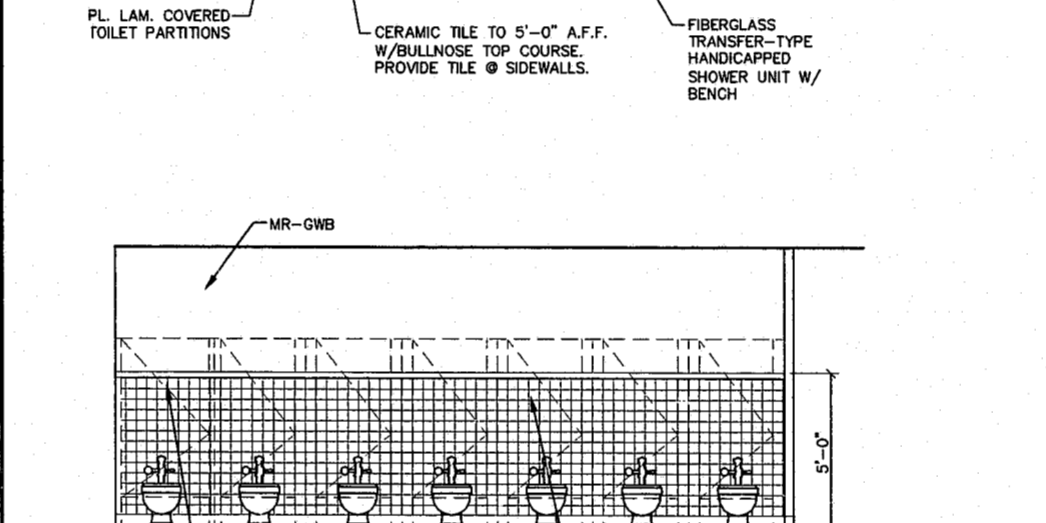



3 TOILET # 110
SCALE: 1/4" = 1'-0"

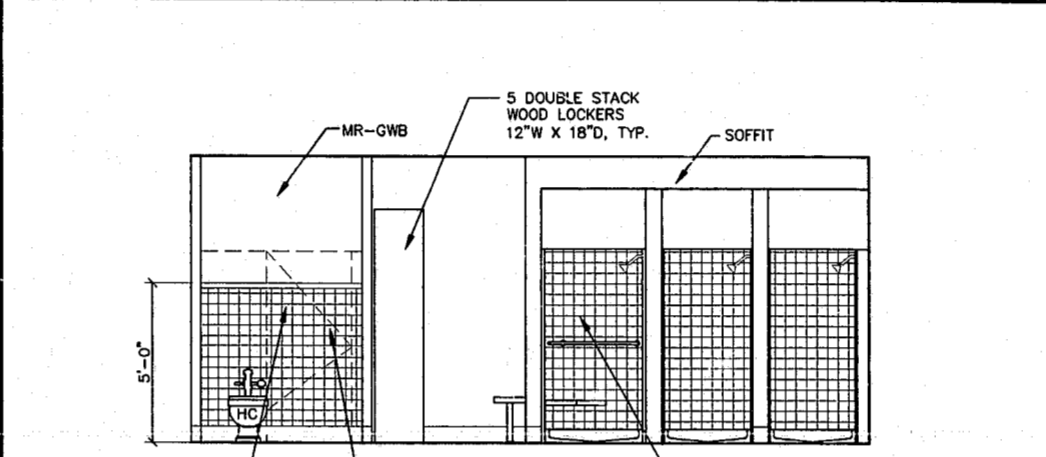

12 ACCESSIBILITY GUIDELINES
NO SCALE

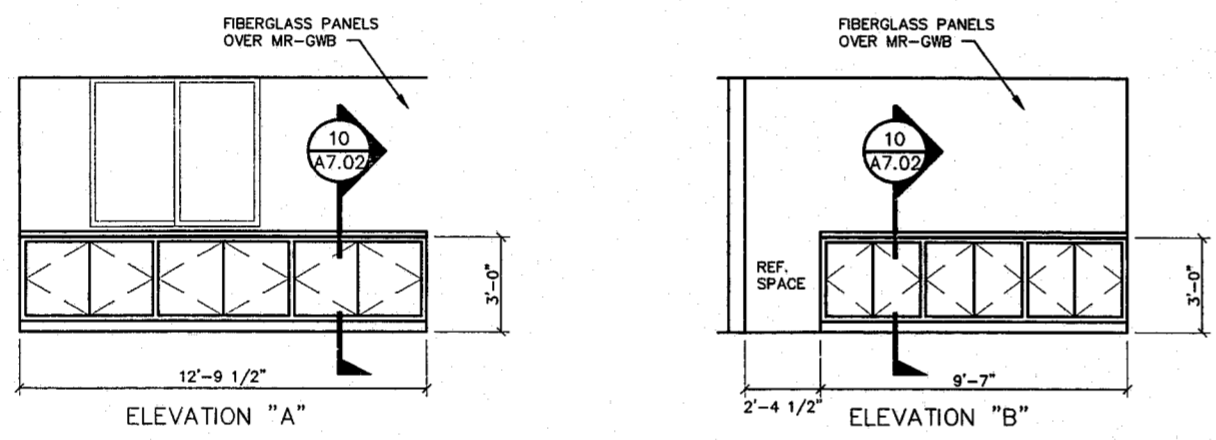

11 ELEVATIONS AT CONCESSIONS
SCALE: 1/4" = 1'-0"

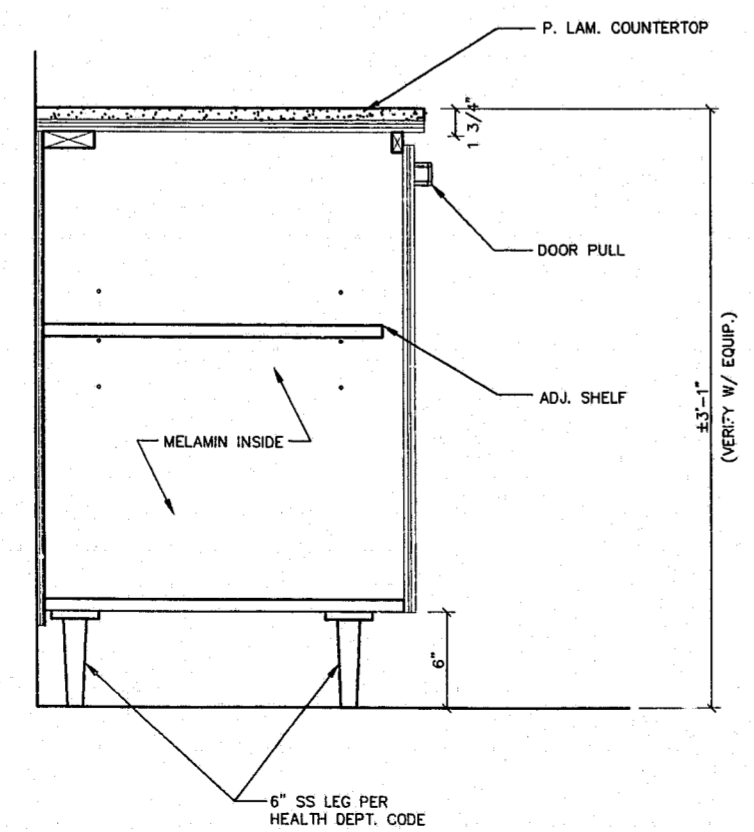



2 ELEVATIONS AT WOMEN'S ROOM # 005
SCALE: 1/4" = 1'-0"

1 ELEVATIONS AT MEN'S ROOM # 004
SCALE: 1/4" = 1'-0"

10 CABINET DETAIL AT CONCESSIONS
SCALE: 1 1/2" = 1'-0"



414 West Jones St.
Raleigh, NC 27603
919/833-6413
919/836-1280 FAX
CDA@INTERPATH.COM

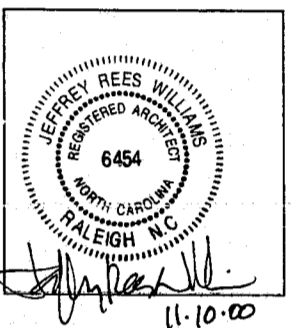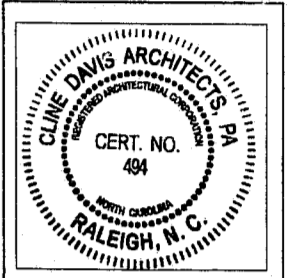

CARY TENNIS CENTER
Cary, North Carolina
Construction Documents

Project 98018
Date November 10, 2000
Revisions
Drawn By BLW
Checked By JRW
Content INTERIOR ELEVATIONS

00-SP-018-4
APPROVED
BB 2/28/01

© 1999 CLINE DAVIS ARCHITECTS EXPRESSLY RESERVES ITS COMMON LAW COPYRIGHT AND OTHER PROPERTY RIGHTS IN THESE PLANS. THESE PLANS ARE NOT TO BE REPRODUCED, CHANGED OR COPIED IN ANY FORM OR MANNER WHATSOEVER, NOR ARE THEY TO BE ASSIGNED TO ANY THIRD PARTY WITHOUT FIRST OBTAINING THE EXPRESSED WRITTEN PERMISSION AND CONSENT OF CLINE DAVIS ARCHITECTS, P.A.