




414 West Jones St.
 Raleigh, NC 27602
 919/833-6412
 919/836-1250 FAX
 CDA@INTERPATH.COM



CARY TENNIS CENTER
 Cary, North Carolina
 Construction Documents

Project:
 Date NOV 10, 2000
 Revisions:
 Drawn By:
 Checked By:
 Content:
 DECK FLOOR
 PLUM
 PLAN
 Sheet P1.01

ITEM	QUAN	DESCRIPTION	REMARKS
1	1	ICE MACHINE w/Bin & Automatic Cleaning System	
2	1	2-Compartment SINK w/2-24" DB's & Faucet	18" x 24" Bowls
3	1	S/S HAND SINK w/Side Splashes, Lever Drain & Overflow	
4	1	2-Section REFRIGERATOR	
5	1	2-Section FREEZER	
6	1	POPCORN MACHINE	BY:Concessionaire
7	1	CHIP MERCHANDISER	BY:Concessionaire
8	1	NACHO CHEESE WARMER w/Pump	BY:Concessionaire
9	1	HOT DOG STEAMER	BY:Concessionaire
10	1	BUN WARMER	BY:Concessionaire
11	1	FRONT SERVING COUNTER	BY:Millwork Contr.
12	1	BACK COUNTER	BY:Millwork Contr.
13	1	SANDWICH UNIT	BY:Concessionaire
14	1	FOOD WARMER	BY:Concessionaire
15	1	MICROWAVE	BY:Concessionaire
16	1	MICROWAVE SHELF	BY:Concessionaire
17	2	SHELVING UNIT	
18	1	DRINK DISPENSER w/Ice Storage	BY:Vendor
19	1	CASH REGISTER	BY:Concessionaire

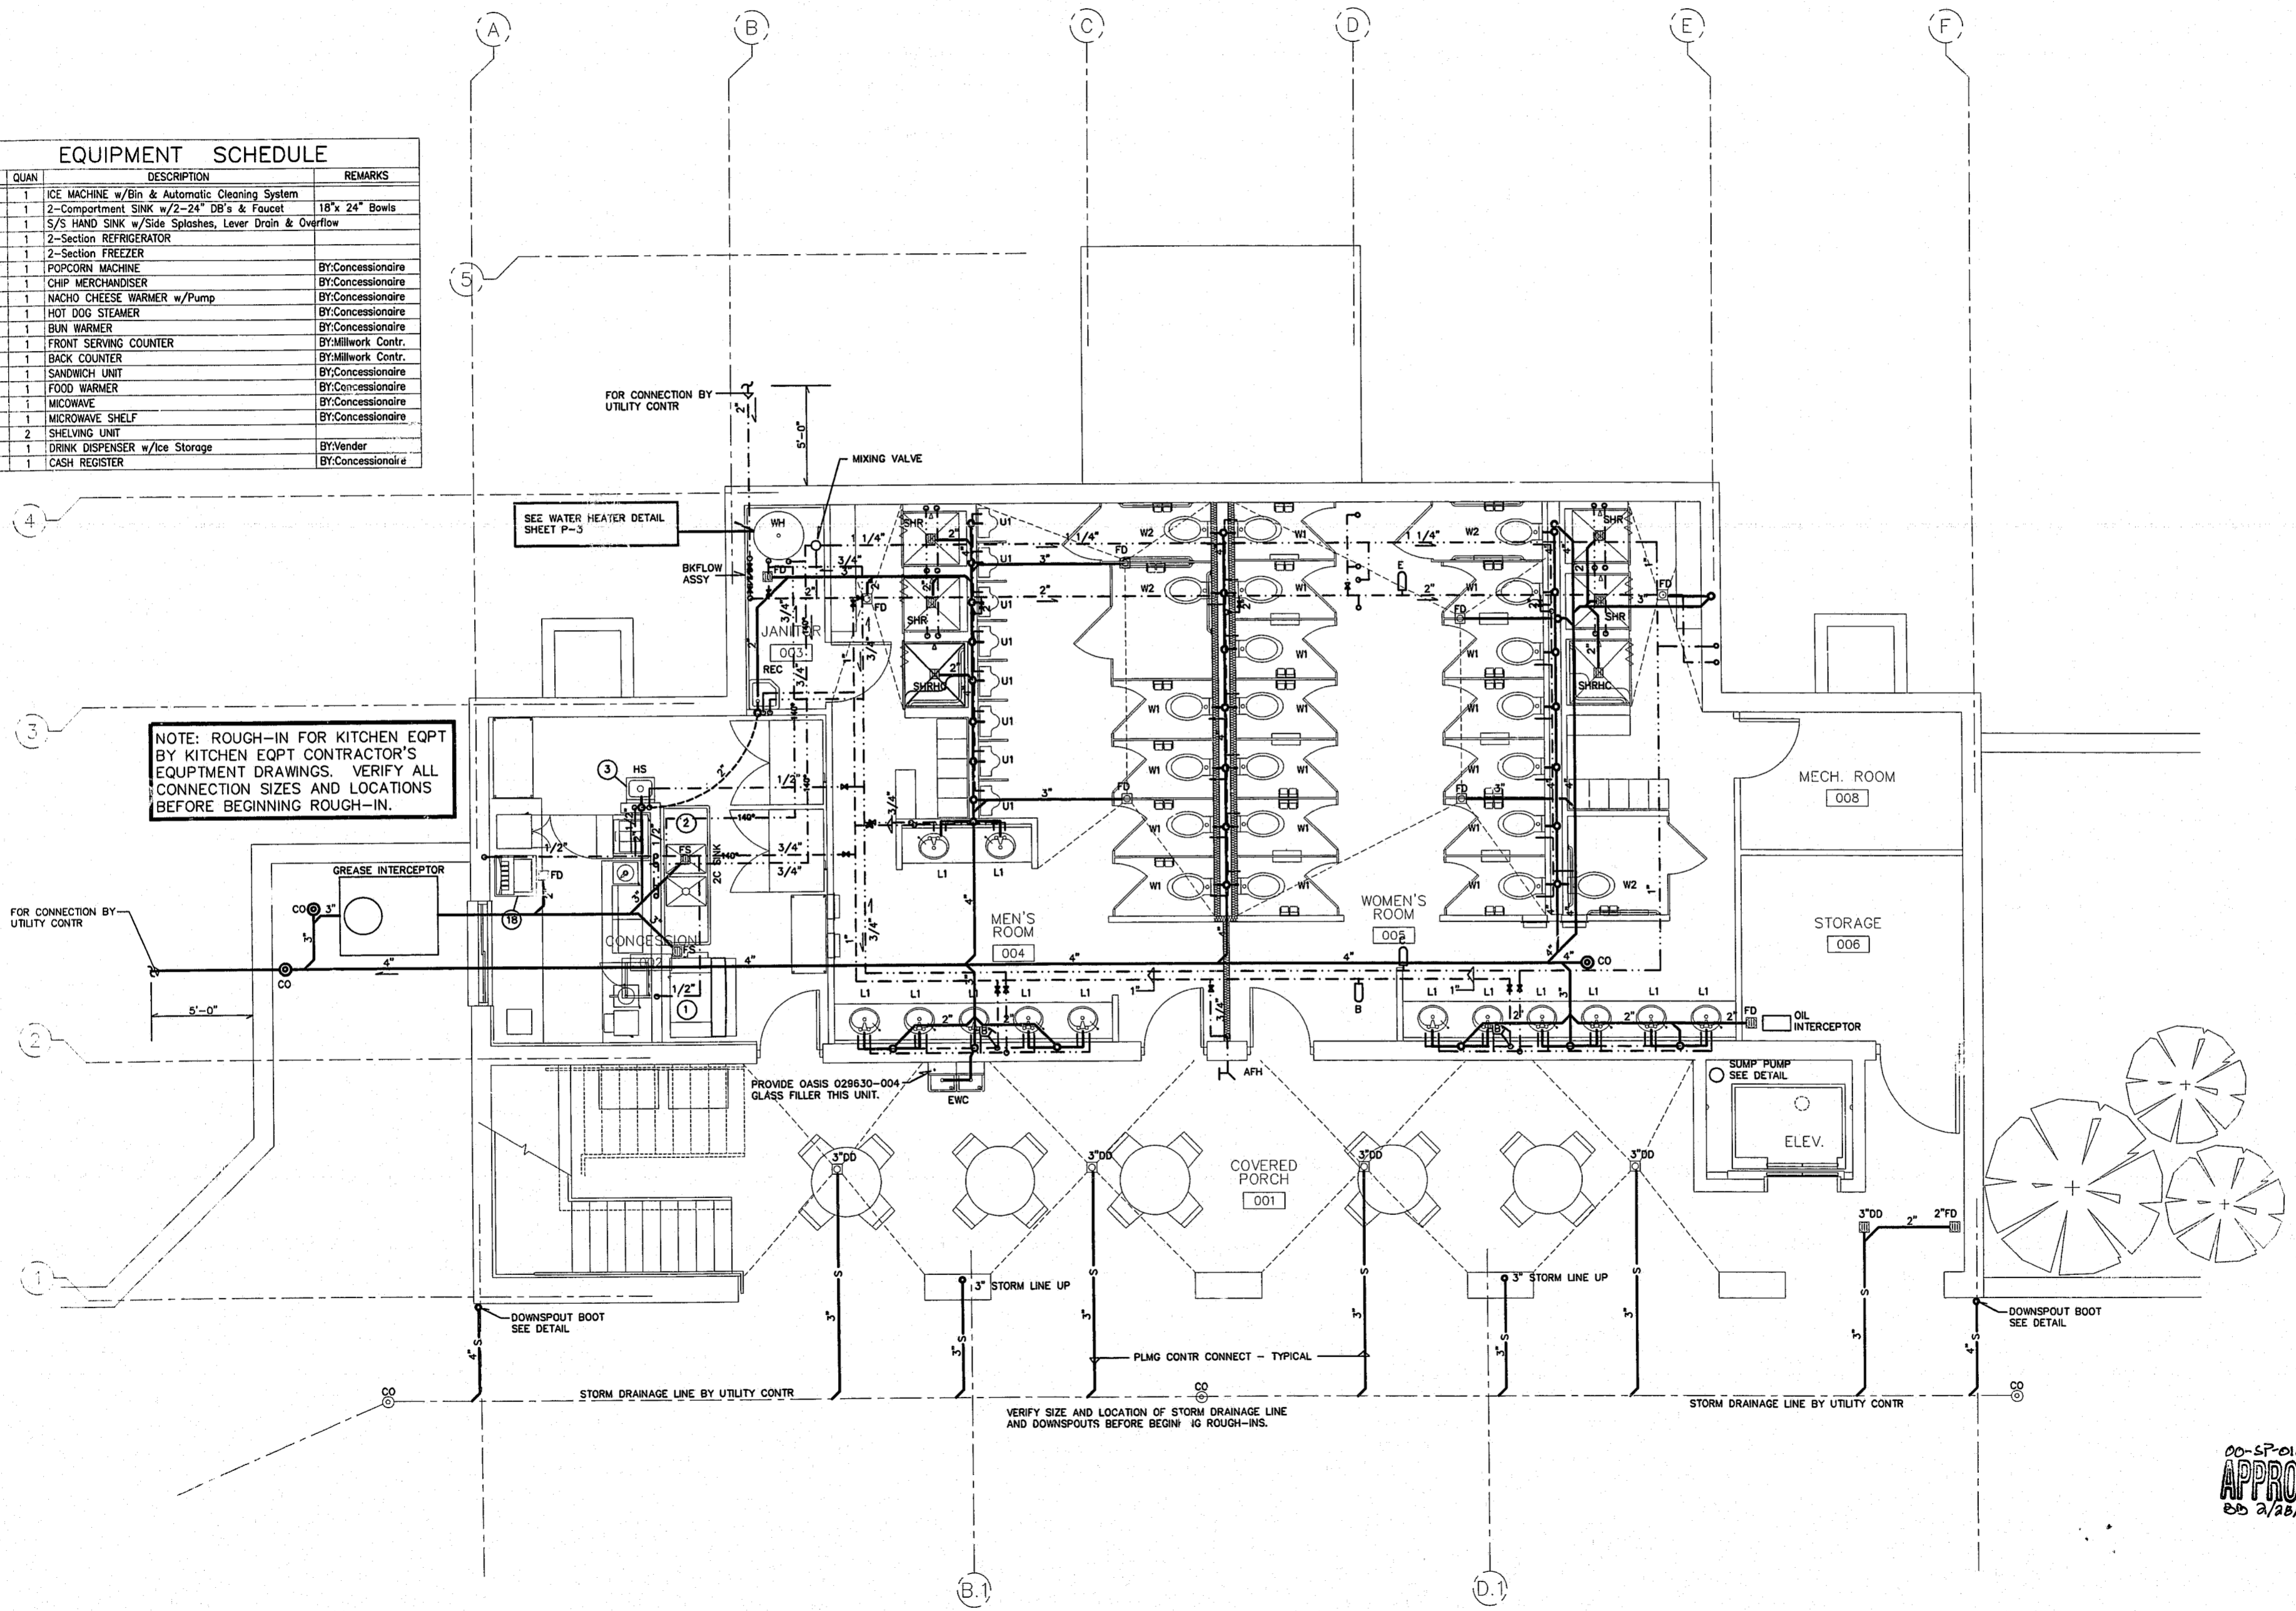

1 DECK PLAN - PLUMBING
 P1.01 SCALE: 1/4" = 1' - 0"

00-SP-018-3
APPROVED
 02/28/01

© 2000 CLINE DAVIS ARCHITECTS EXPRESSLY RESERVES ITS COMMON LAW COPYRIGHT AND OTHER PROPERTY RIGHTS IN THESE PLANS. THESE PLANS ARE NOT TO BE REPRODUCED, CHANGED OR COPIED IN ANY FORM OR MANNER WHATSOEVER, NOR ARE THEY TO BE ASSIGNED TO ANY THIRD PARTY WITHOUT FIRST OBTAINING THE EXPRESSED WRITTEN PERMISSION AND CONSENT OF CLINE DAVIS ARCHITECTS, PA.