




Revisions

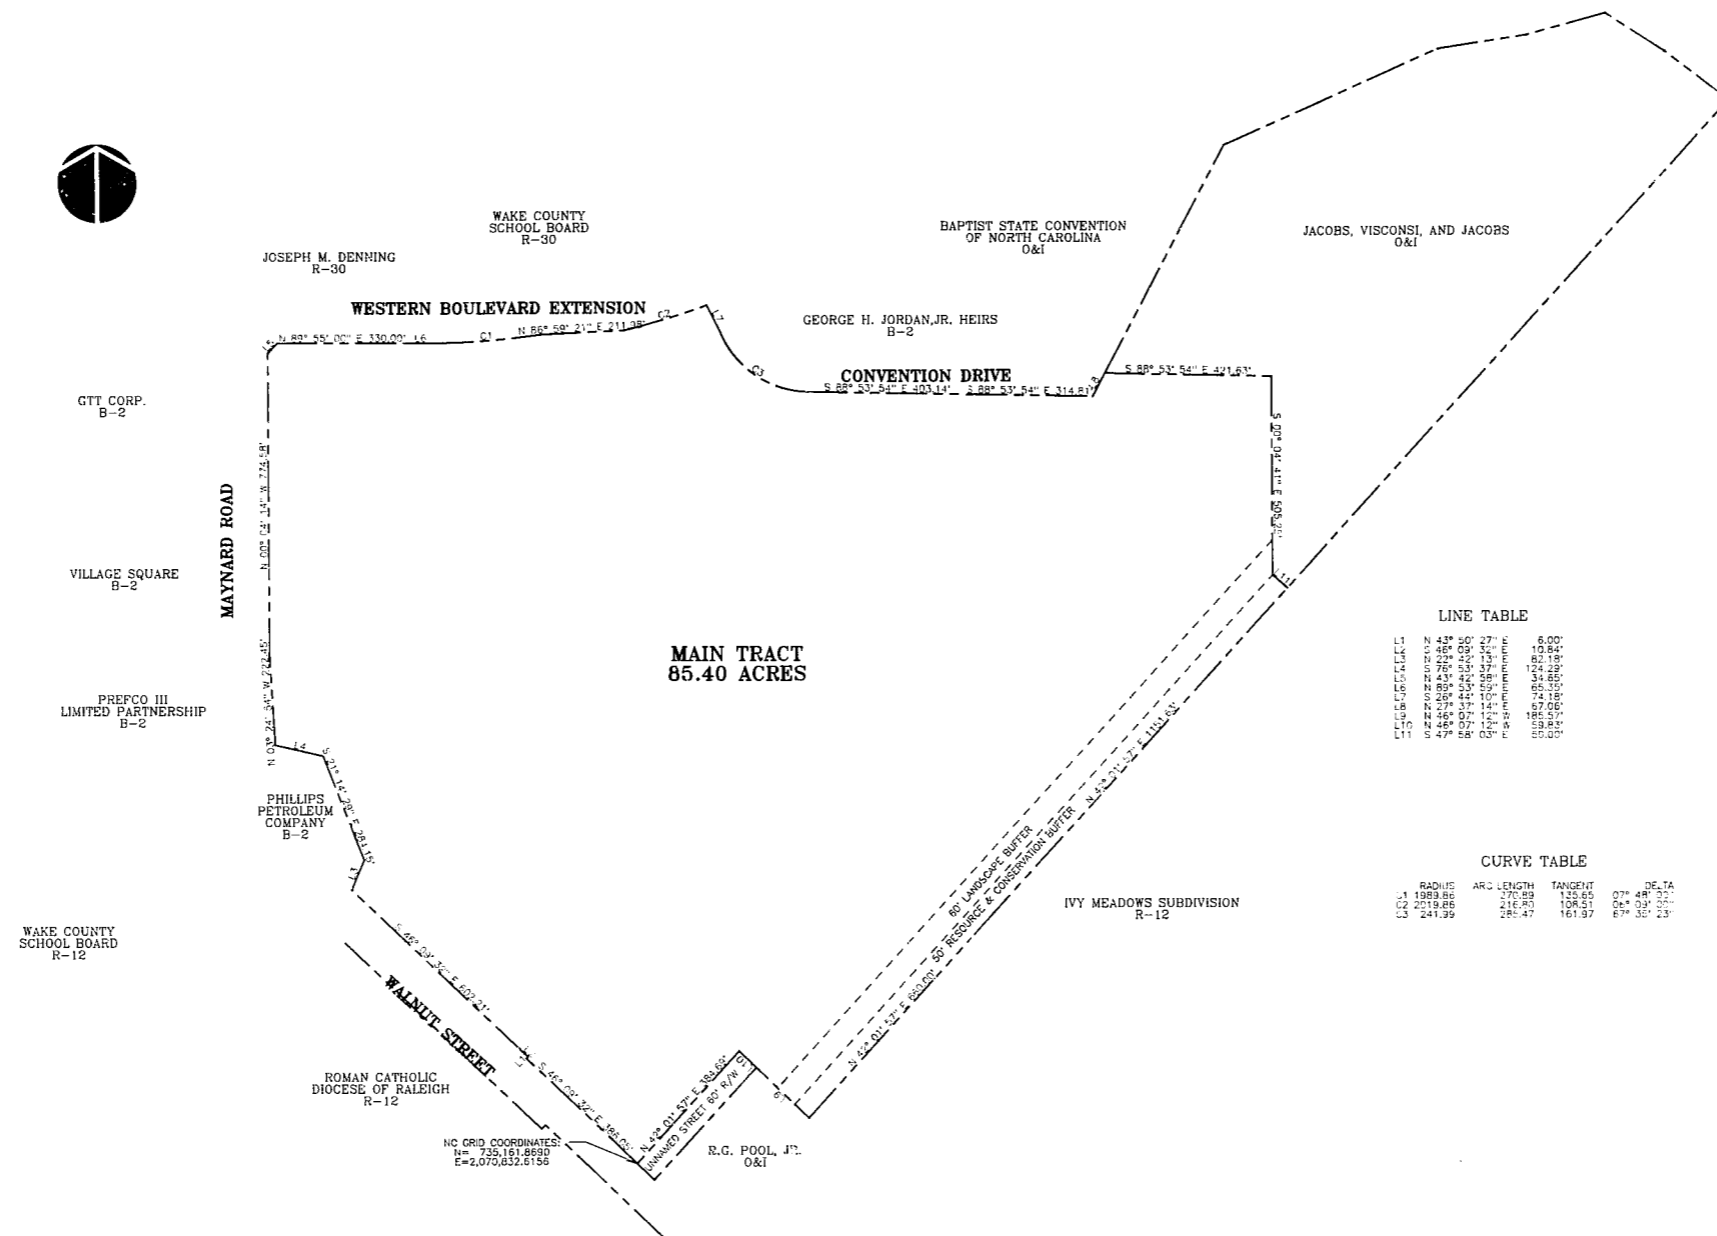


**LINE TABLE**

LINE	BEARING	DISTANCE	AREA
L1	N 42° 30' 27"	6.00'	

**CURVE TABLE**

LINE	RADIUS	ARC LENGTH	TANGENT	DELTA

NC GRID COORDINATES:  

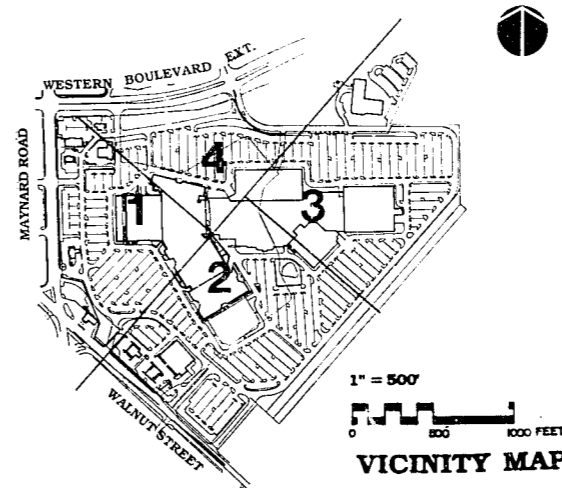

**NOT ISSUED FOR CONSTRUCTION**

Project  
**CARY VILLAGE MALL**

**SITE DATA**

Date  
**March 16, 1990**

Scale  
**1" = 100'**

Sheet

**SD 1**