



Revisions

Project
CARY VILLAGE MALL


UTILITIES OVERALL

Date
JULY 24, 1989

Scale
1" = 100'

Sheet

UO-1

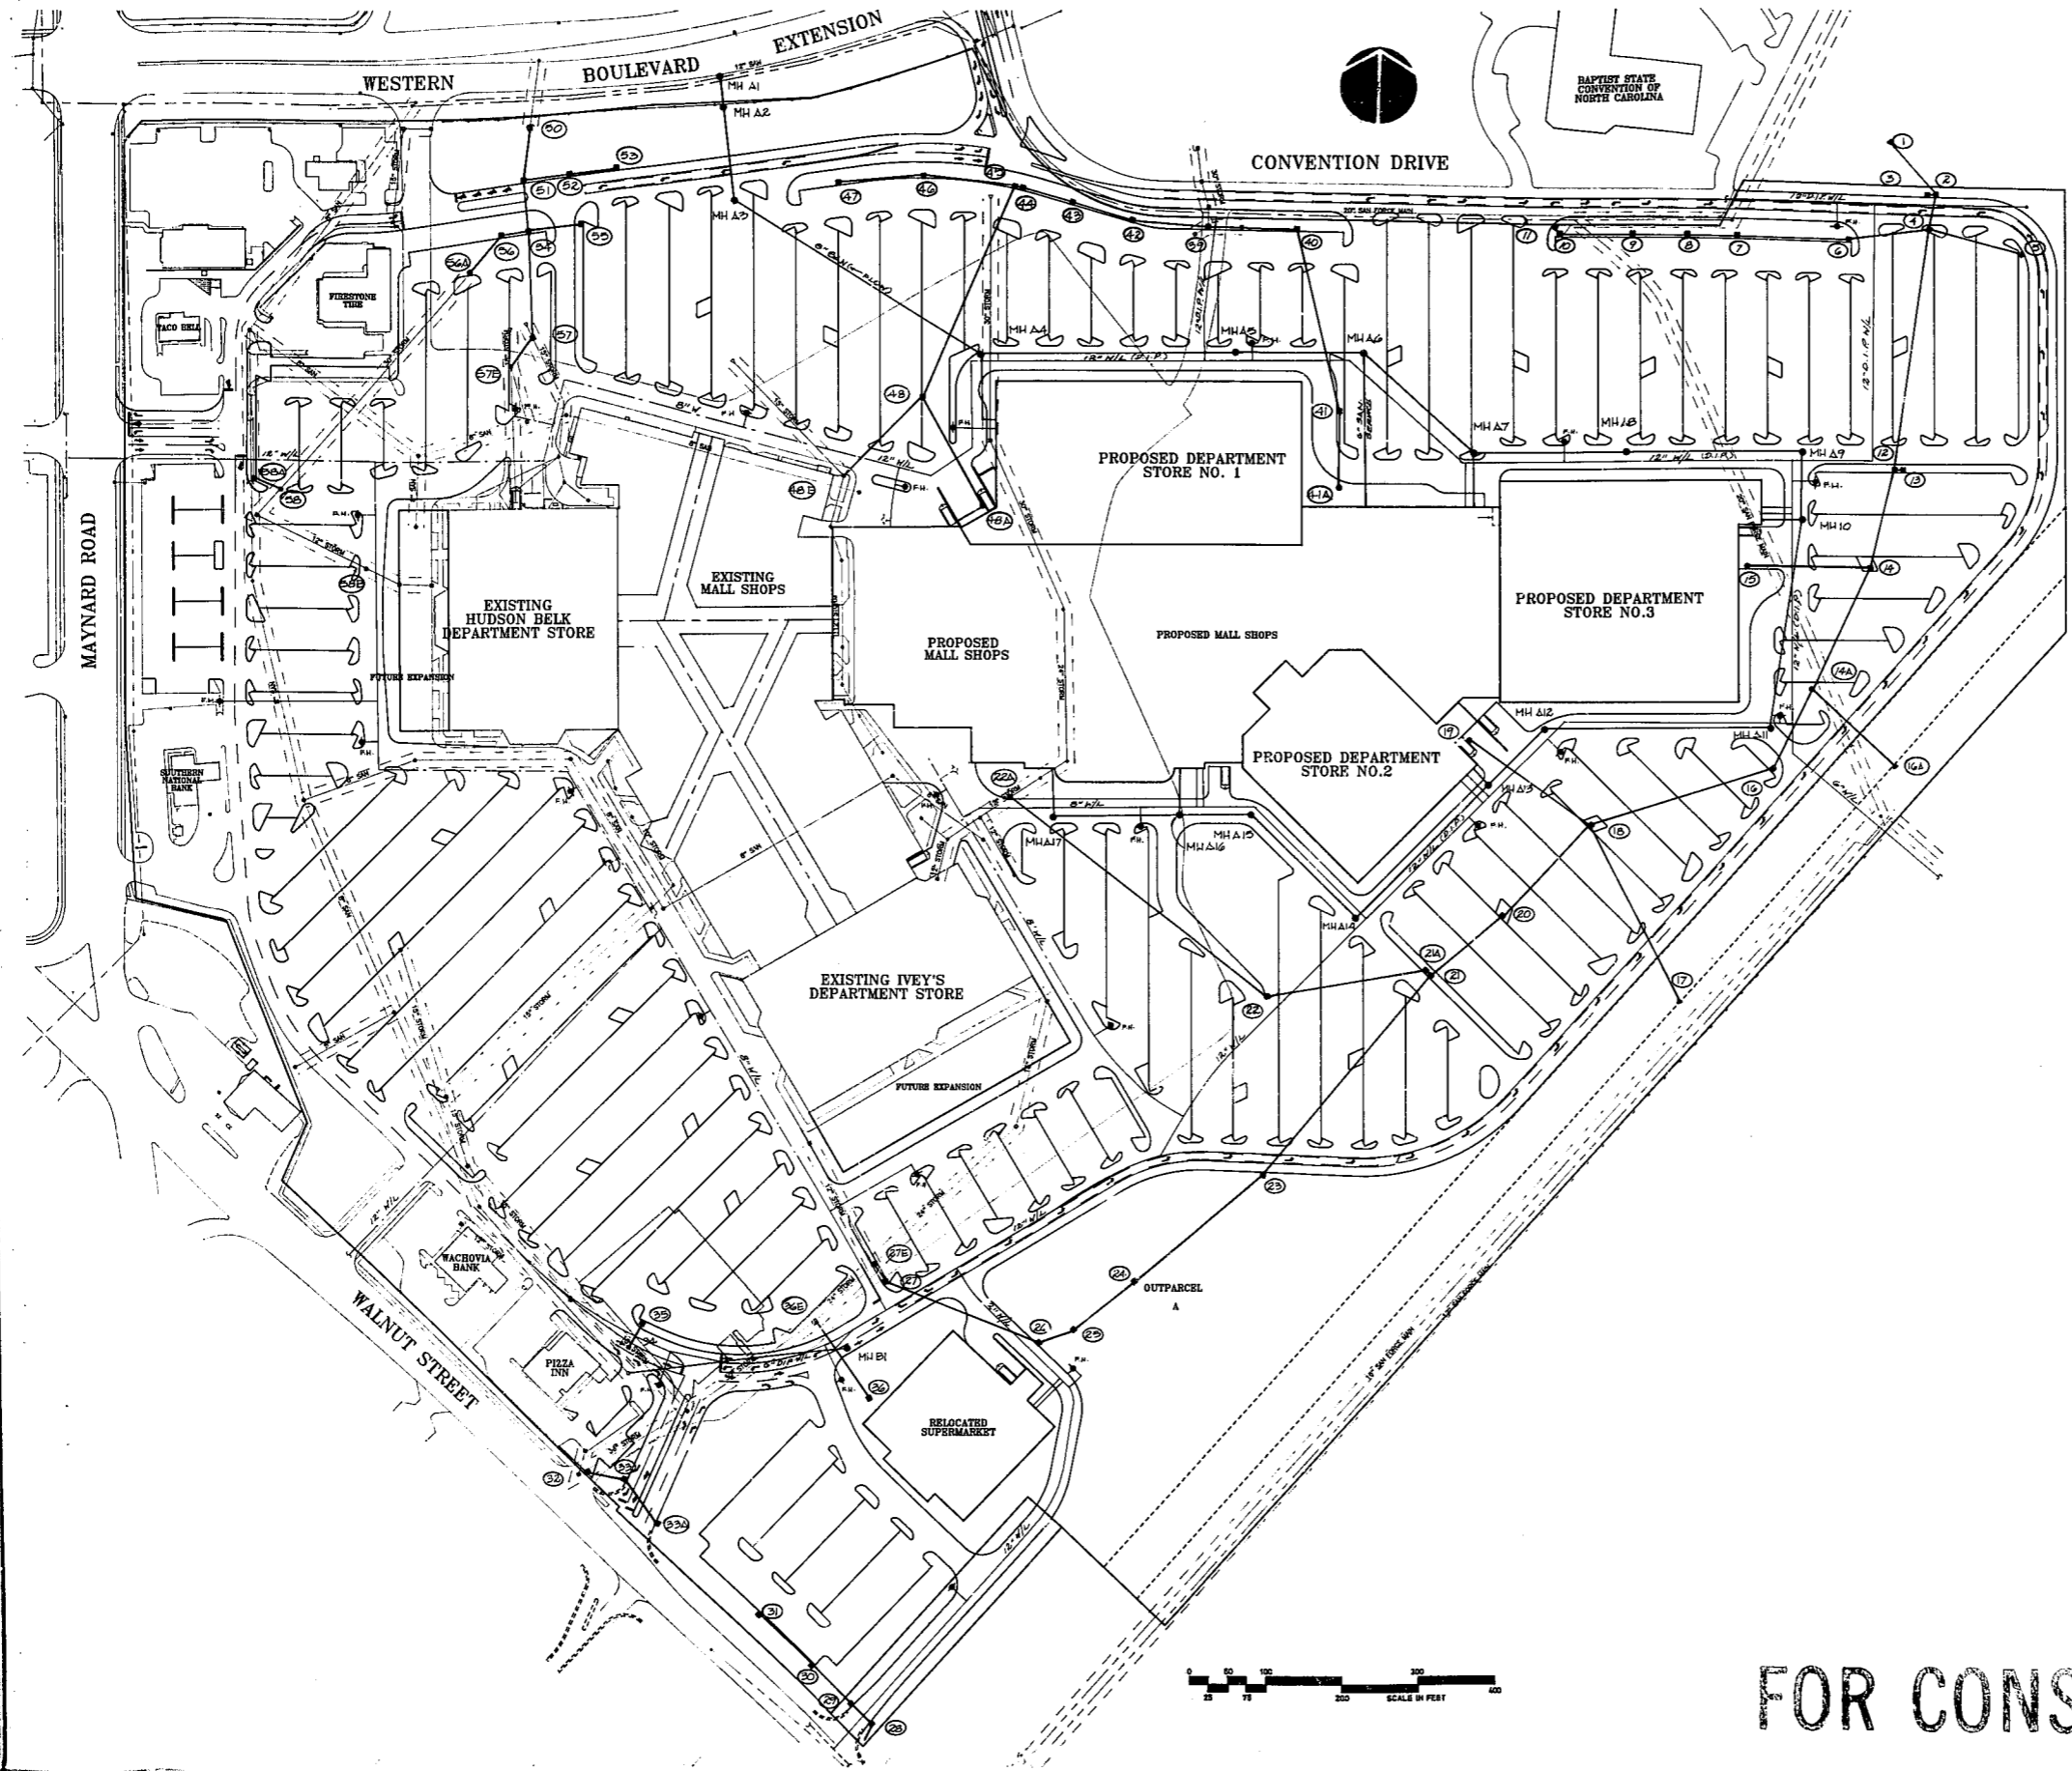

FOR CONSTRUCTION