



NORTH SIDE OF BUILDING PLANTING AND SIDEWALK AREAS

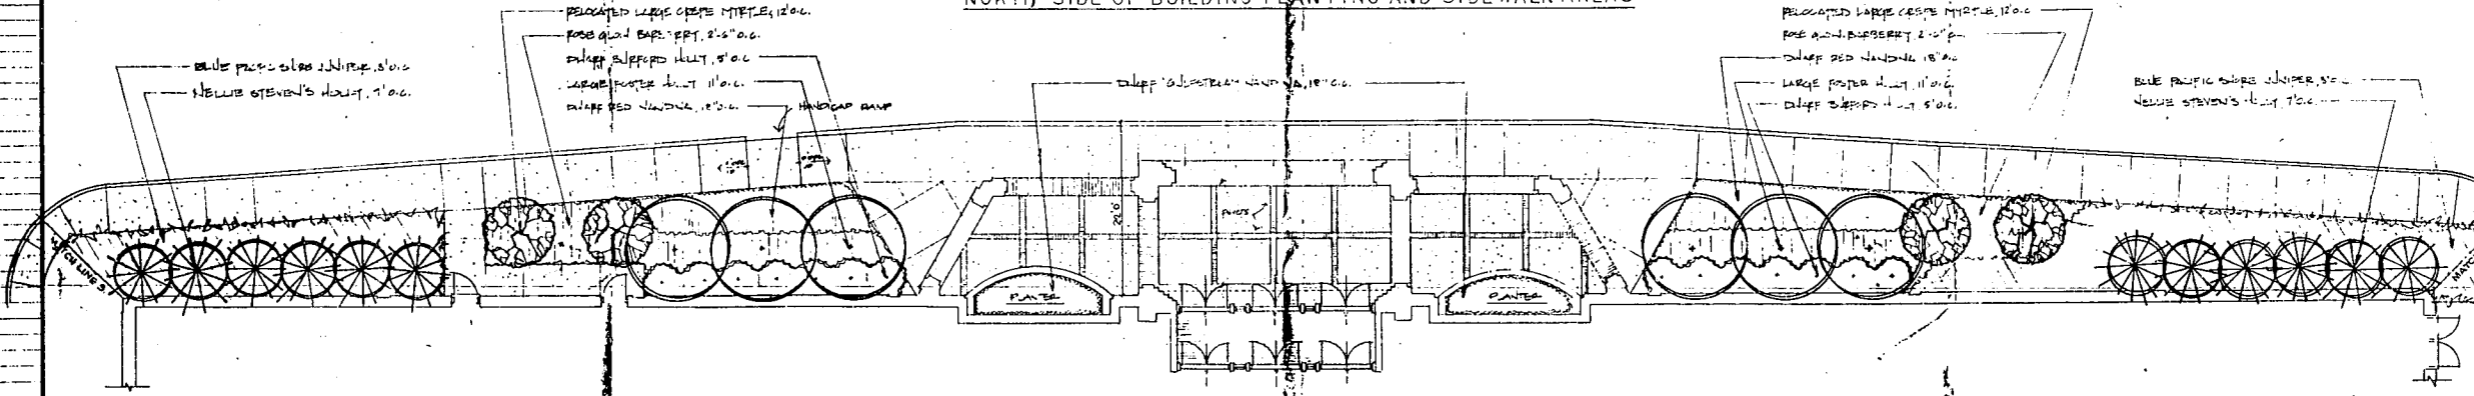

WEST SIDE OF BUILDING PLANTING AND SIDEWALK AREAS

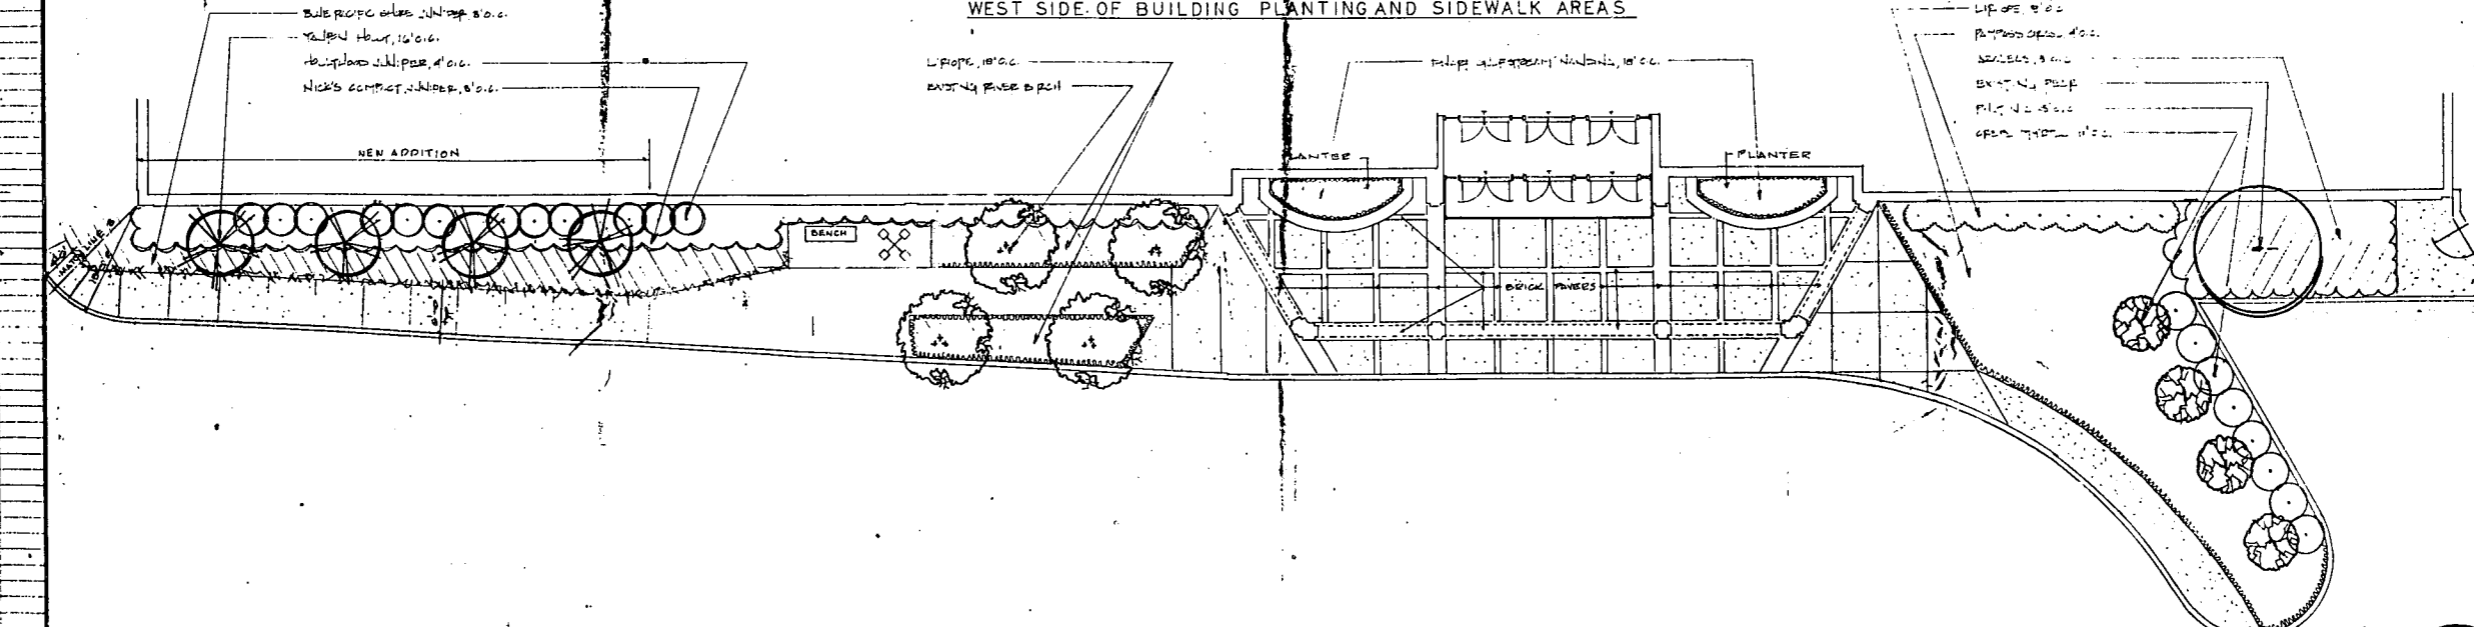

SOUTH SIDE OF BUILDING PLANTING AND SIDEWALK AREAS

SCALE 1/8" = 1'-0"

PRELIMINARY
NOT TO BE USED
FOR CONSTRUCTION







ARCHITECT: SURRETT, SMITH, ABERNATHY & WILLIAMS ASSOCIATES
LANDSCAPE ARCHITECT: LAWRENCE & REYNOLDS

PROJECT: HAYSON BELK CARY VILLAGE
CARY, NORTH CAROLINA

DATE: 4/10/99

SCALE: 1/8" = 1'-0"

PROJECT NO: 4069

DATE: MAY 24 1999





