



VICINITY MAP

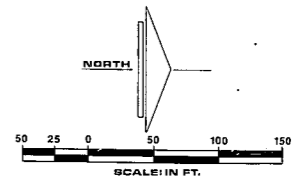

SCALE IN THOUS. OF FT.
1 2 3 4 5

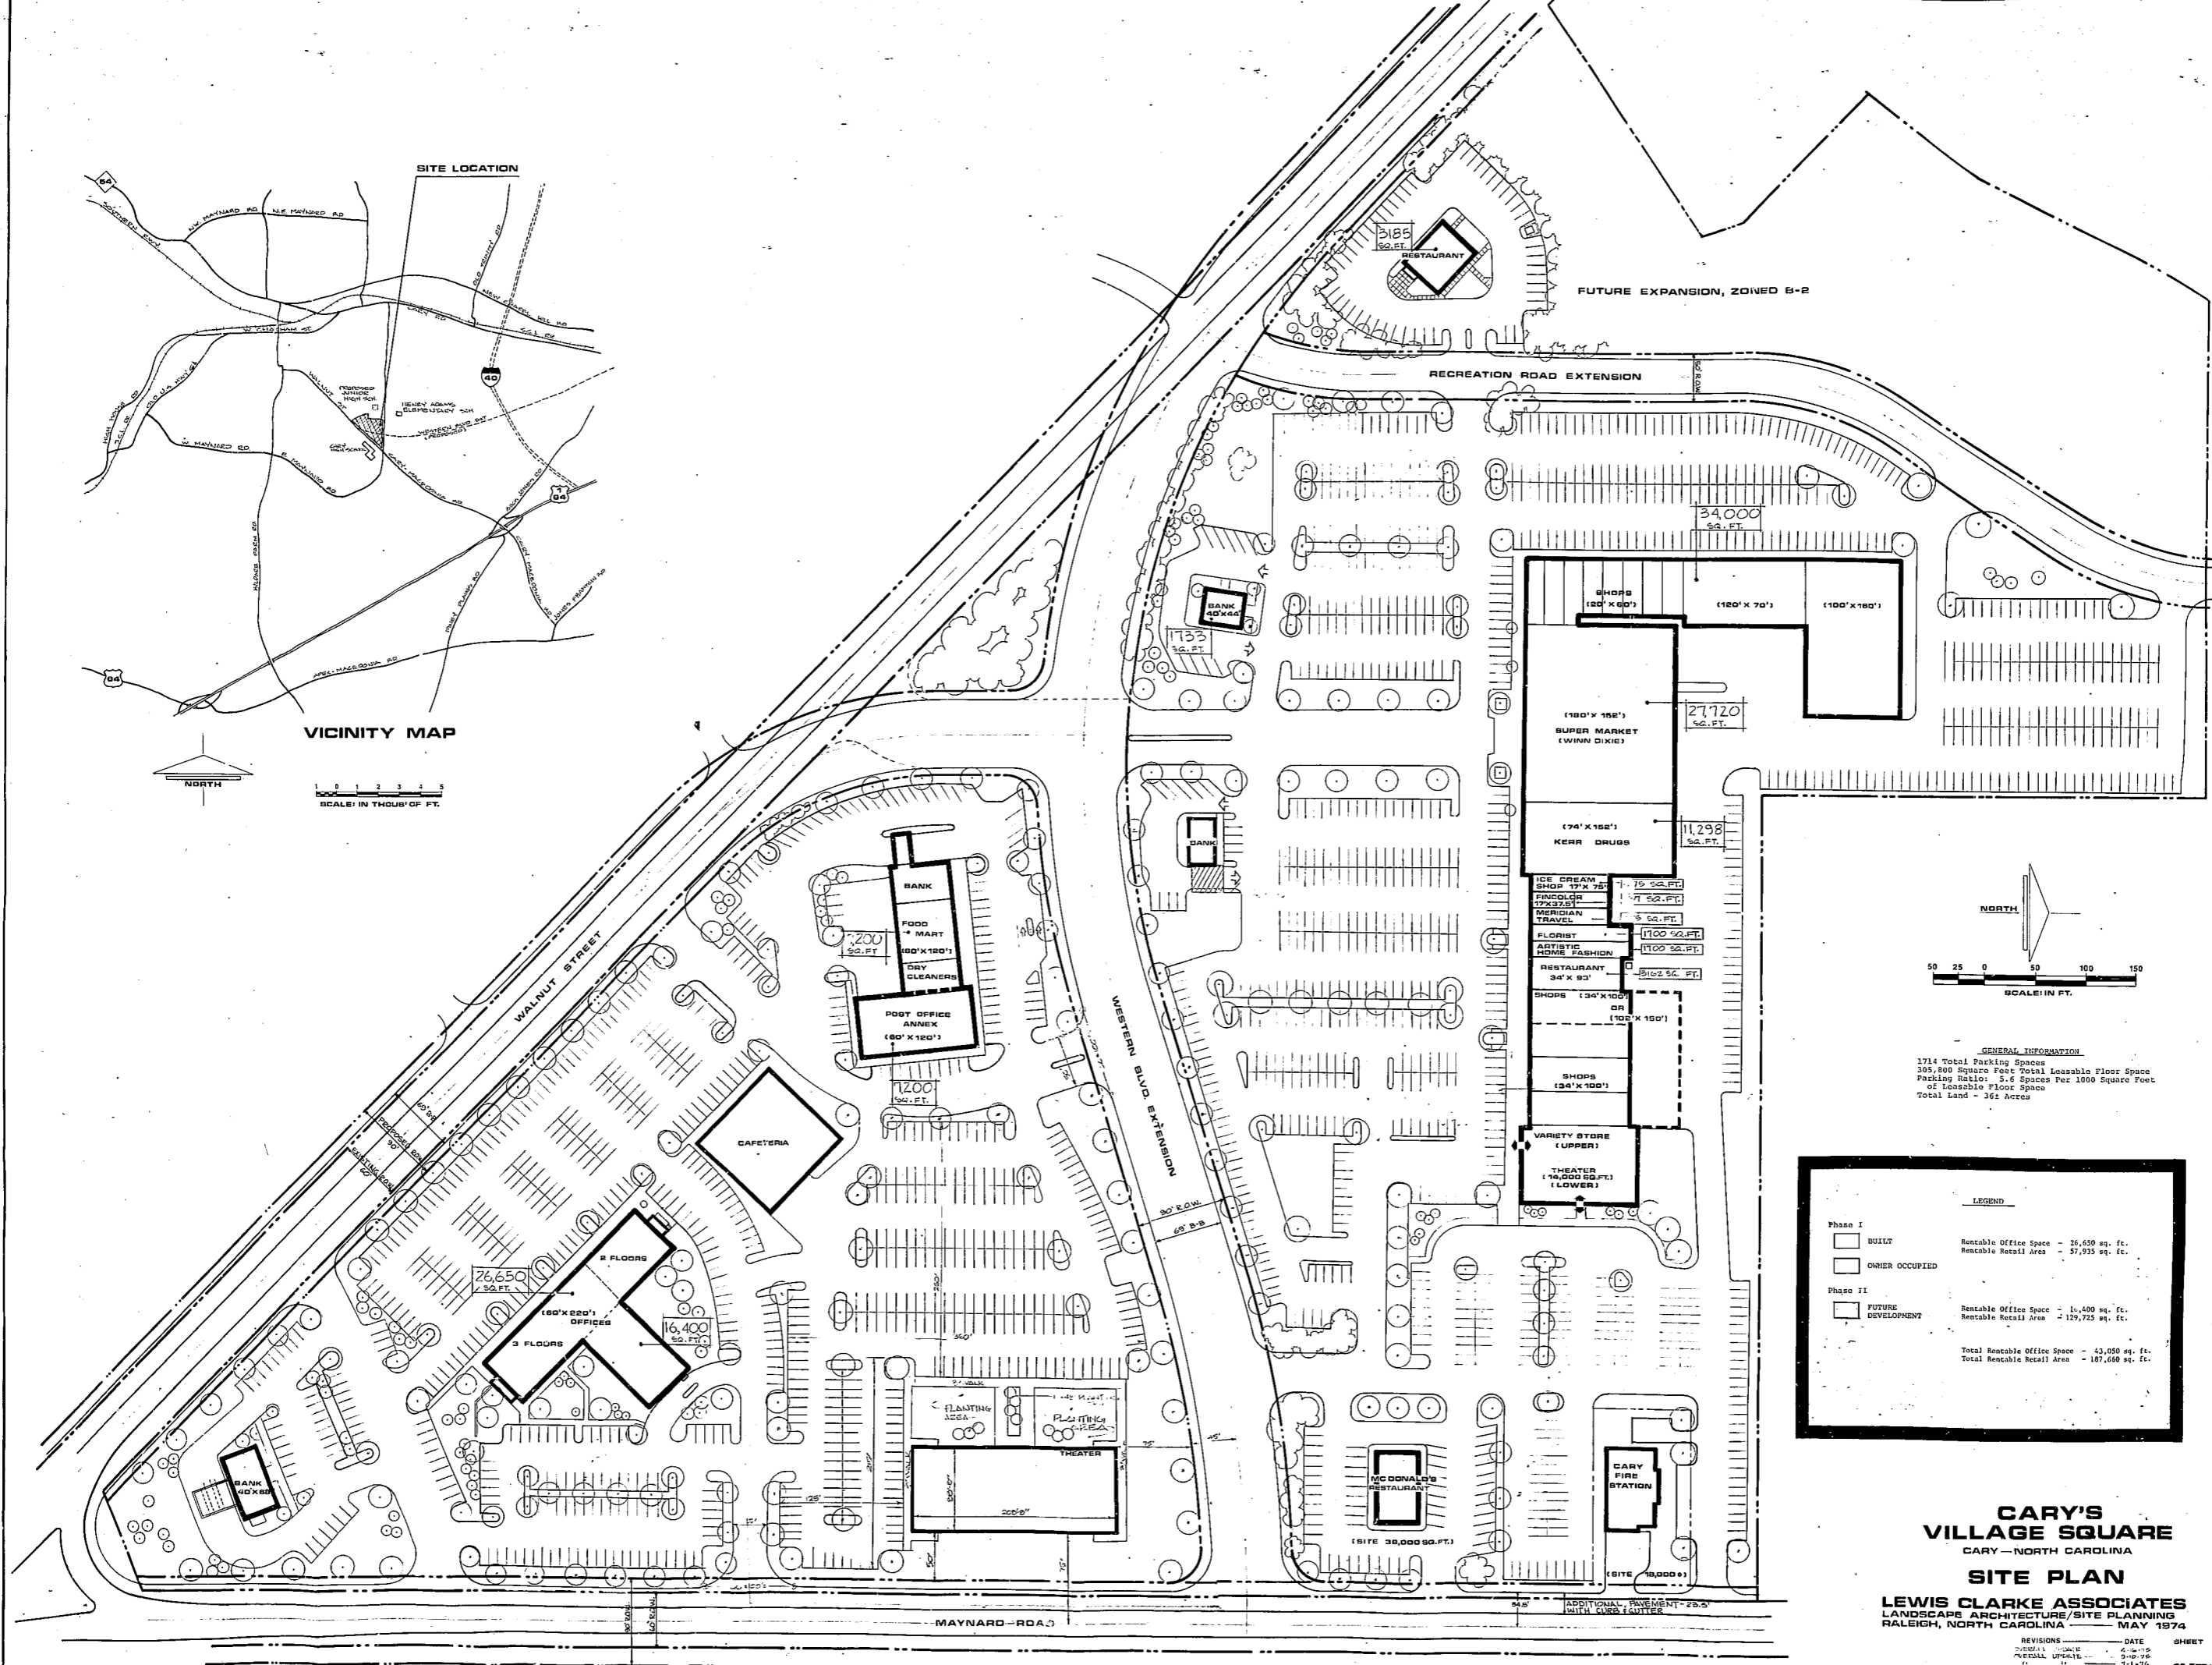

GENERAL INFORMATION
 1714 Total Parking Spaces
 305,800 Square Feet Total Leasable Floor Space
 Parking Ratio: 5.6 Spaces Per 1000 Square Feet of Leasable Floor Space
 Total Land - 36 1/2 Acres

LEGEND	
Phase I	
	BUILT
	OWNER OCCUPIED
Phase II	
	FUTURE DEVELOPMENT
	Rentable Office Space - 26,650 sq. ft.
	Rentable Retail Area - 97,935 sq. ft.
	Rentable Office Space - 11,400 sq. ft.
	Rentable Retail Area - 129,725 sq. ft.
	Total Rentable Office Space - 43,050 sq. ft.
	Total Rentable Retail Area - 107,660 sq. ft.

CARY'S VILLAGE SQUARE
 CARY - NORTH CAROLINA
SITE PLAN

LEWIS CLARKE ASSOCIATES
 LANDSCAPE ARCHITECTURE/SITE PLANNING
 RALEIGH, NORTH CAROLINA - MAY 1974

REVISIONS	DATE	SHEET
2/28/74	1/28/74	4 of 5
REVISIONS	DATE	SHEET
1/11/74	1/11/74	5 of 5

OF TOTAL