




1 OVERALL PLAN OF CENTREGREEN PARK  
 SCALE: 1"=25'-0"

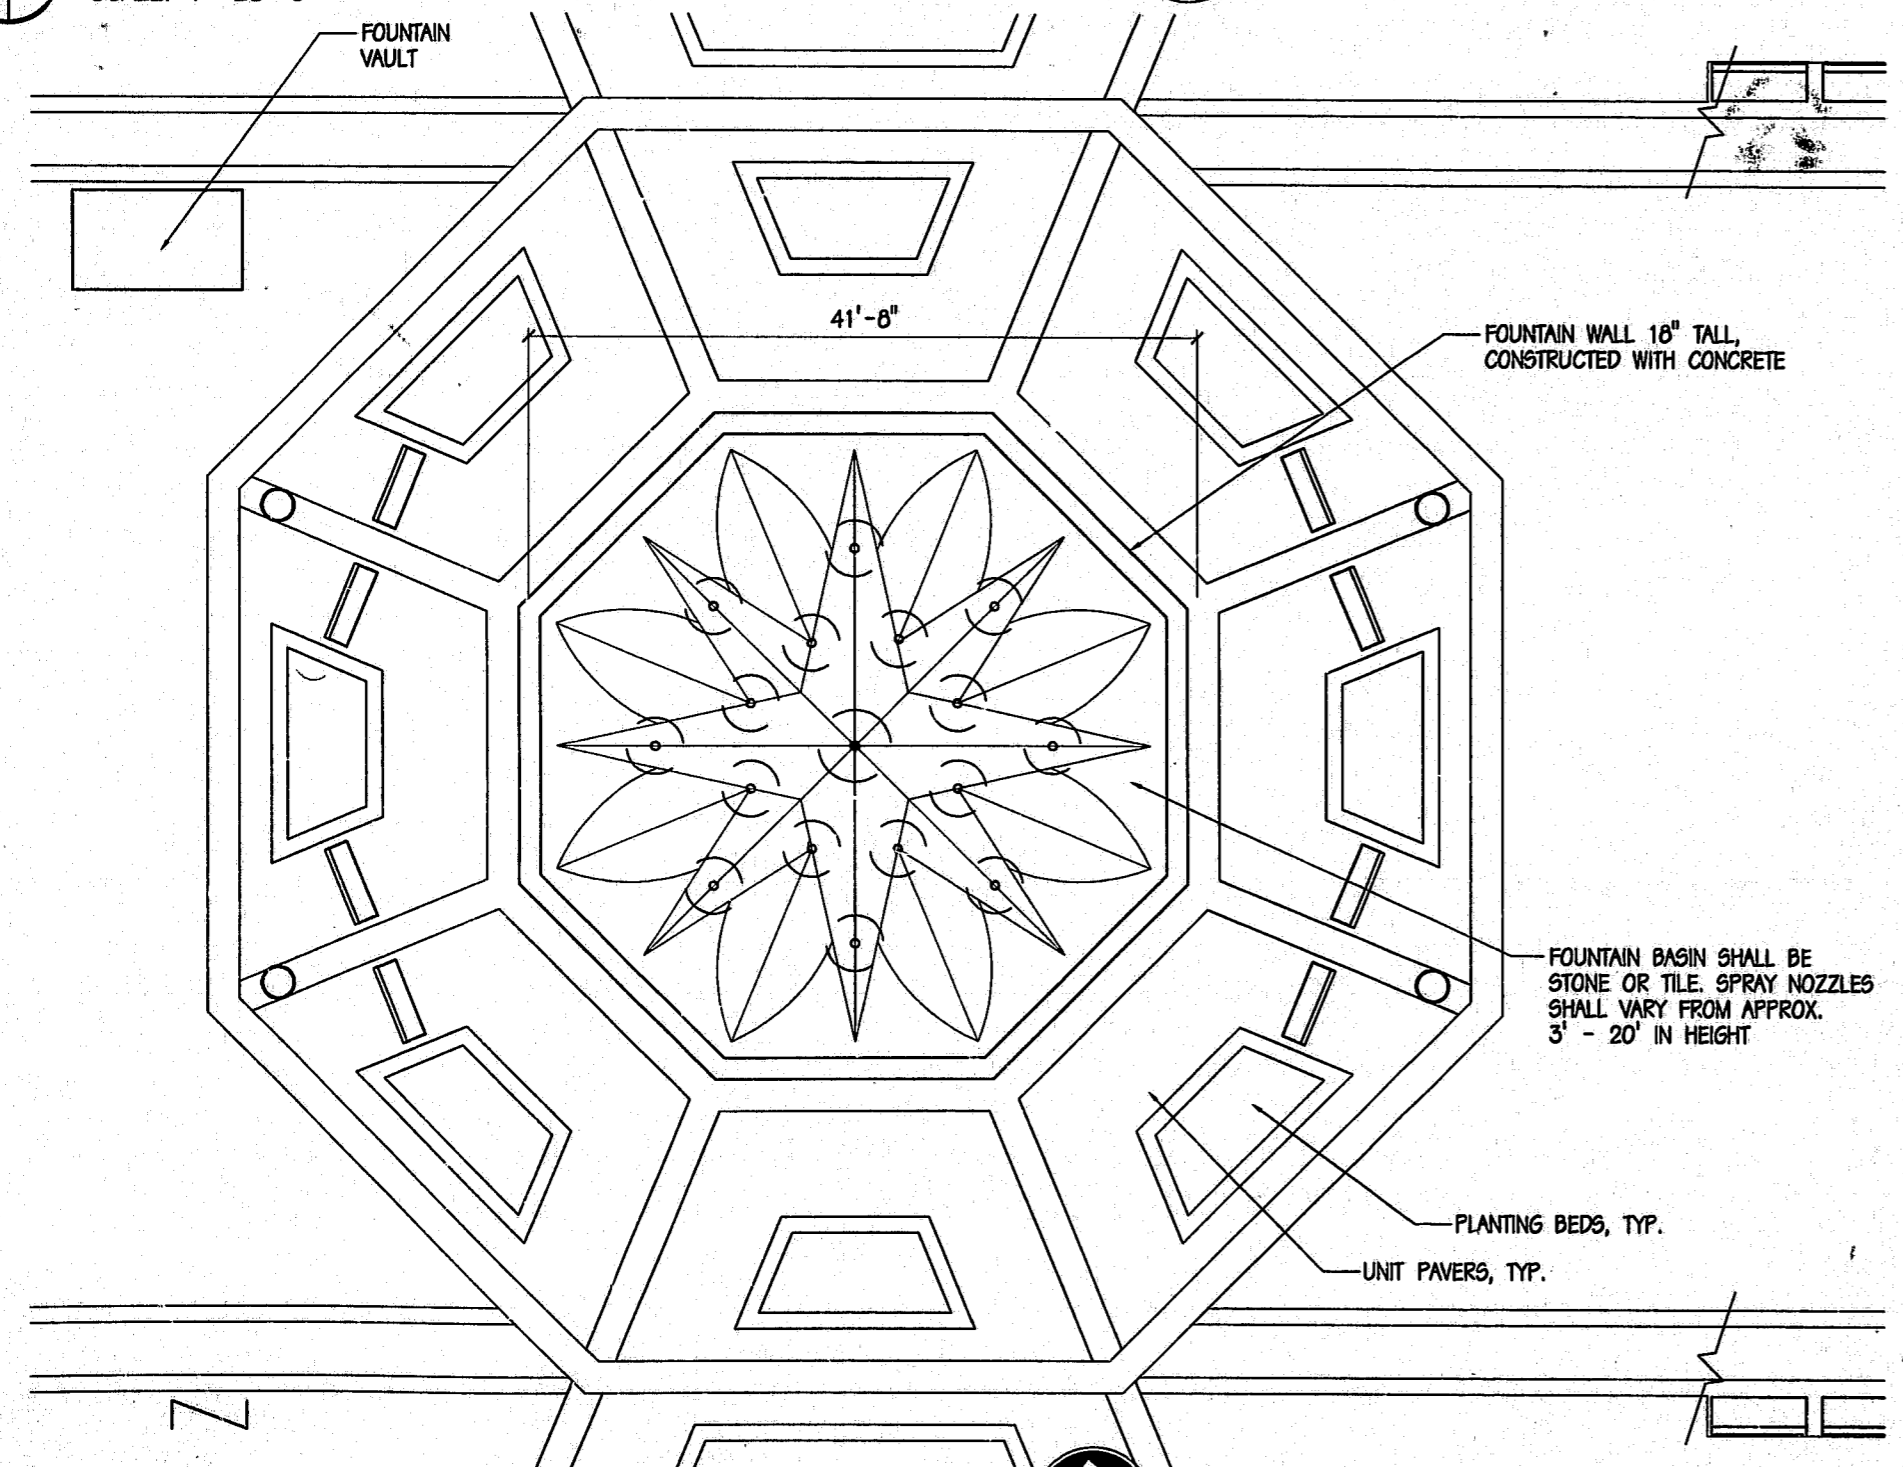

2 ENLARGED FOUNTAIN PLAN  
 SCALE: 1/8"=1'-0"

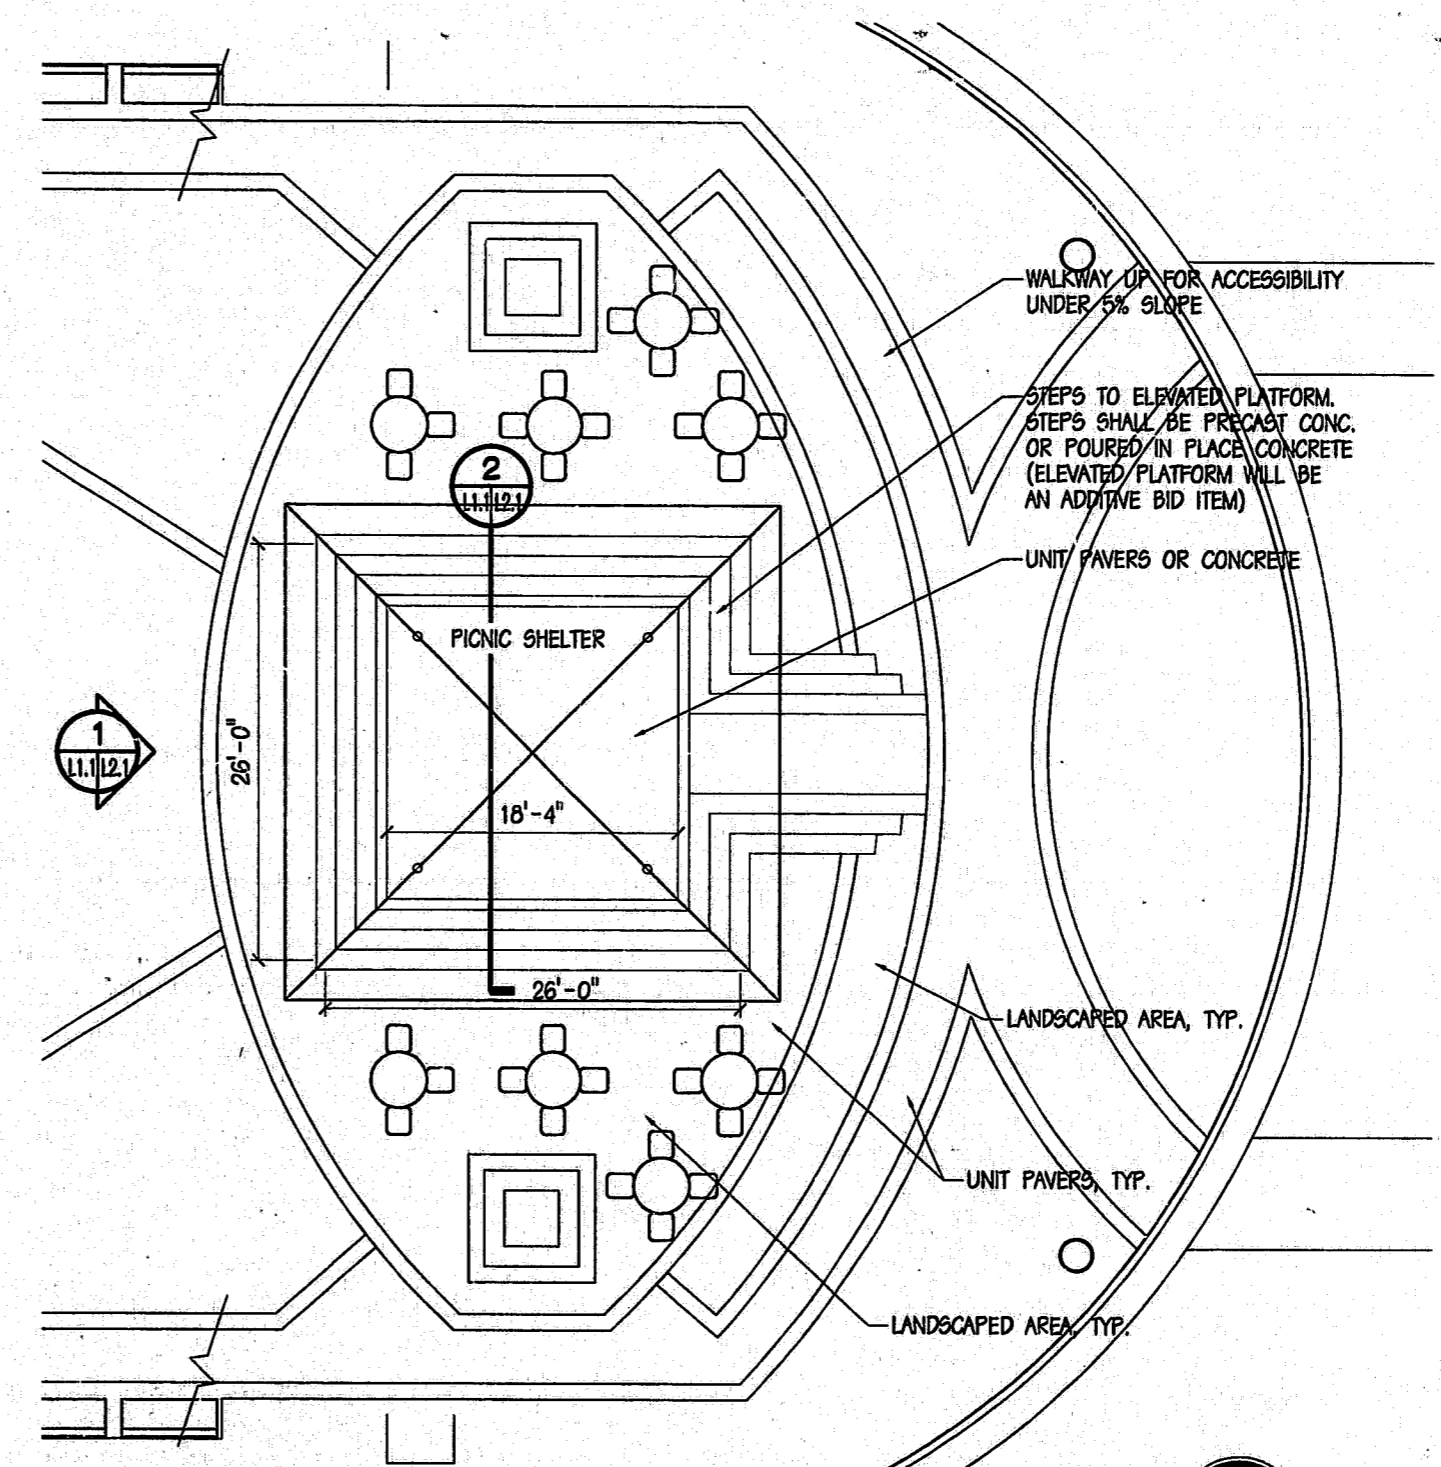

3 ENLARGED PICNIC SHELTER PLAN  
 SCALE: 1/8"=1'-0"

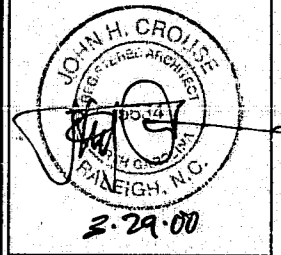

00-6P-005  
 00 00 00  
 00 00 00