

Handwritten signature and date: 2/16/01

CENTRAL PARK AT CENTREGREEN
CARY, NORTH CAROLINA
900 CENTREGREEN WAY


LAYOUT PLAN

PROJECT NO. 99-137


L1.2

HARDSCAPE PLAN

SHEET OF

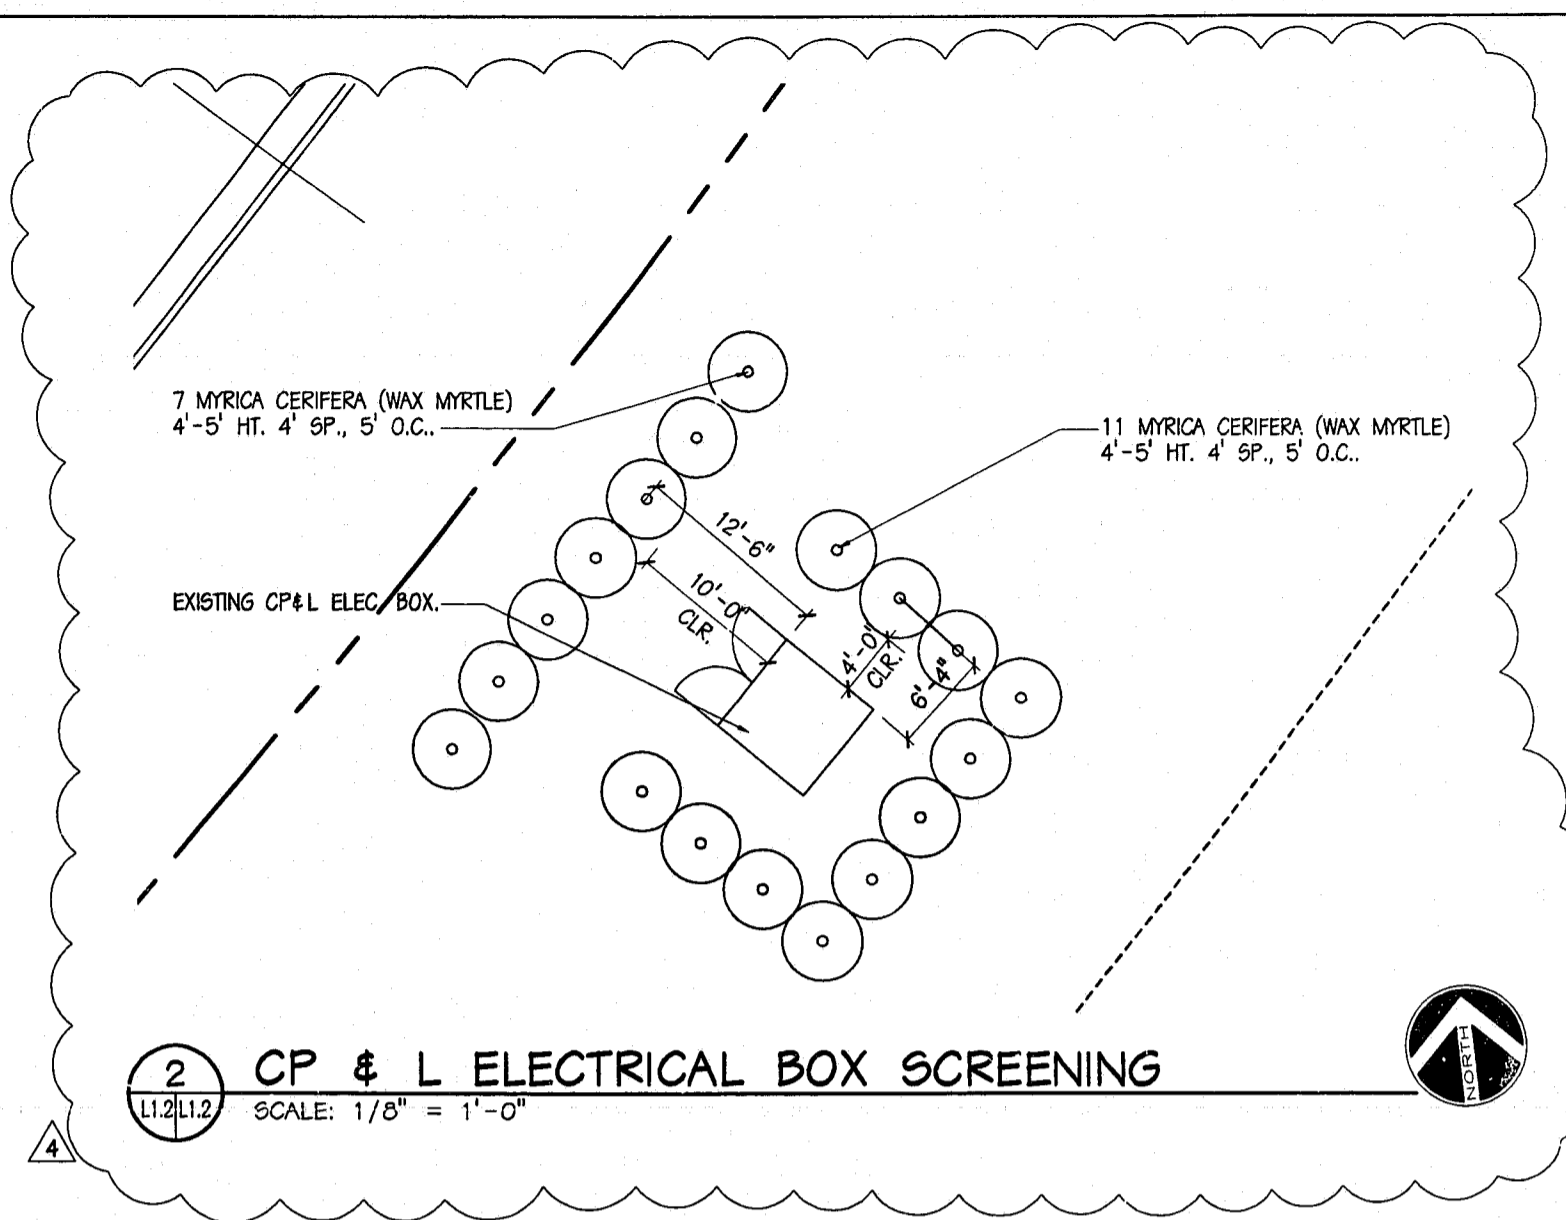

2 CP & L ELECTRICAL BOX SCREENING
L1.2/L1.2 SCALE: 1/8" = 1'-0"

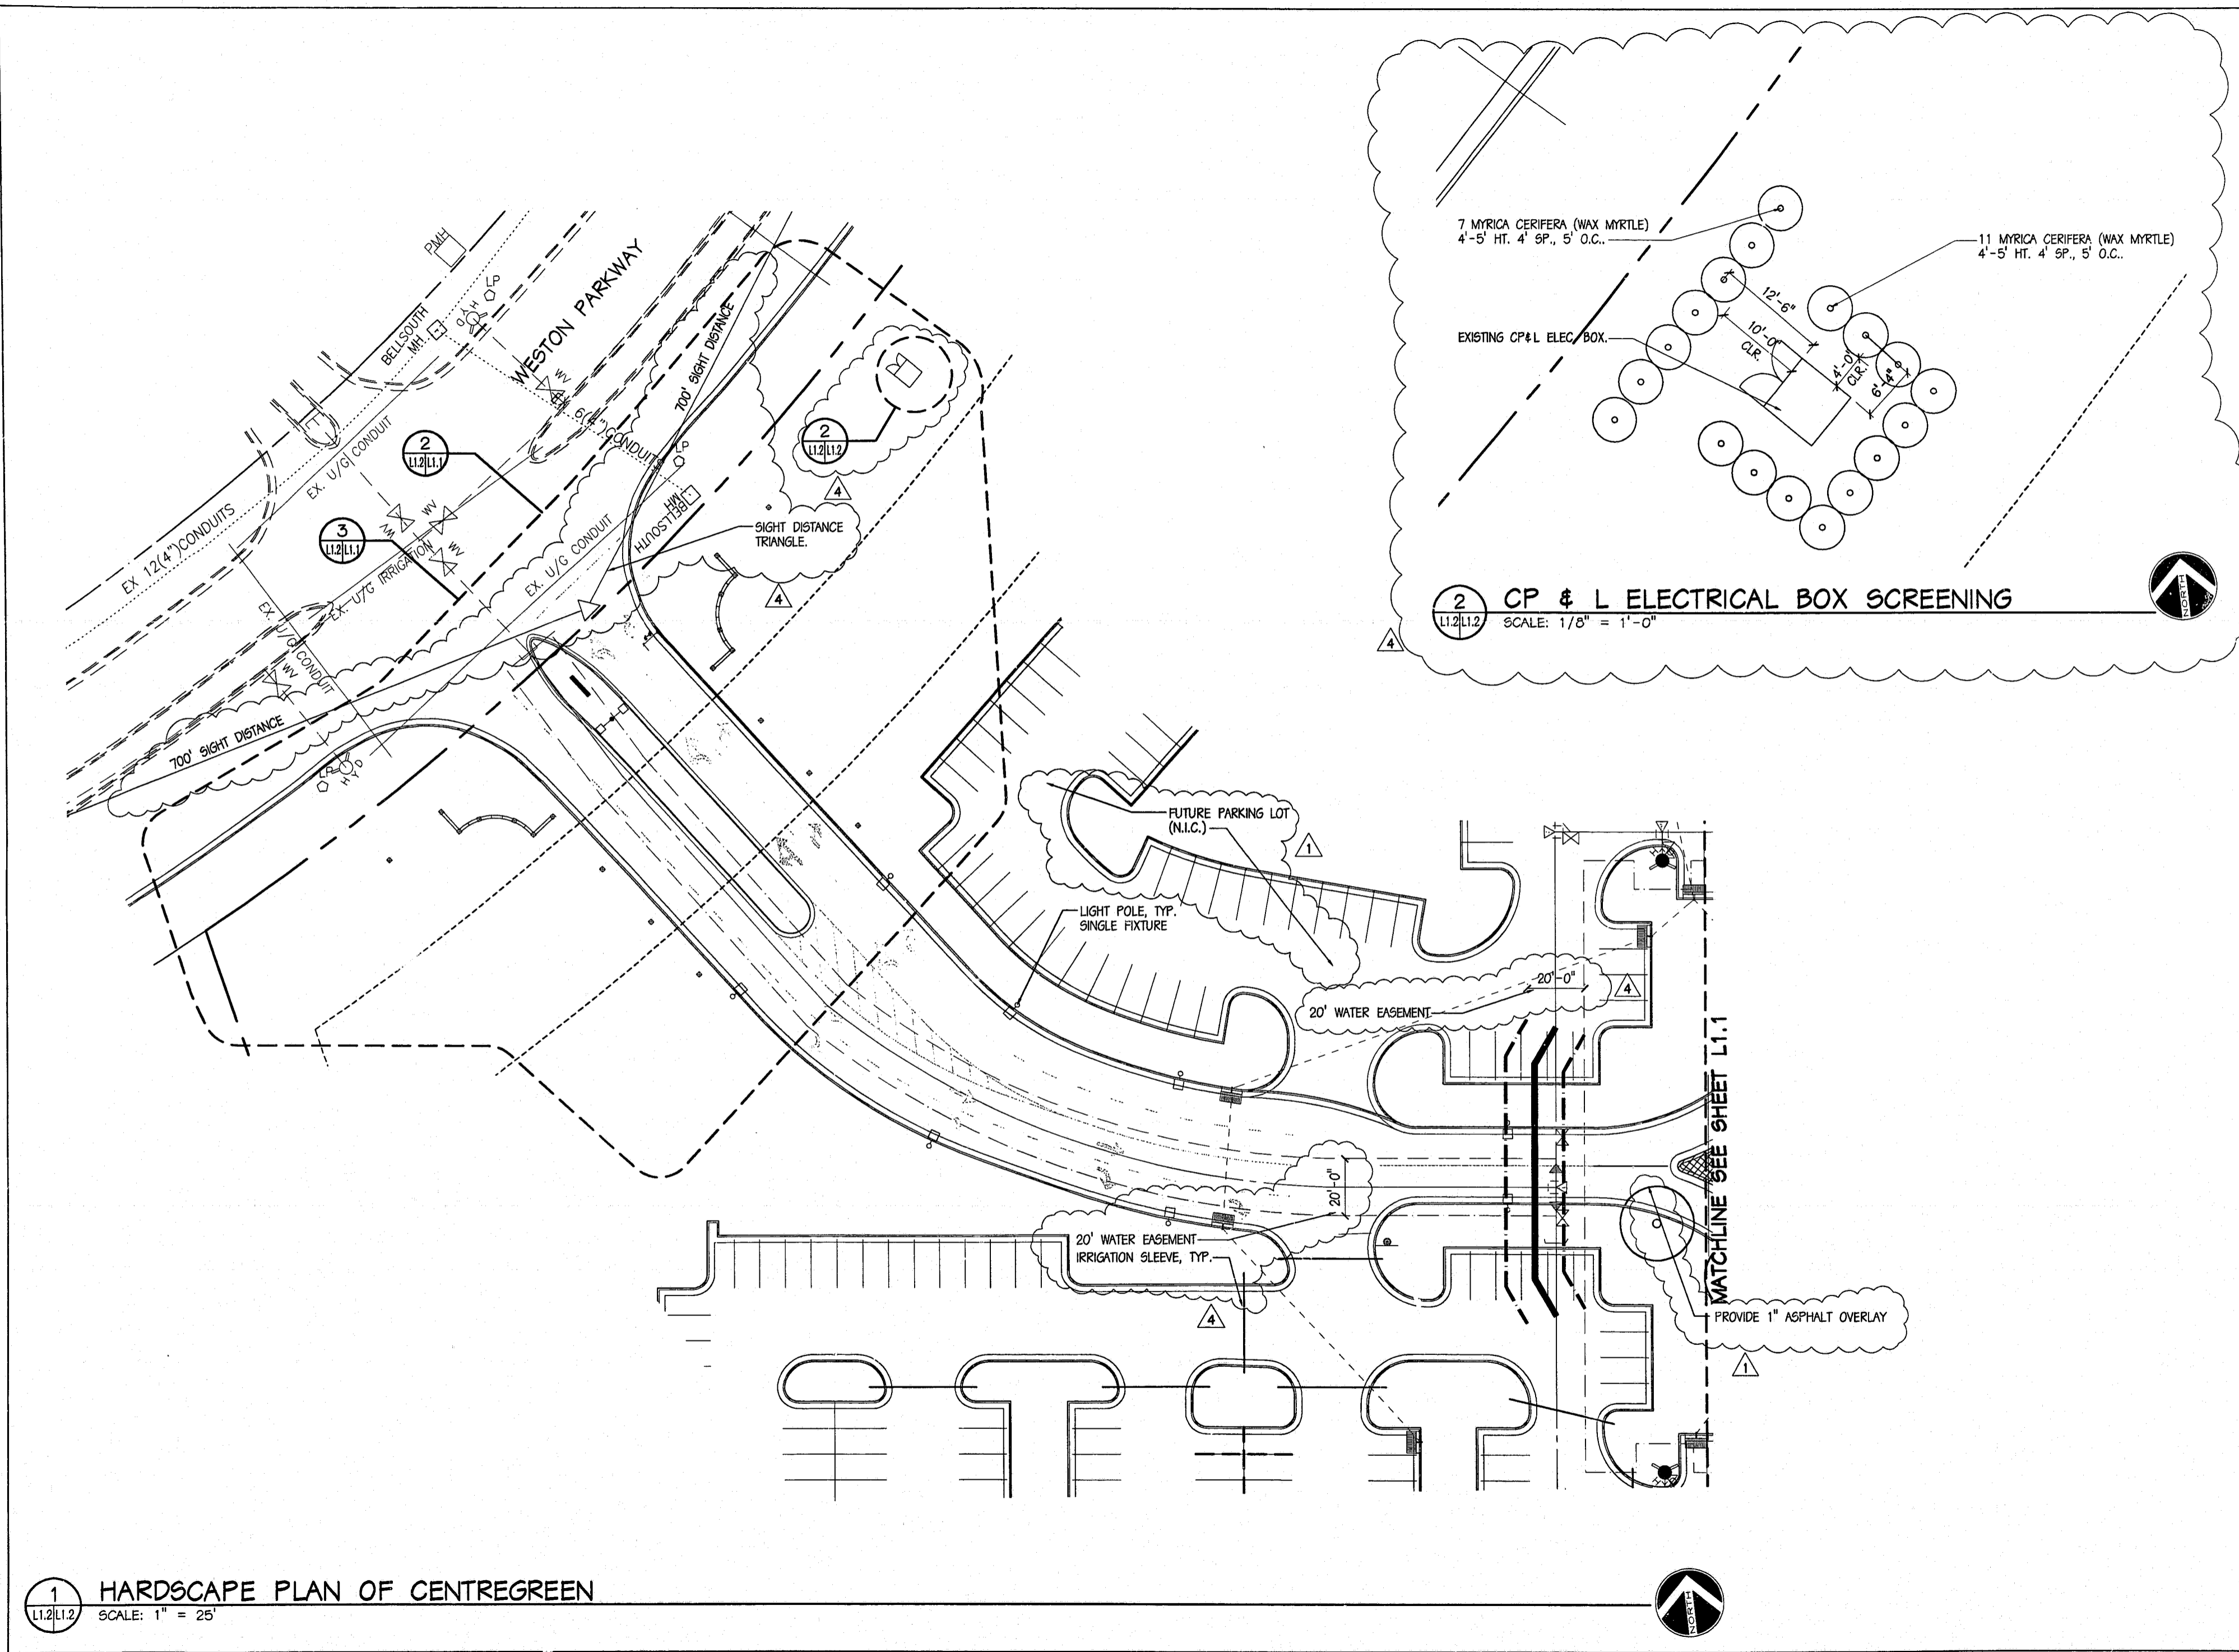

1 HARDSCAPE PLAN OF CENTREGREEN
L1.2/L1.2 SCALE: 1" = 25'

CMSIS Architects, P.C. expressly reserves the rights under common law copyright and ownership rights in connection with the design, concepts, and drawings presented in this document. This document(s) and/or design(s) shall not be reproduced, changed, or copied in any form or manner whatsoever, nor shall they be assigned to any third party without expressed written consent of CMSIS Architects, P.C. © 1999.