


REVISIONS

1	03/21/01
2	05/18/01

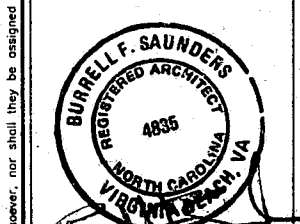

6/25/01

**CENTREGREEN TWO**  
CARY, NORTH CAROLINA  
900 CENTREGREEN WAY  
**ENLARGED PLANTING PLAN**


PROJECT NO. 98-097

**L1.2**

BUILDING 2

SHEET 3 OF 6

DL-SP-0410  
**APPROVE**  
7/2/01  
15 7/2/01

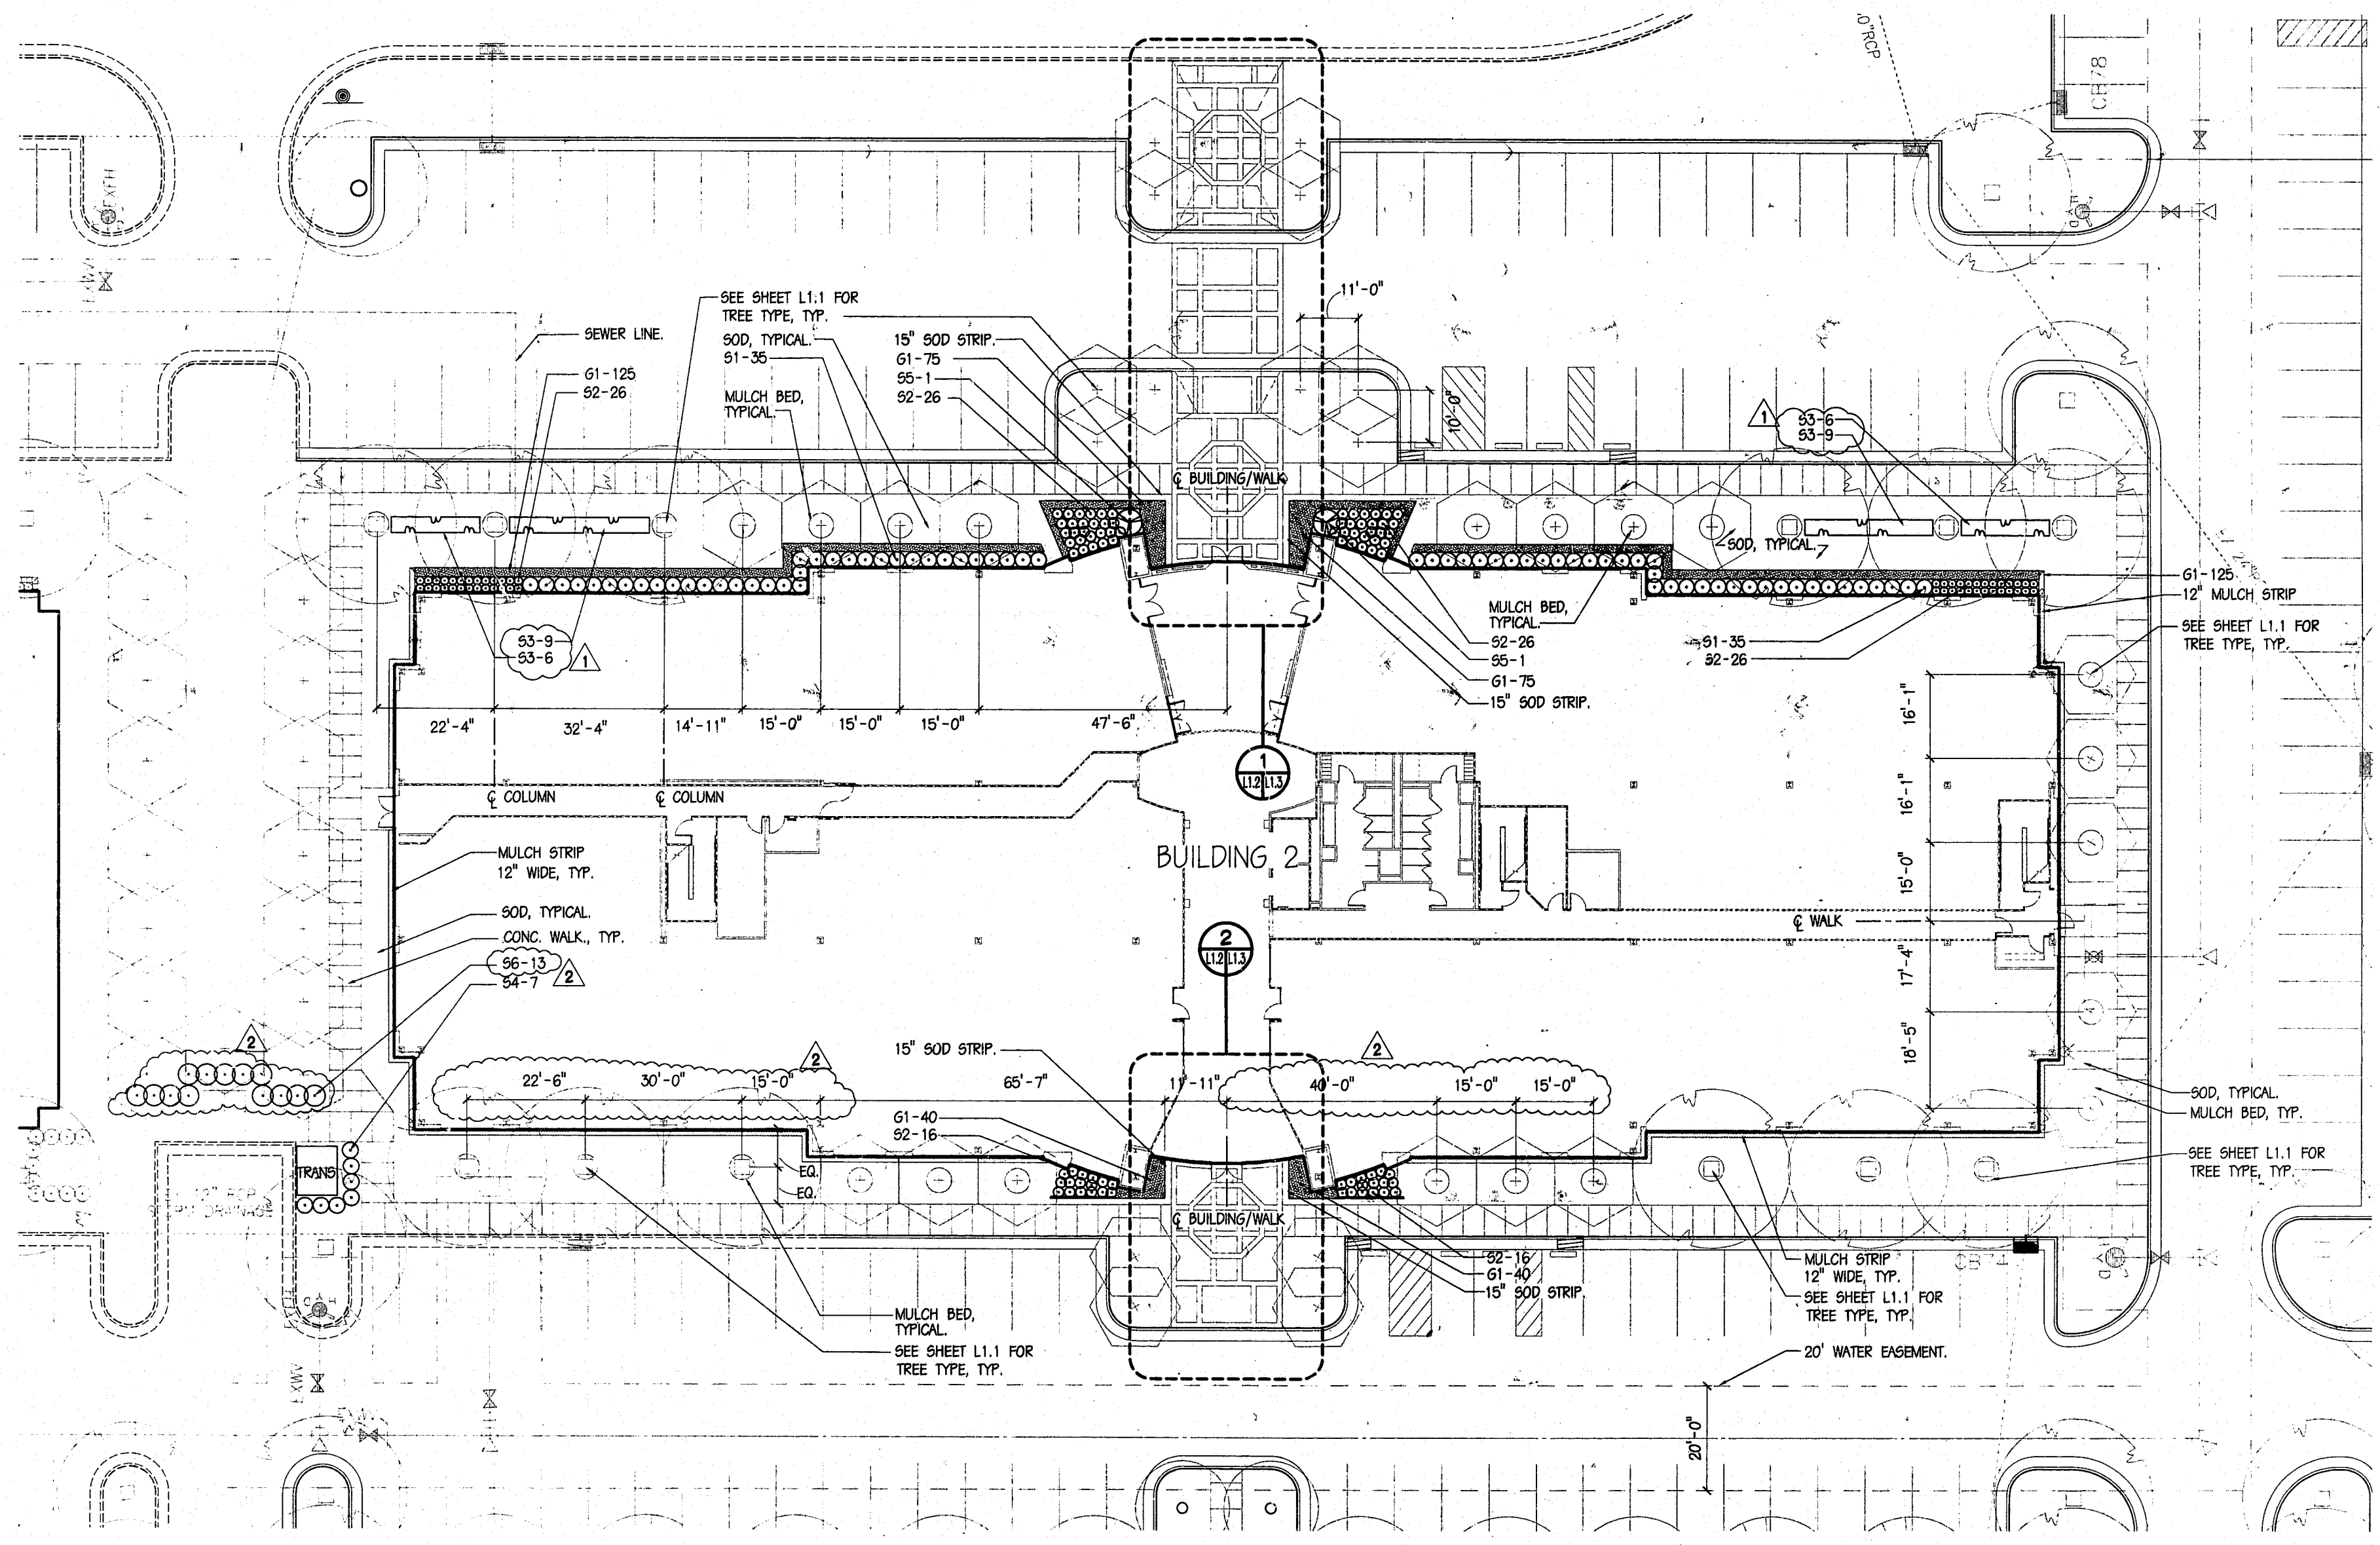

**1 ENLARGED PLANTING PLAN**  
L1.1, L1.2  
1" = 16'

