

REVISIONS

1	5/26/98
2	9/4/98
3	PHASE I 9/17/98 ENTRY PLAZA LANDSCAPING SCREEN WALLS

4	04/09/99 ENTIRE SHEET
5	05/05/99 TOWN COMMENTS

CMSS Architects, P.C. expressly reserves all rights under common law copyright and other property rights in connection with examples of these documents that are reproduced, changed, or copied in any form or manner whatsoever. Use shall be assigned to any third party without expressed written consent of CMSS Architects, P.C.


WESTON FIVE OFFICE COMPLEX  
BUILDING 1  
NORTH CAROLINA

CARY

PROJECT NO. 97076

L1.1  
99-SP-078


SHEET OF

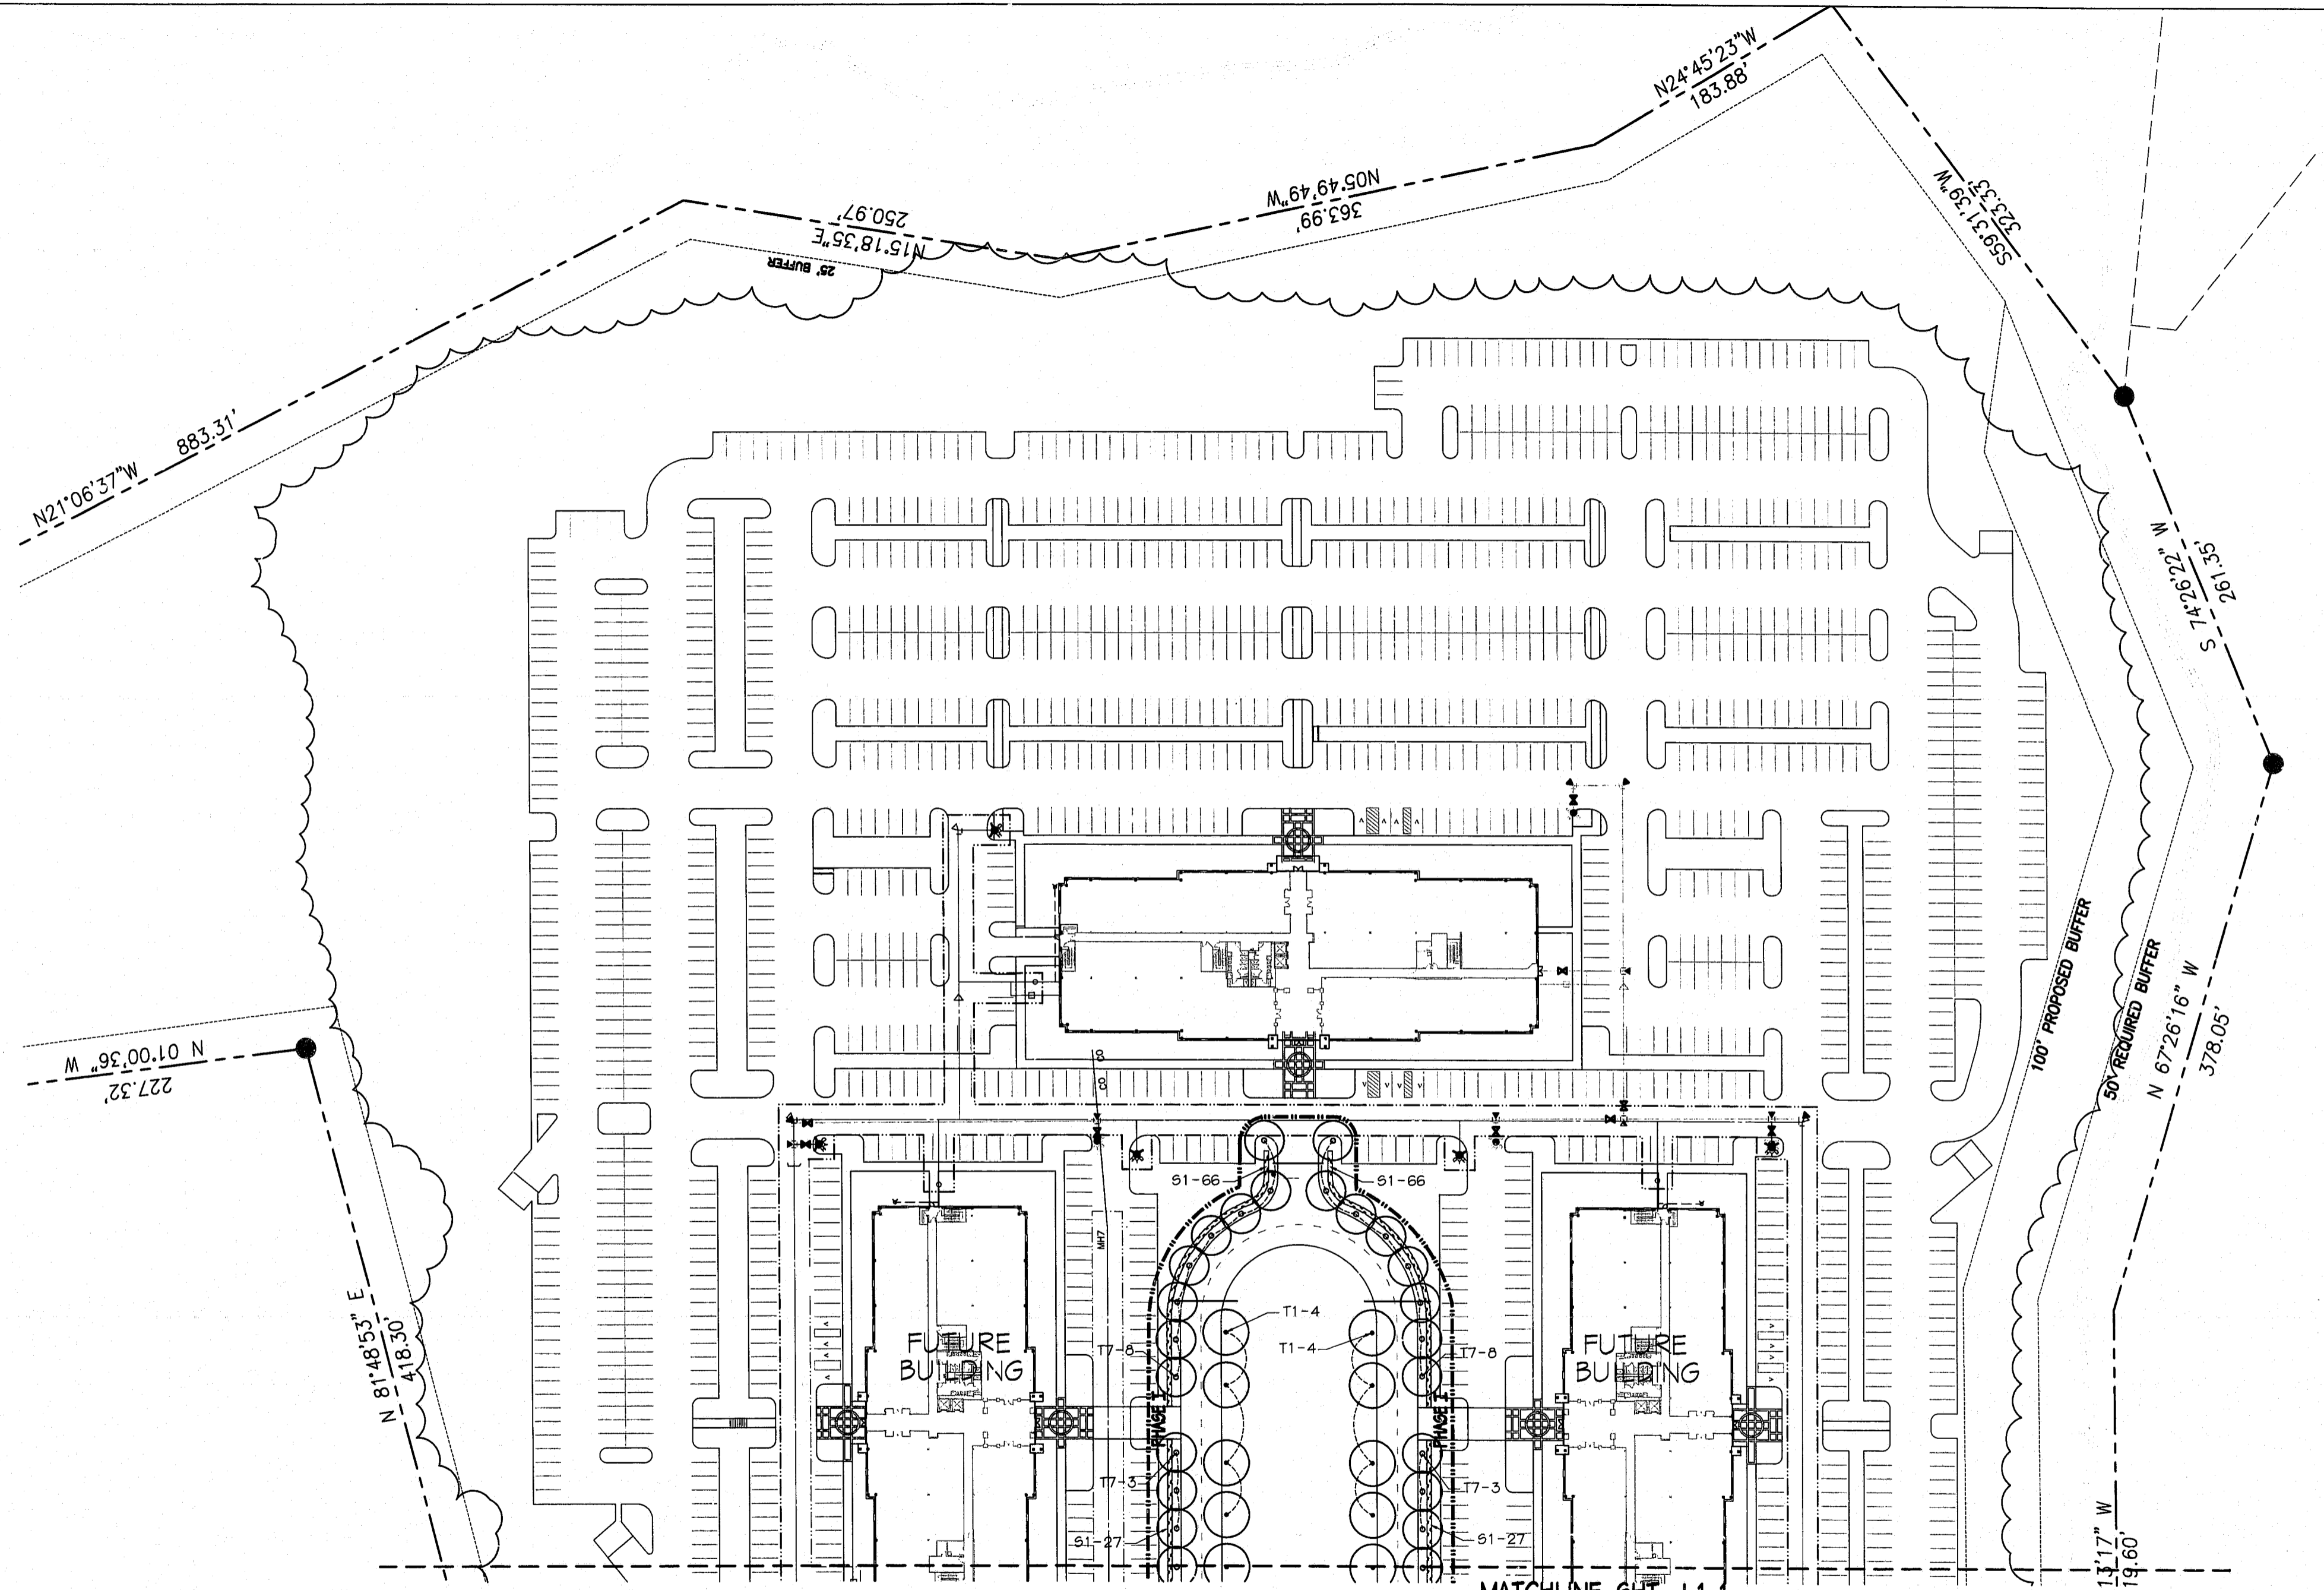

**PLANTING PLAN**  
SCALE: 1" = 50'-0"

MATCHLINE SHT. L1.1

99-SP-078  
**APPROVED**  
RFB 7/1/99  
TM 7/2/99

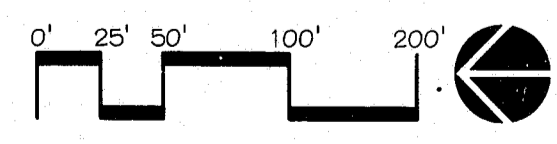

H:\97-CMSS\97076\CD\AL-SHEETS\7076L101.dwg Mon May 03 16:10:51 1999