

111 MacKenan Drive
Cary, N.C. 27511
PHONE : 919-469-3340
FAX : 919-467-6008

SEALS



DRAWING TITLE

UTILITY
PLAN
SHEET 2

PROJECT TITLE 98043

**CENTREGREEN PARK
AT WESTON**

(FORMERLY
WESTON COMMONS
TRACT 6A)

REVISIONS

NUMBER	DESCRIPTION	DATE
1	PER T.O.C. FIRST REVIEW	5/26/98
2	PER T.O.C. SECOND REVIEW	6/23/98
3	PER T.O.C. THIRD REVIEW	7/27/98
4	ADDENDUM #1 REVISIONS	8/14/98
5	M&B OPTIONS	8/28/98
6	ADDENDUM #2 REVISIONS	2/17/99
7	ADDENDUM #3 REVISIONS	4/1/99
8	RESUBMIT TO TOWN OF CARY	4/12/99
9	PER T.O.C. FIRST RE-REVIEW	5/10/99
10	REVISE STORM DRAINAGE	6/25/99

DRAWN BY DW



CHECKED BY LGS

DATE ISSUED 4/13/1998

SCALE 1"=50'

SHEET NO. 3BB

OF

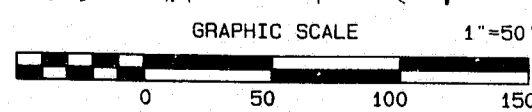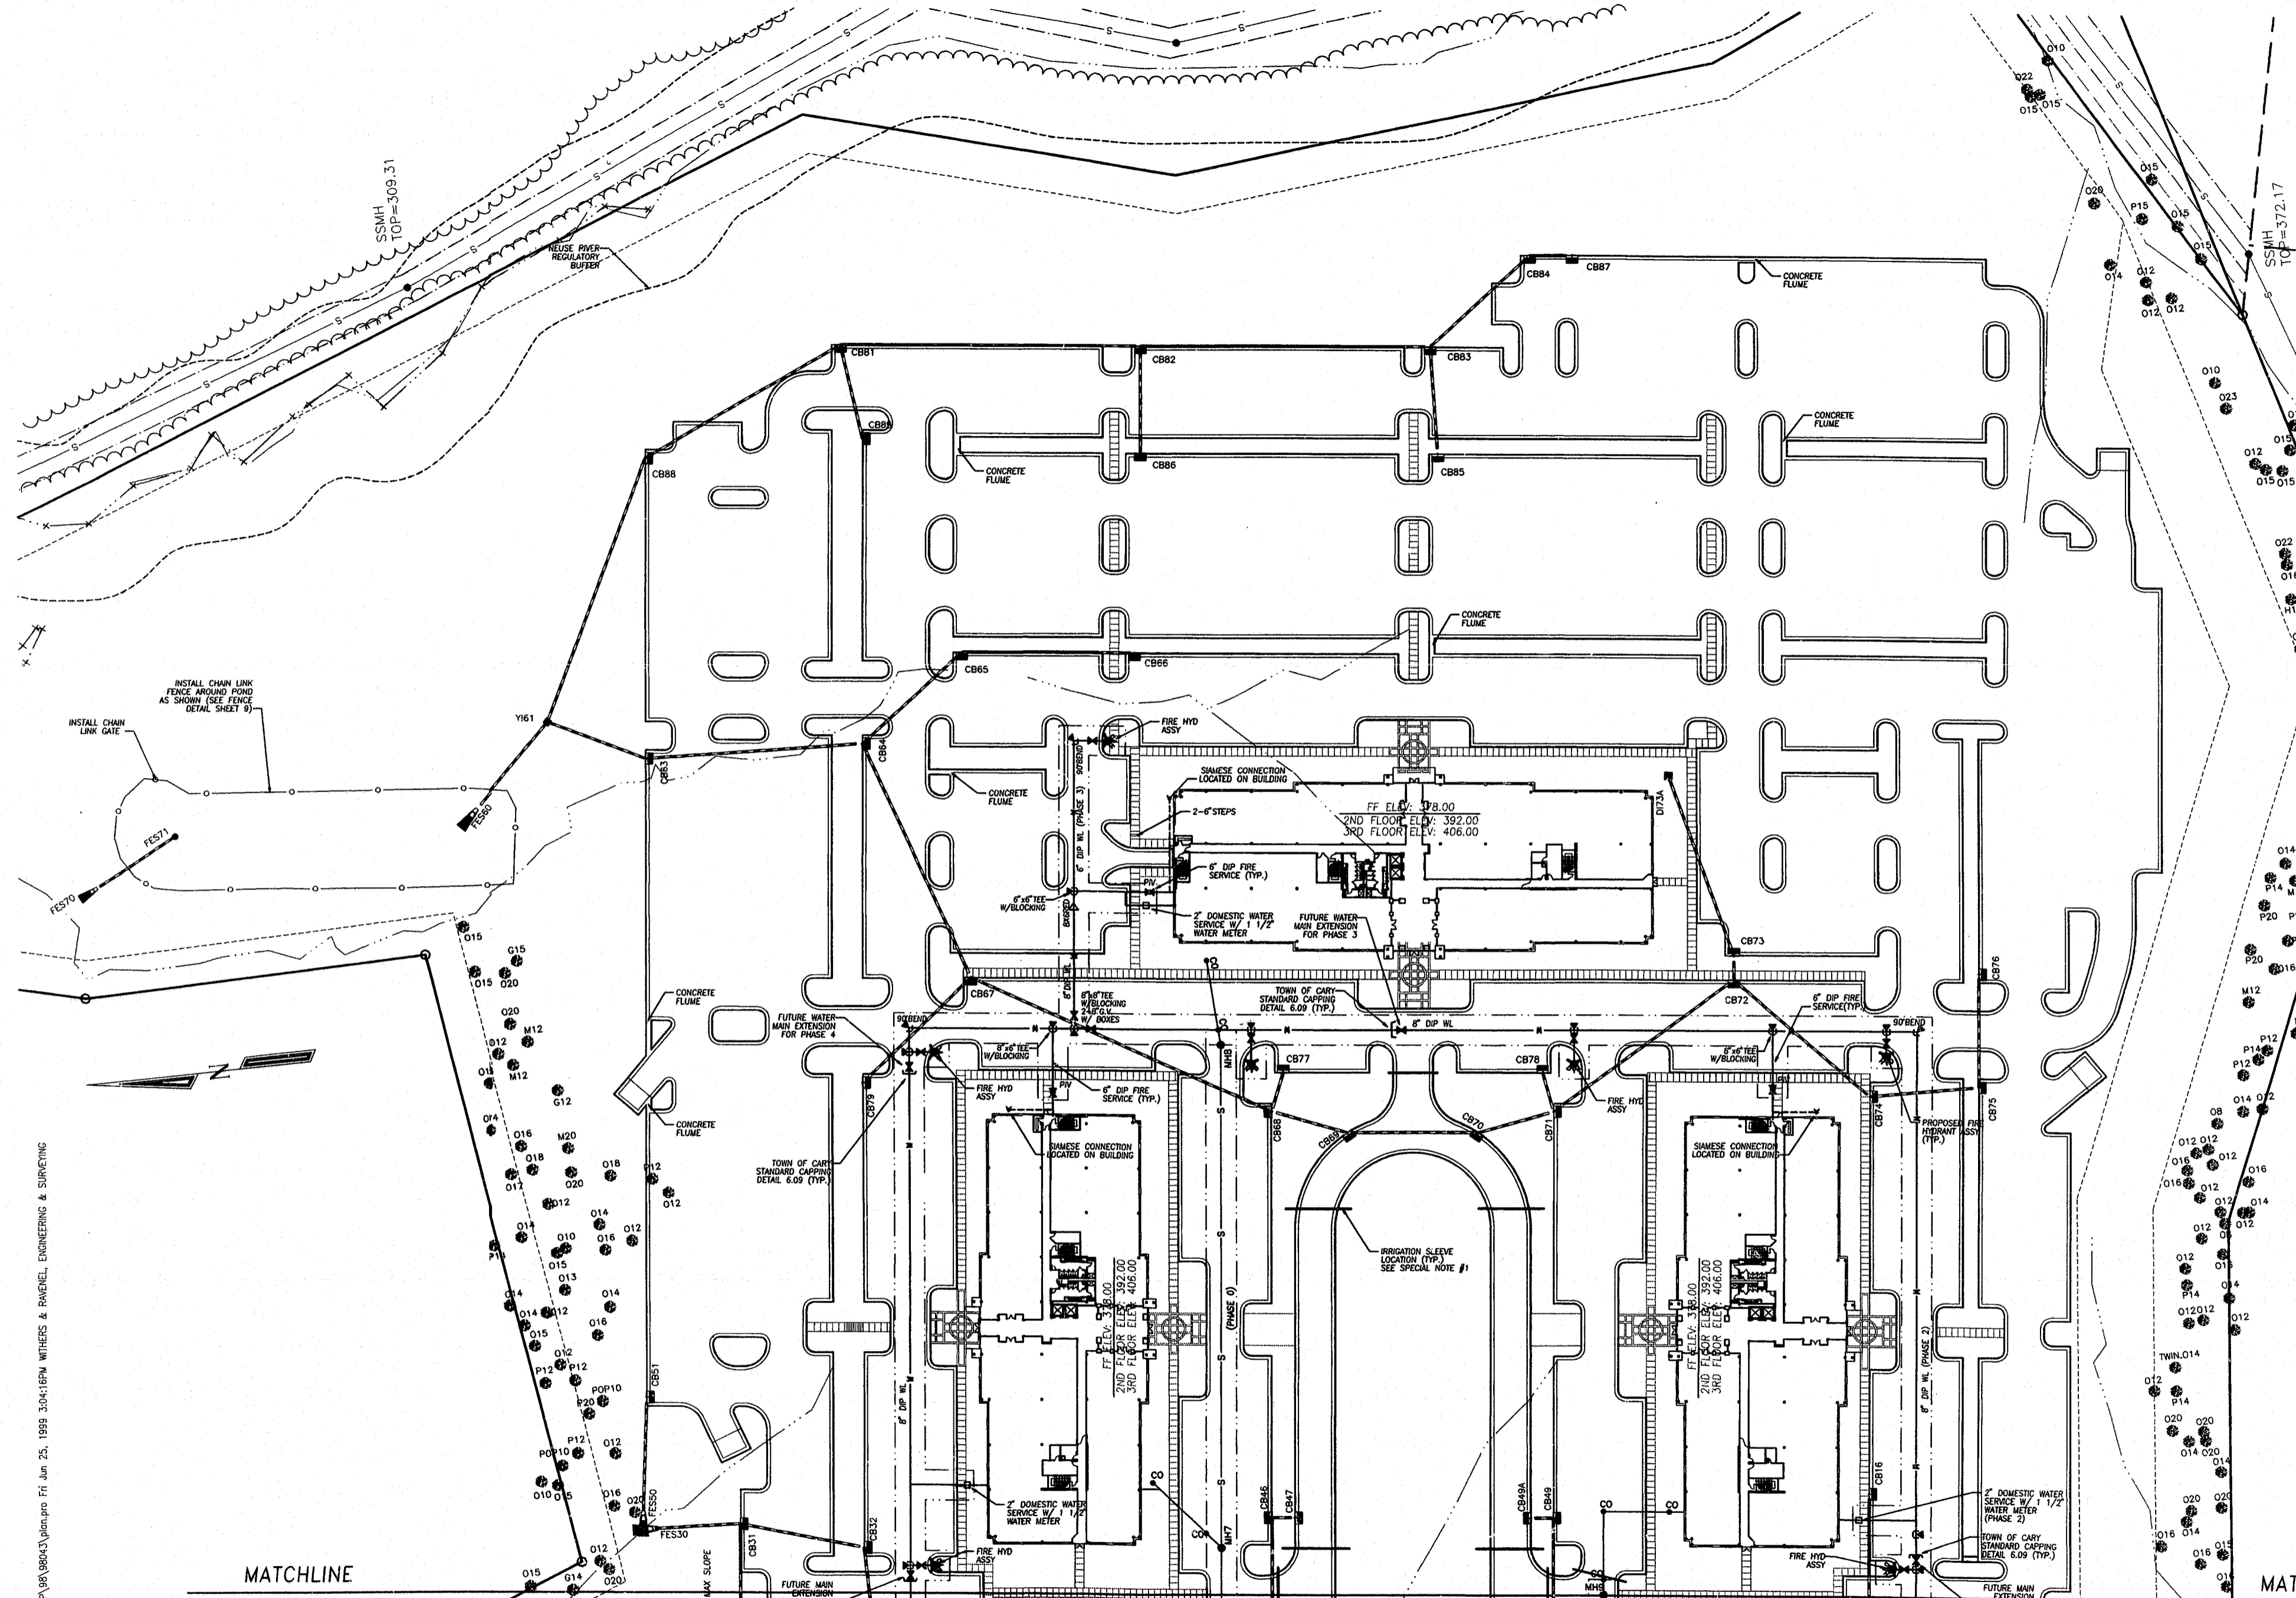

44-62078
APPROVED
7/2/99
TM 7/2/99

K:\CADD\PA\98\98043\plan.prc Fri Jun 25 1999 3:04:16PM WITHERS & RAVENEL ENGINEERING & SURVEYING