

RULE JOY TRAMMELL | RUBIO
 ARCHITECTURE | INTERIOR DESIGN
 300 Galleria Parkway Suite 740 Atlanta, Georgia 30339
 770-661-1492 (phone) 770-661-1493 (fax)
 www.rjtrdesign.com

THIS DRAWING IS THE PROPERTY OF RULE JOY TRAMMELL | RUBIO ARCHITECTURE | INTERIOR DESIGN. NO PART OF THIS DRAWING OR INFORMATION CONTAINED HEREIN IS TO BE REPRODUCED OR TRANSMITTED IN ANY FORM OR BY ANY MEANS, ELECTRONIC OR MECHANICAL, INCLUDING PHOTOCOPYING, RECORDING, OR BY ANY INFORMATION STORAGE AND RETRIEVAL SYSTEM.


PRINTED
 DATE: 08/11/16
 ISSUE/REVISION
 DEV. REVIEW COMMENTS

PARKING DECK LEVEL 4 PLAN
CENTREGREEN THREE PARKING DECK
 5025 CENTREGREEN WAY
 CARY, NORTH CAROLINA

COMMISSION NO: 14-07800

DRAWING NO:

AP1-04-3

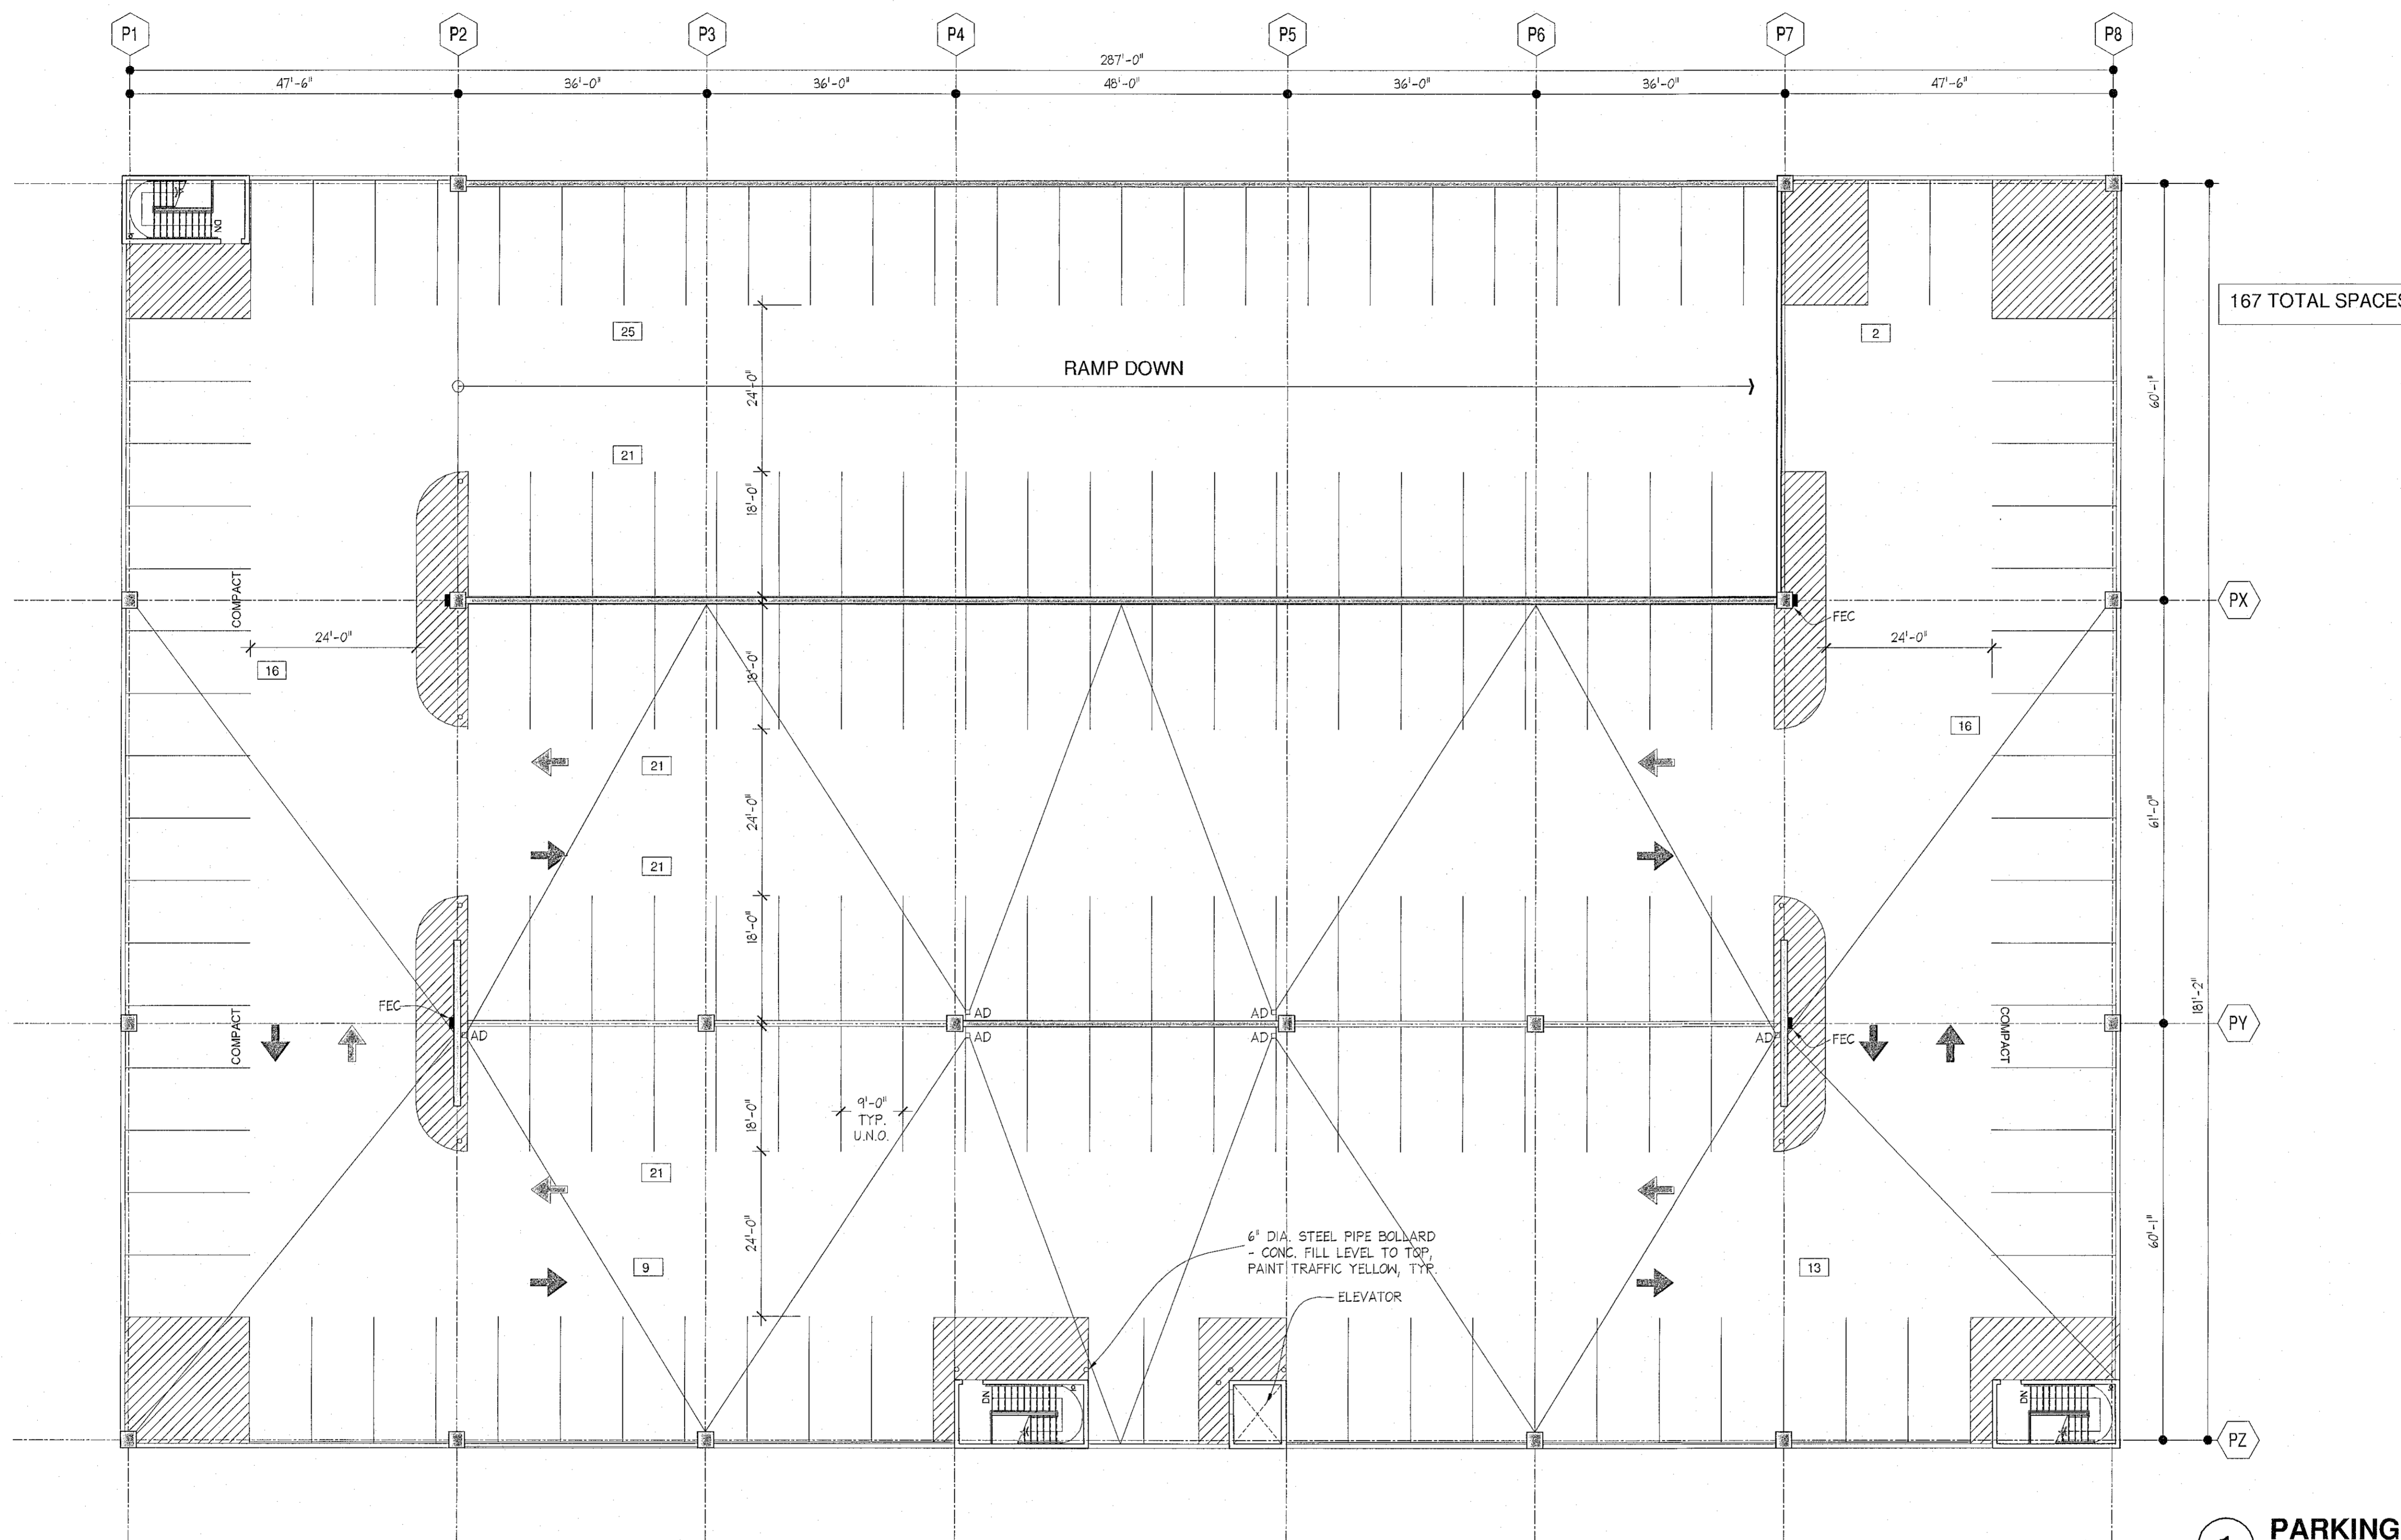

1 PARKING 4TH LEVEL
 Scale: 3/32" = 1'-0" NOT TO SCALE. REFER TO BUILDING PERMIT DRAWING SET.

16-SP-049
 HTE #: 17-0052
 Approved by the Town of Cary
 Development Review Committee

Planner: K.H.H. Date: 21 Sep 2016