


CENTREGREEN FOUR
CARY, NORTH CAROLINA
900 CENTREGREEN WAY
ENLARGED PLANTING PLAN

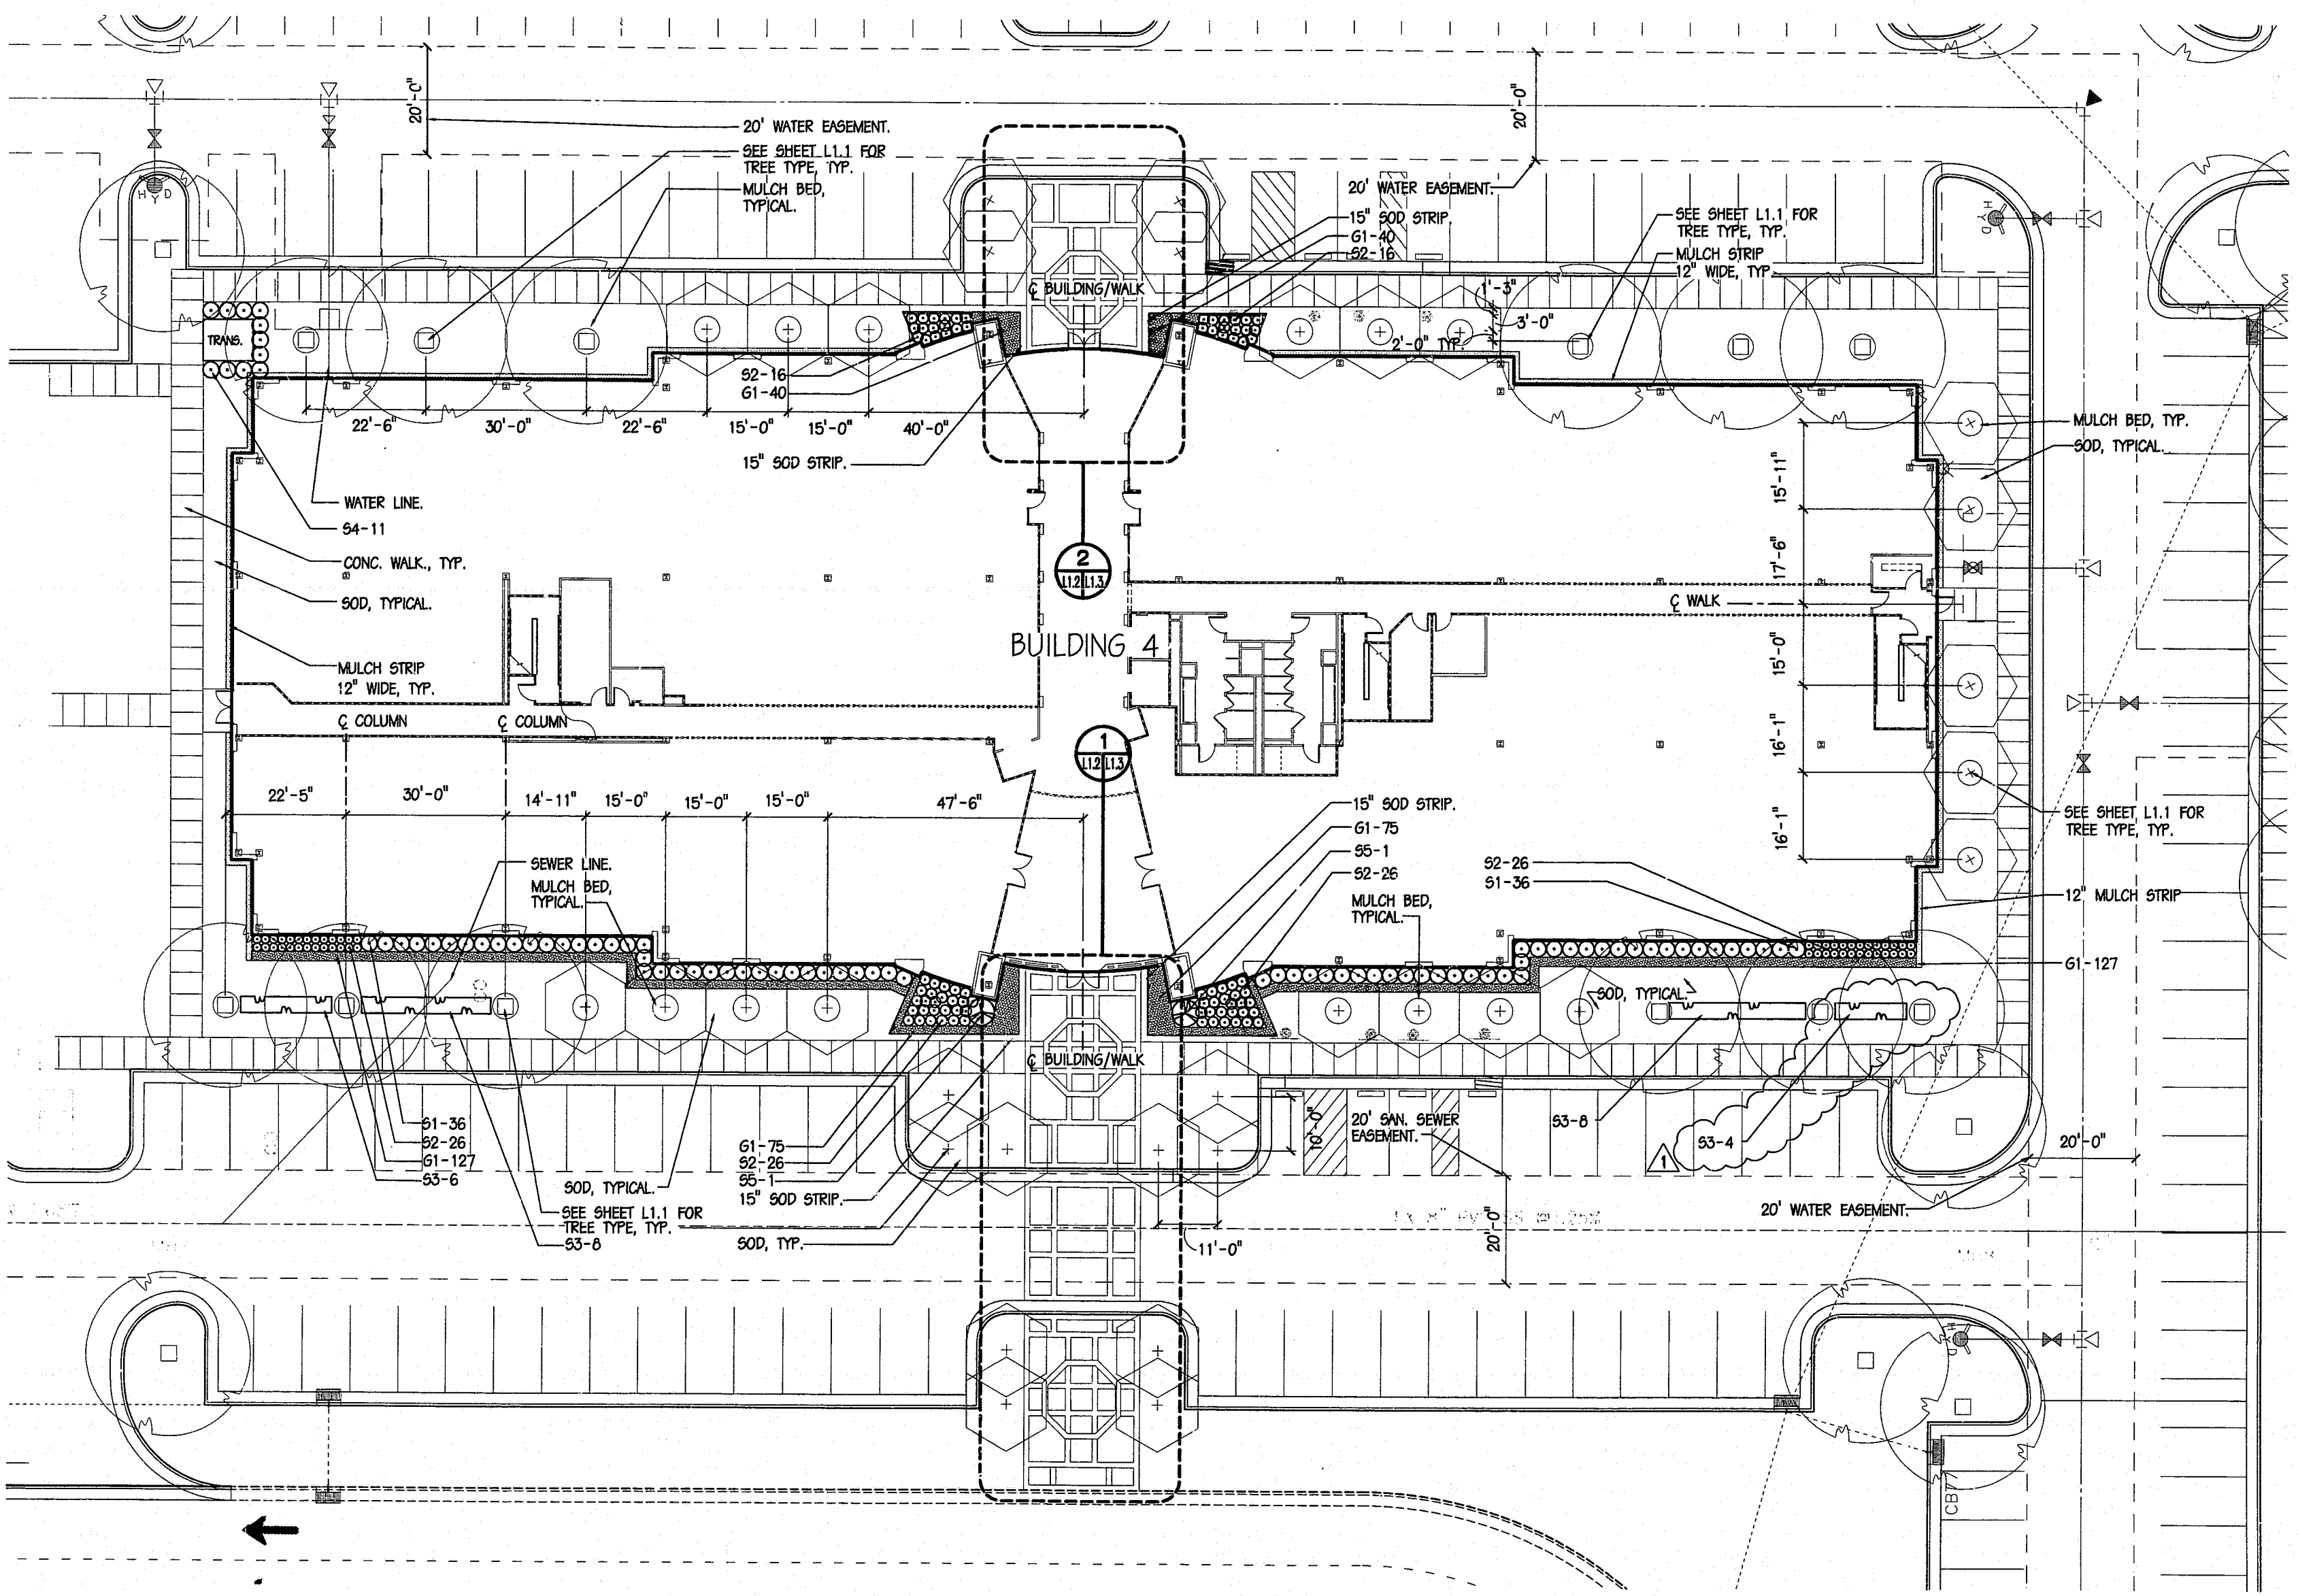

1 ENLARGED PLANTING PLAN
L1.1, L1.2 1" = 16'

APPROVED
MH 7/14/01
TS 7-17-01