


GENERAL NOTES


1. ALL UTILITIES OR STRUCTURES NOT DESIGNATED FOR REMOVAL OR MODIFICATION ARE TO REMAIN.
2. ALL DEMOLITION WORK SHALL BE CAREFULLY PERFORMED SO AS TO PREVENT ANY DESTRUCTION OR INTERFERENCE OF CONCEALED UTILITIES WHICH ARE INTENDED TO REMAIN IN USE AND COULD NOT BE DETERMINED BEFORE TO DEMOLITION IS STARTED. NOTIFY THE ARCHITECT ANY DISCOVERIES OR DISCREPANCIES OF UTILITIES AS SHOWN PRIOR TO REMOVAL.
3. ALL WASTE MATERIAL GENERATED FROM DEMOLITION WORK SHALL BE DISPOSED OF OFF SITE IN ACCORDANCE WITH GOVERNMENT REGULATIONS.
4. CLEAR AND GRUB ALL AREAS TO RECEIVE PAVEMENT OR STRUCTURES AS INDICATED IN THE SPECIFICATIONS.
5. CONTRACTOR SHALL VERIFY ALL ILLUSTRATED UTILITIES AND STRUCTURES PRIOR TO COMMENCING WORK. NOTIFY THE ARCHITECT IMMEDIATELY IF DISCREPANCIES OCCUR.
6. ALL EXISTING VEGETATION WITHIN THE CONSTRUCTION LIMITS SHALL BE REMOVED, UNLESS SHOWN OTHERWISE.
7. CONTRACTOR SHALL FOLLOW ALL THE LATEST OSHA REGULATIONS.
8. CONTRACTOR IS RESPONSIBLE FOR ALL DAMAGES DURING CONSTRUCTION AND SHALL MAKE REPAIRS AT HIS EXPENSE.
9. EXISTING SITE SURVEY INFORMATION WAS TAKEN FROM A TOPOGRAPHIC SURVEY PREPARED BY M.K. DICKSON DATED JUNE 7, 1991.
10. ALL CONSTRUCTION SHALL BE IN ACCORDANCE WITH TOWN OF GARY STANDARDS AND SPECIFICATIONS.
11. OWNER SHALL RELOCATE RECREATIONAL EQUIPMENT PRIOR TO CONSTRUCTION. CONTRACTOR SHALL COORDINATE WITH OWNER.
12. STOCKPILE TOPSOIL WITHIN CONSTRUCTION LIMITS FOR REDISTRIBUTION.

KEY NOTES

- (A) STRUCTURES/UTILITIES TO BE REMOVED.
- (B) STRUCTURES/UTILITIES TO MODIFIED/RELOCATED.
- (C) INSTALL TREE PROTECTION FENCING. SEE DETAIL ON SHEET.
- (Hatched Box) GRAVEL DRIVE TO BE REMOVED.
- (Circle with X) TREES/VEGETATION TO REMAIN AND BE PROTECTED.
- (Circle with slash) TREES/VEGETATION TO BE REMOVED.

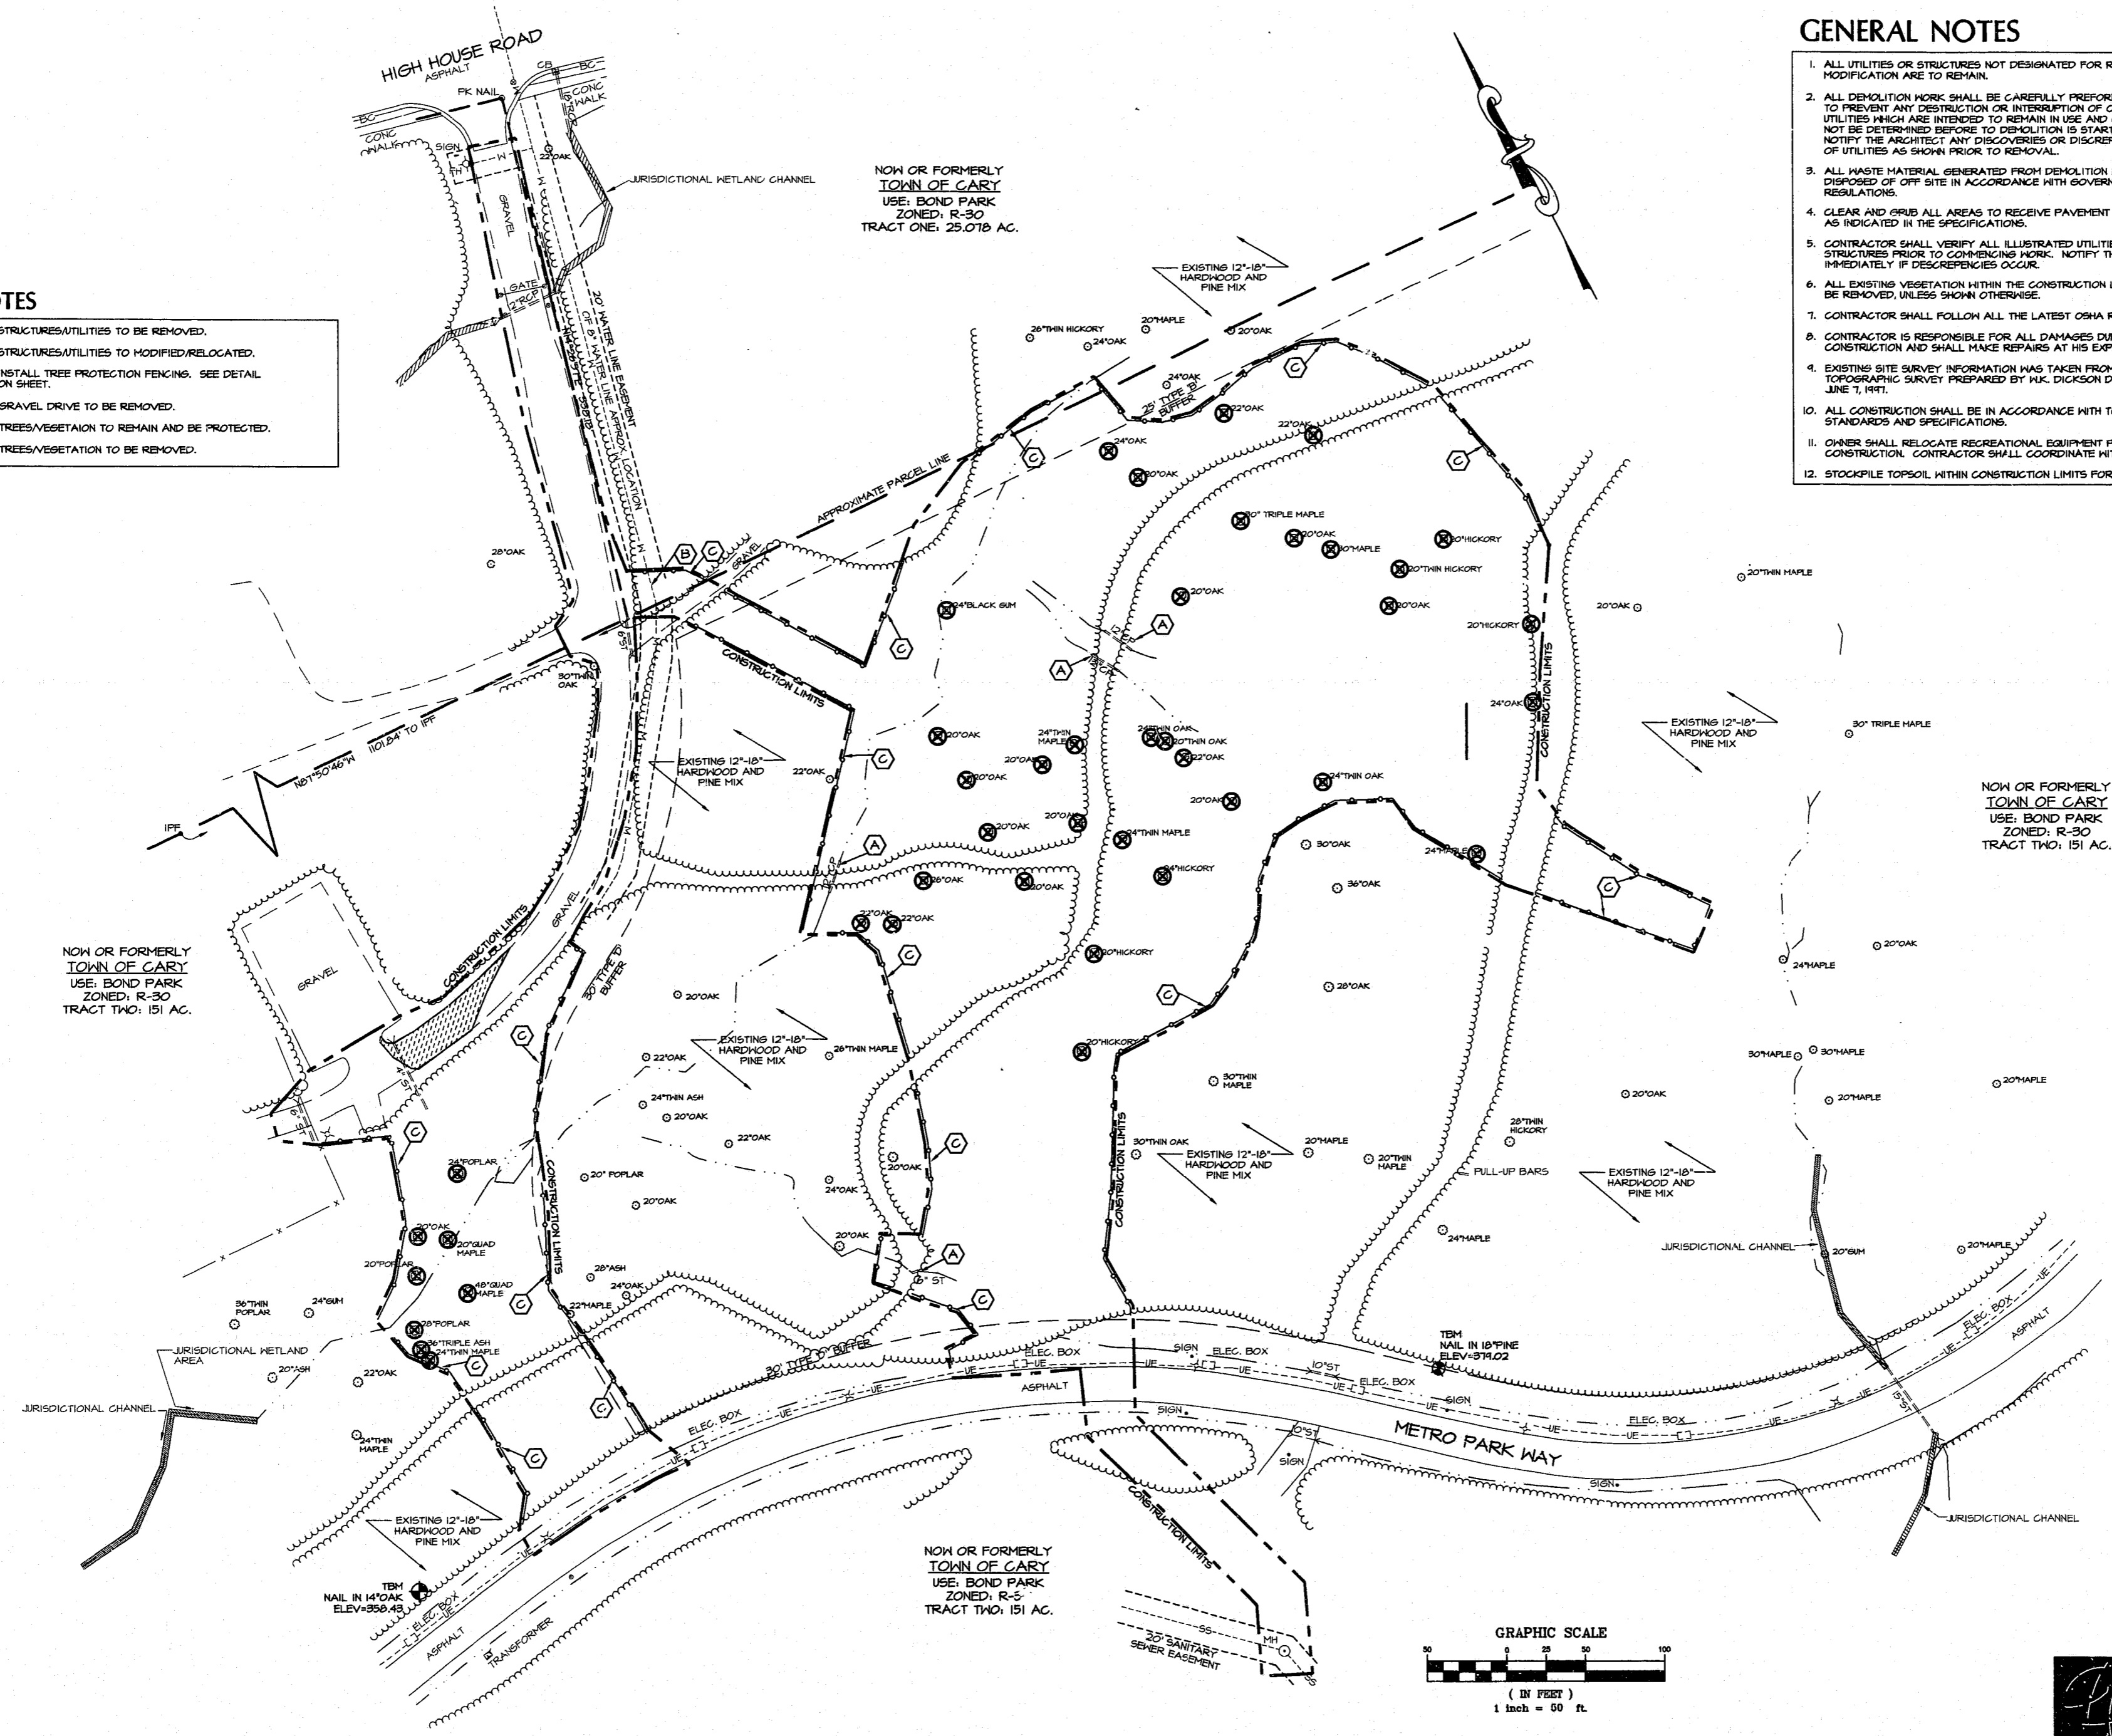

THE ROBERTS/STACY GROUP
 ARCHITECTURE • PLANNING
 4011 WestChase Boulevard
 Suite 100
 Raleigh, N.C. 27607
 Telephone 919-831-1831
 Fax 919-831-1833

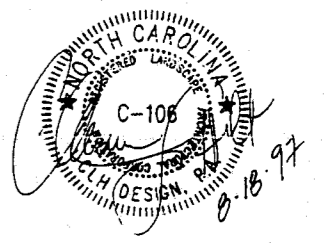

TOWN OF GARY
COMMUNITY CENTER NO. 2
 AT FRED G. BOND METRO PARK
 GARY, NORTH CAROLINA

EXISTING CONDITIONS AND DEMOLITION PLAN


SKETCH PLAN SUBMITTAL

PRELIMINARY PLANS NOT FOR CONSTRUCTION

Drawn By: **BW/KEAL** Approved By: **CLH**

SD-2

Date: **8/18/97** Project Number: **97.0014**

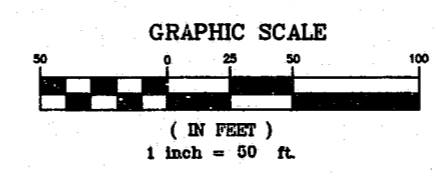

CLH DESIGN, P.A.
 MacGregor Park
 121 Edinborough South
 Suite 203
 Cary, North Carolina 27511
 Phone: (919) 319-8718
 Fax: (919) 319-7518