



0. LANDSCAPE 11/29/93 11:54

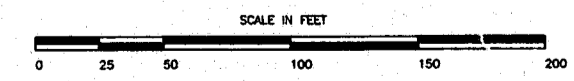

NOTES
 1) PROPERTY SUBJECT TO UTILITY EASEMENTS ON RECORD.
 2) N.C. GRID BASED ON NAD '83. ALL DISTANCES SHOWN ARE HORIZONTAL GROUND DISTANCES. COMBINED GRID FACTOR = 0.9998985.

J. RICHARD LEE & ASSOCIATES
 LANDSCAPE ARCHITECTURE - LAND PLANNING
 333 WADE AVENUE - SUITE 10
 RALEIGH, NORTH CAROLINA
 (919) 821-0780

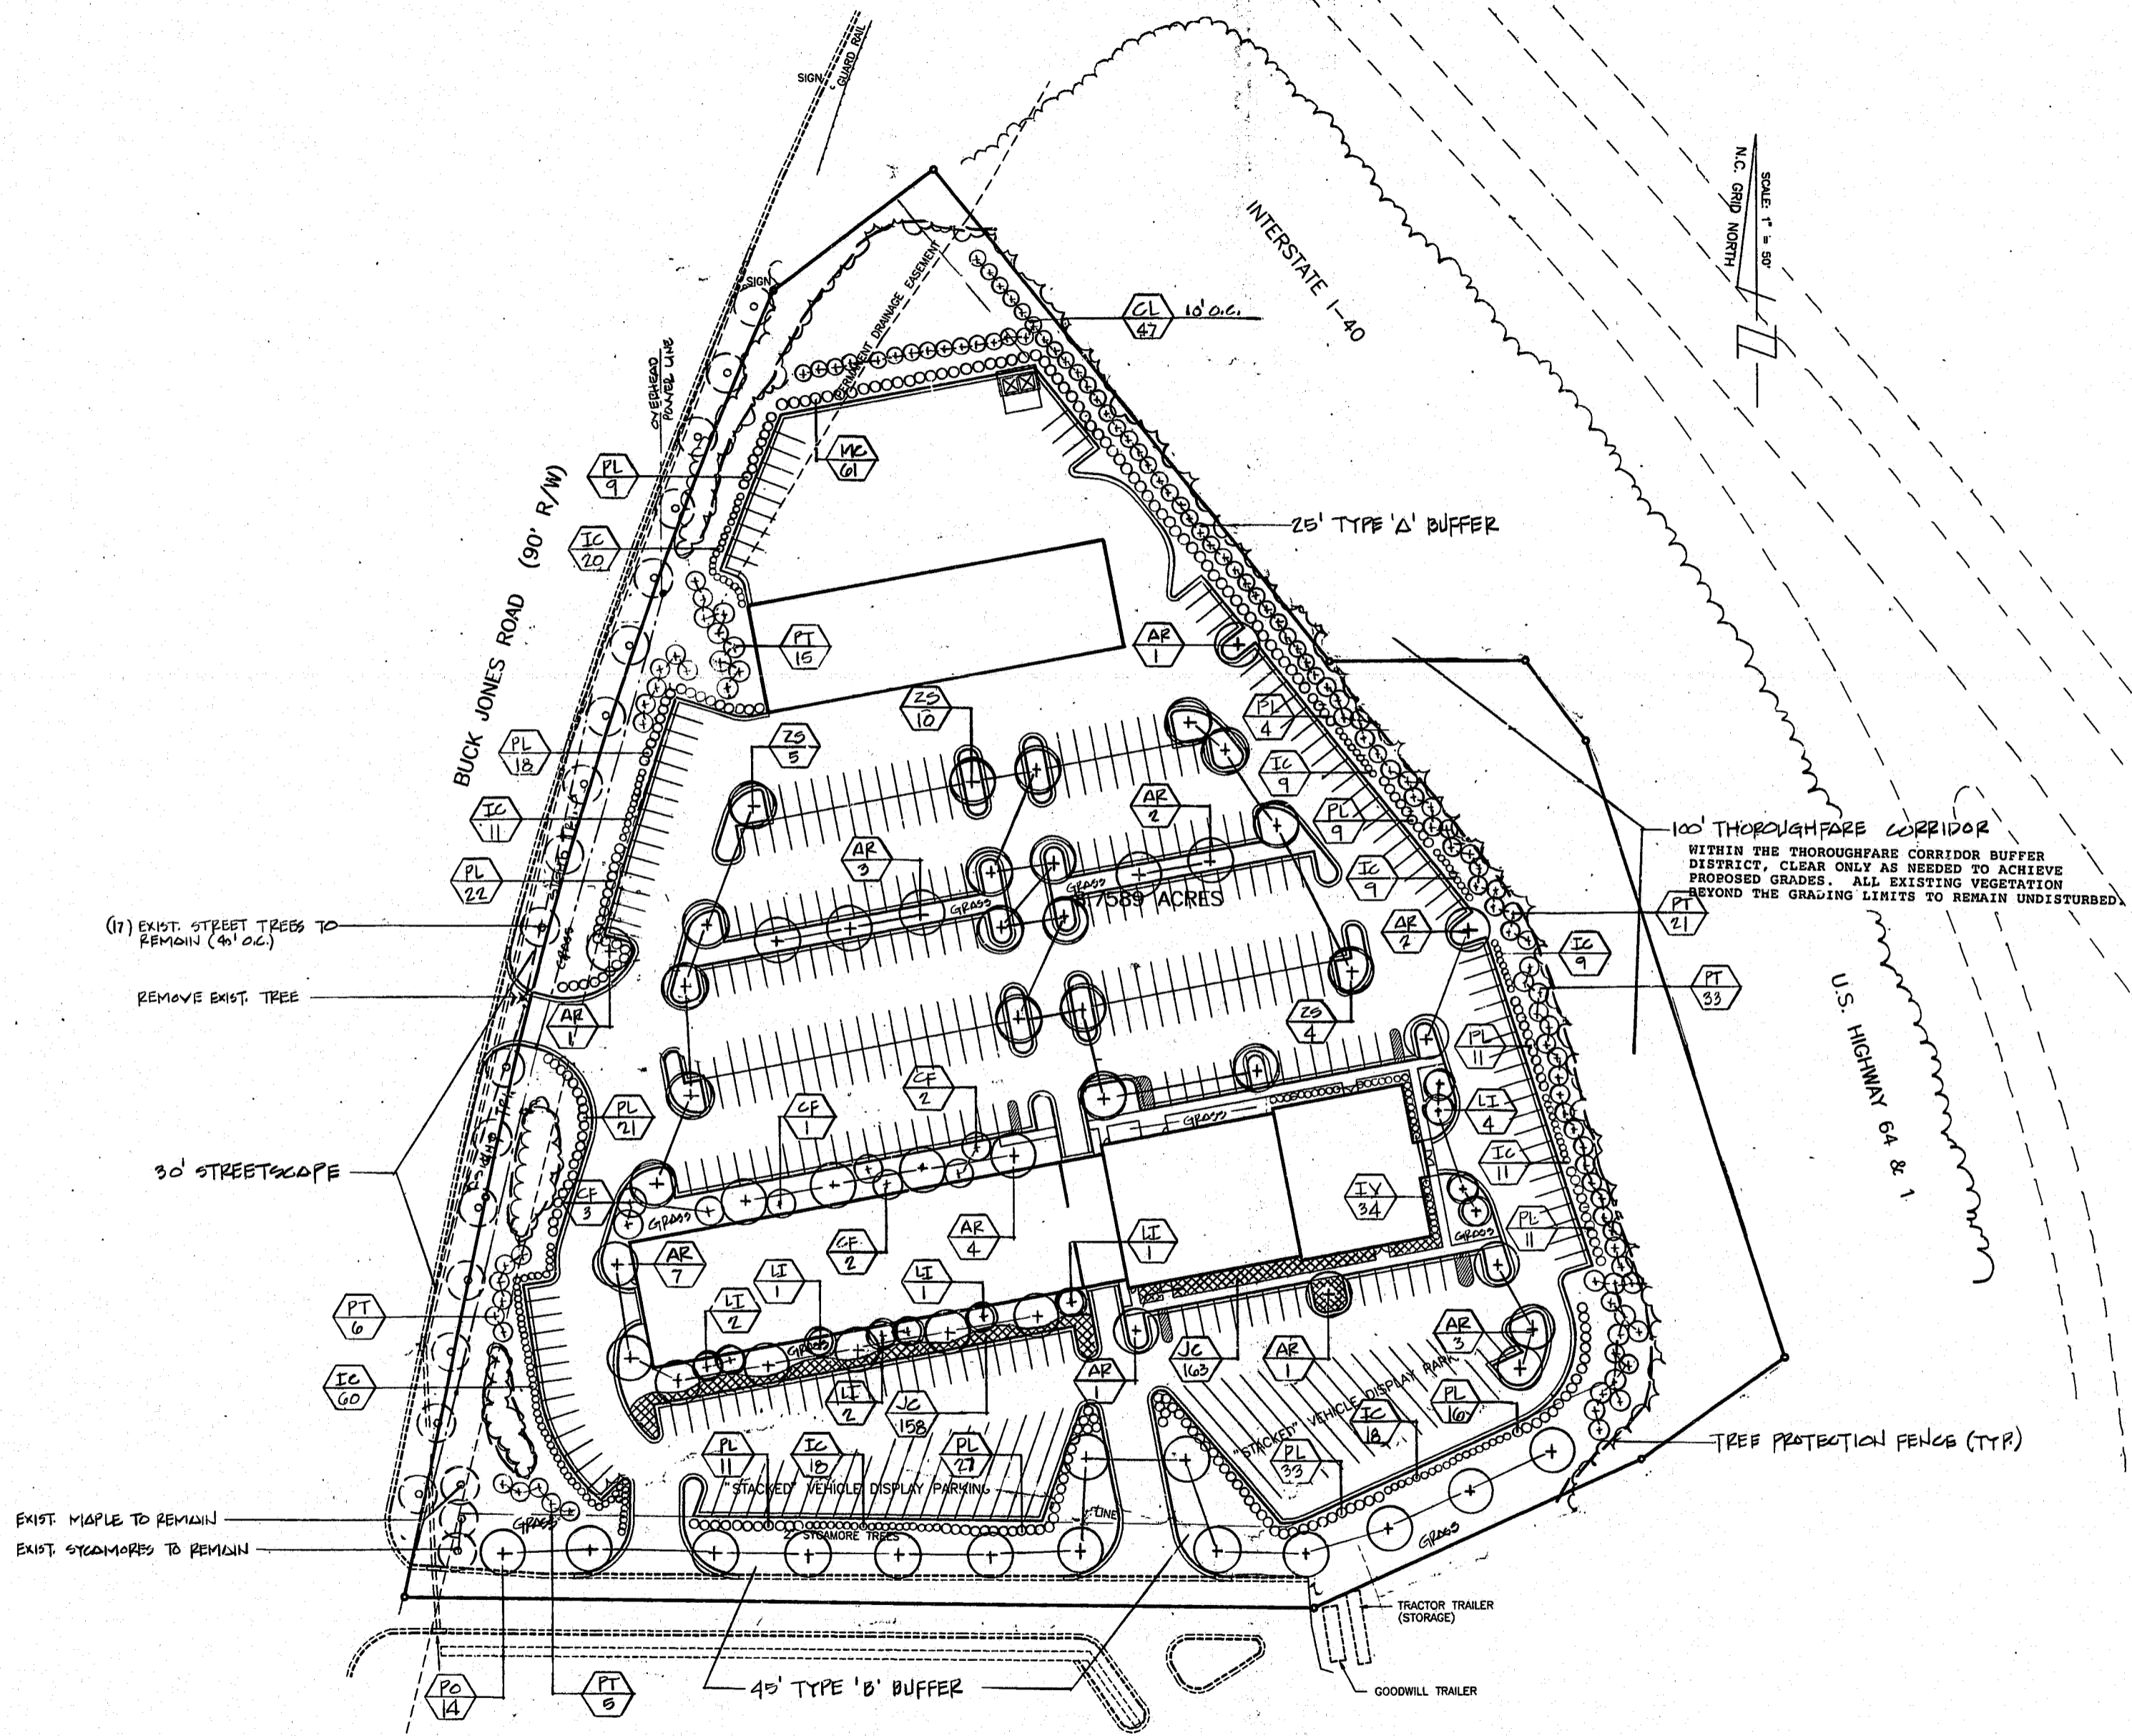

BANK
BASS, NIXON, & KENNEDY, INC., CONSULTING ENGINEERS
 919/861-4422/7416 CHAPEL HILL ROAD, RALEIGH, N. C. 27607

NO.	DATE	NO.	DATE	REVISIONS

CROSSROADS FORD
 BUCK JONES ROAD @ I-40
 WAKE COUNTY
 CARY NORTH CAROLINA

93350000 11-18-93 K. REFF
 JOB NO. DATE DRAWN BY
 LANDSCAPE PLAN
 SCALE: 1" = 50'

SHEET **5** OF **8**