
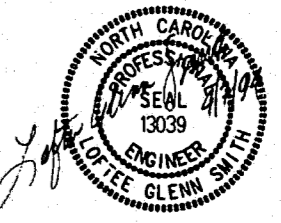


STANDARD MULTIPLE BRANCH SERVICES

STD. No. 6.13

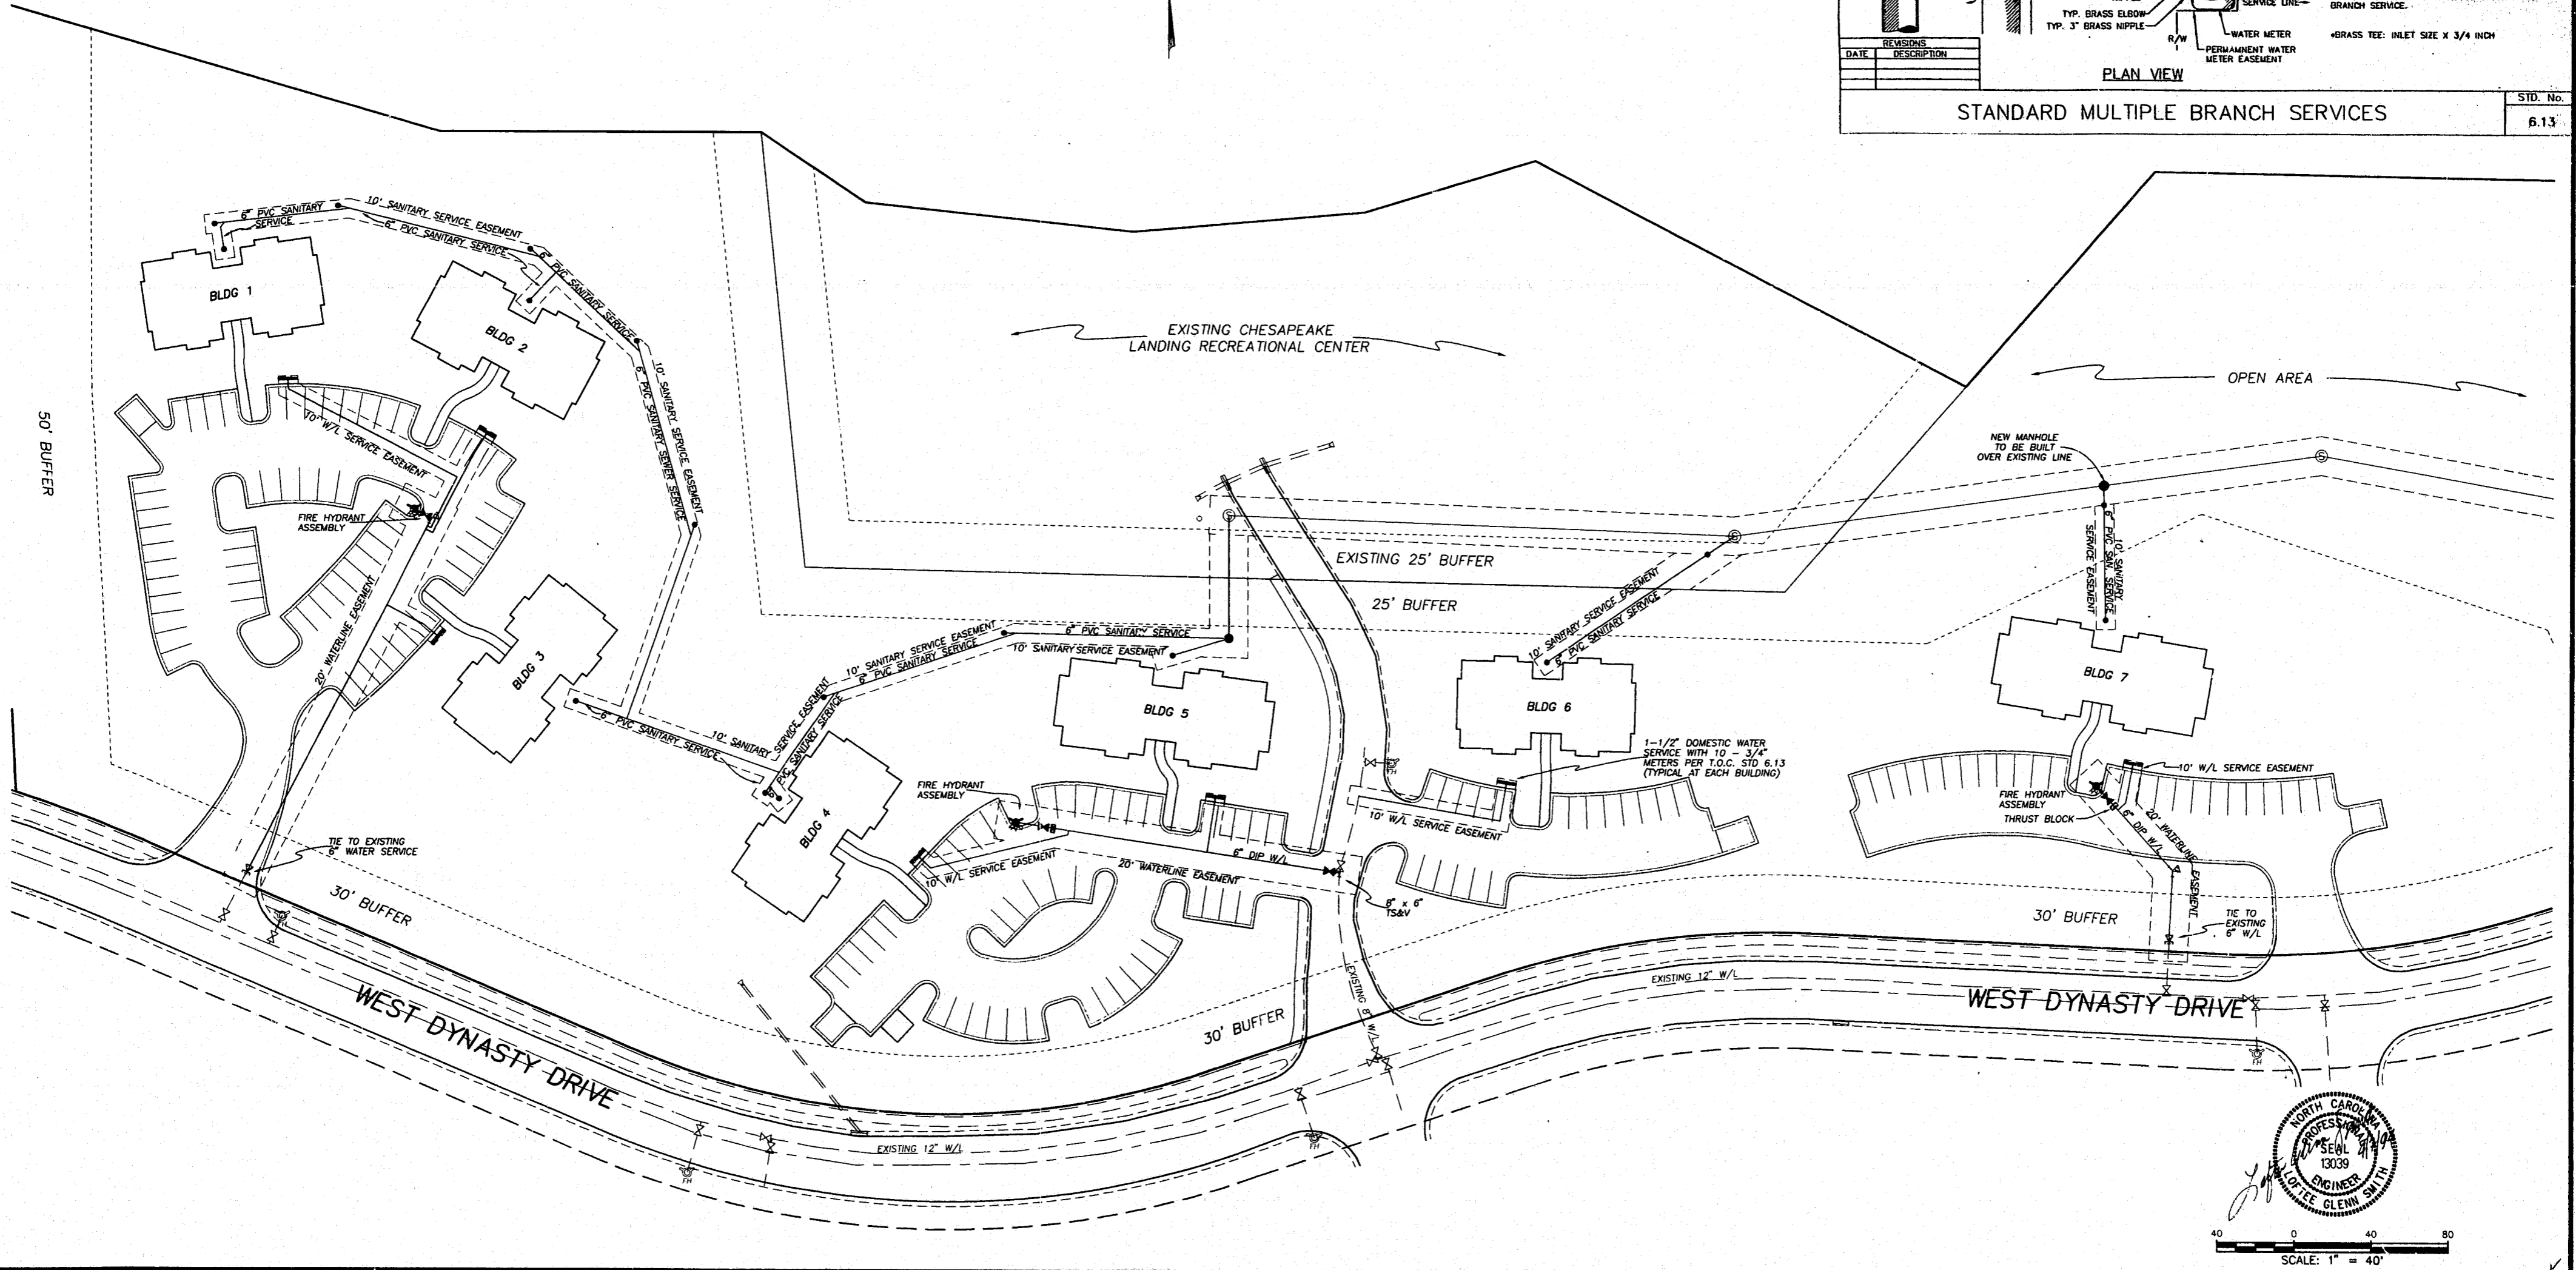

SCALE: 1" = 40'

No.	Description	Date	By
1	REVISED PER T.O.C. 1st REVIEW	1/20/94	LGS
2	DEL. COMM. BLDG & EDIT P.LOT	3/31/94	ATB