

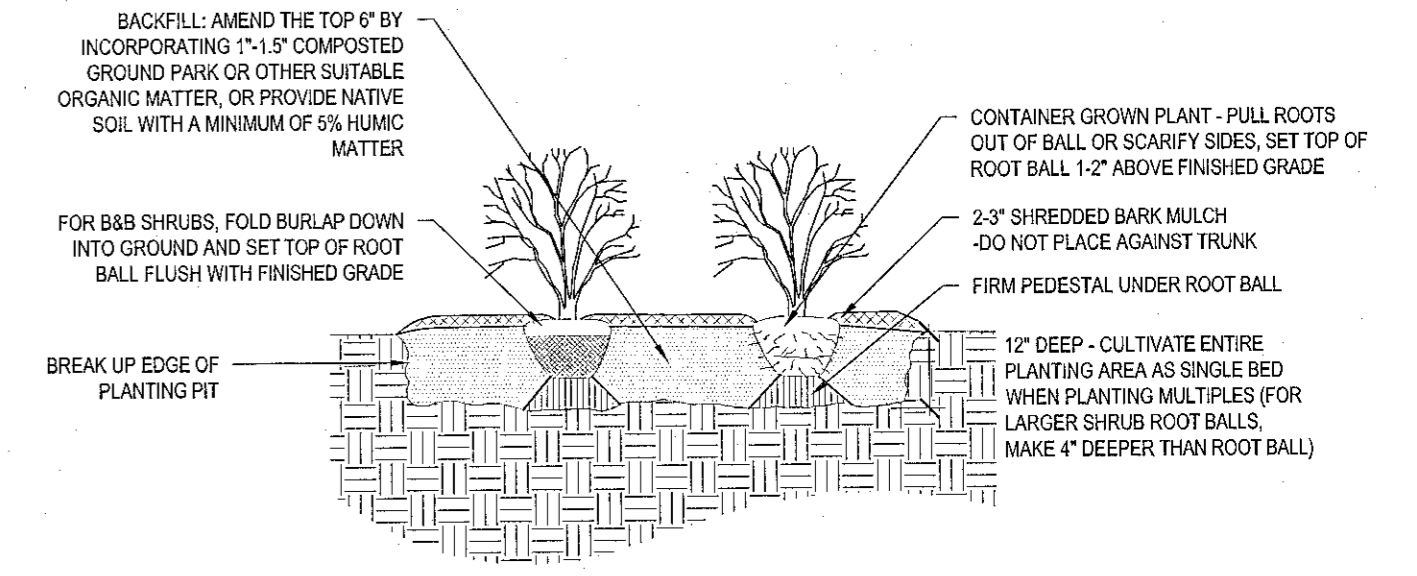
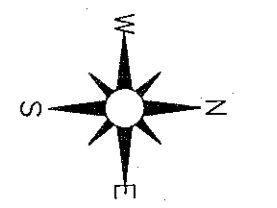
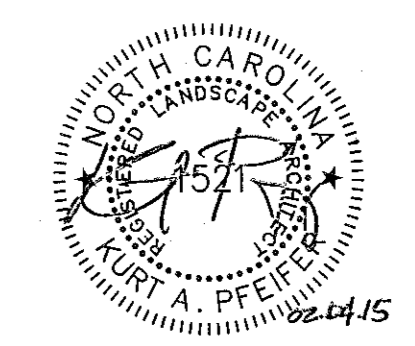


| EAST PUMP STATION LANDSCAPE SCHEDULE |     |     |                                 |                            |       |         | 12.02.14 |         |
|--------------------------------------|-----|-----|---------------------------------|----------------------------|-------|---------|----------|---------|
| PLANT TYPE                           | QTY | KEY | BOTANICAL NAME                  | COMMON NAME                | ROOT  | CALIPER | HEIGHT   | NOTES   |
| SHRUBS                               | 9   | LCE | Loropetalum chinense 'Ever Red' | Ever Red Chinese Walthazel | CONT. | 3 Gal.  | 24"-36"  | 9' O.C. |
| SHRUBS                               | 30  | MYC | Myrica cerifera                 | Wax Myrtle                 | CONT. | 3 Gal.  | 24"-36"  | 9' O.C. |

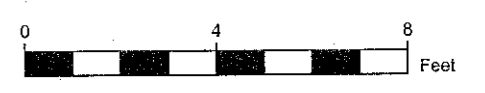

- NOTES
- ALL SHRUBS SHALL CONFORM TO THE STANDARDS SET FORTH IN THE MOST RECENT EDITION (2004 OR LATER) OF AMERICAN STANDARD FOR NURSERY STOCK PUBLISHED BY THE AMERICAN NURSERY AND LANDSCAPE ASSOCIATION (A.N.L.A.)
  - SOIL ANALYSIS SHALL BE OBTAINED PRIOR TO PLANTING. SOIL SHALL BE AMENDED AS RECOMMENDED.
  - SHEET PREPARATION OF BEDS IS HIGHLY PREFERRED TO INDIVIDUALLY DUG HOLES.

SHRUB PLANTING DETAIL NOT TO SCALE

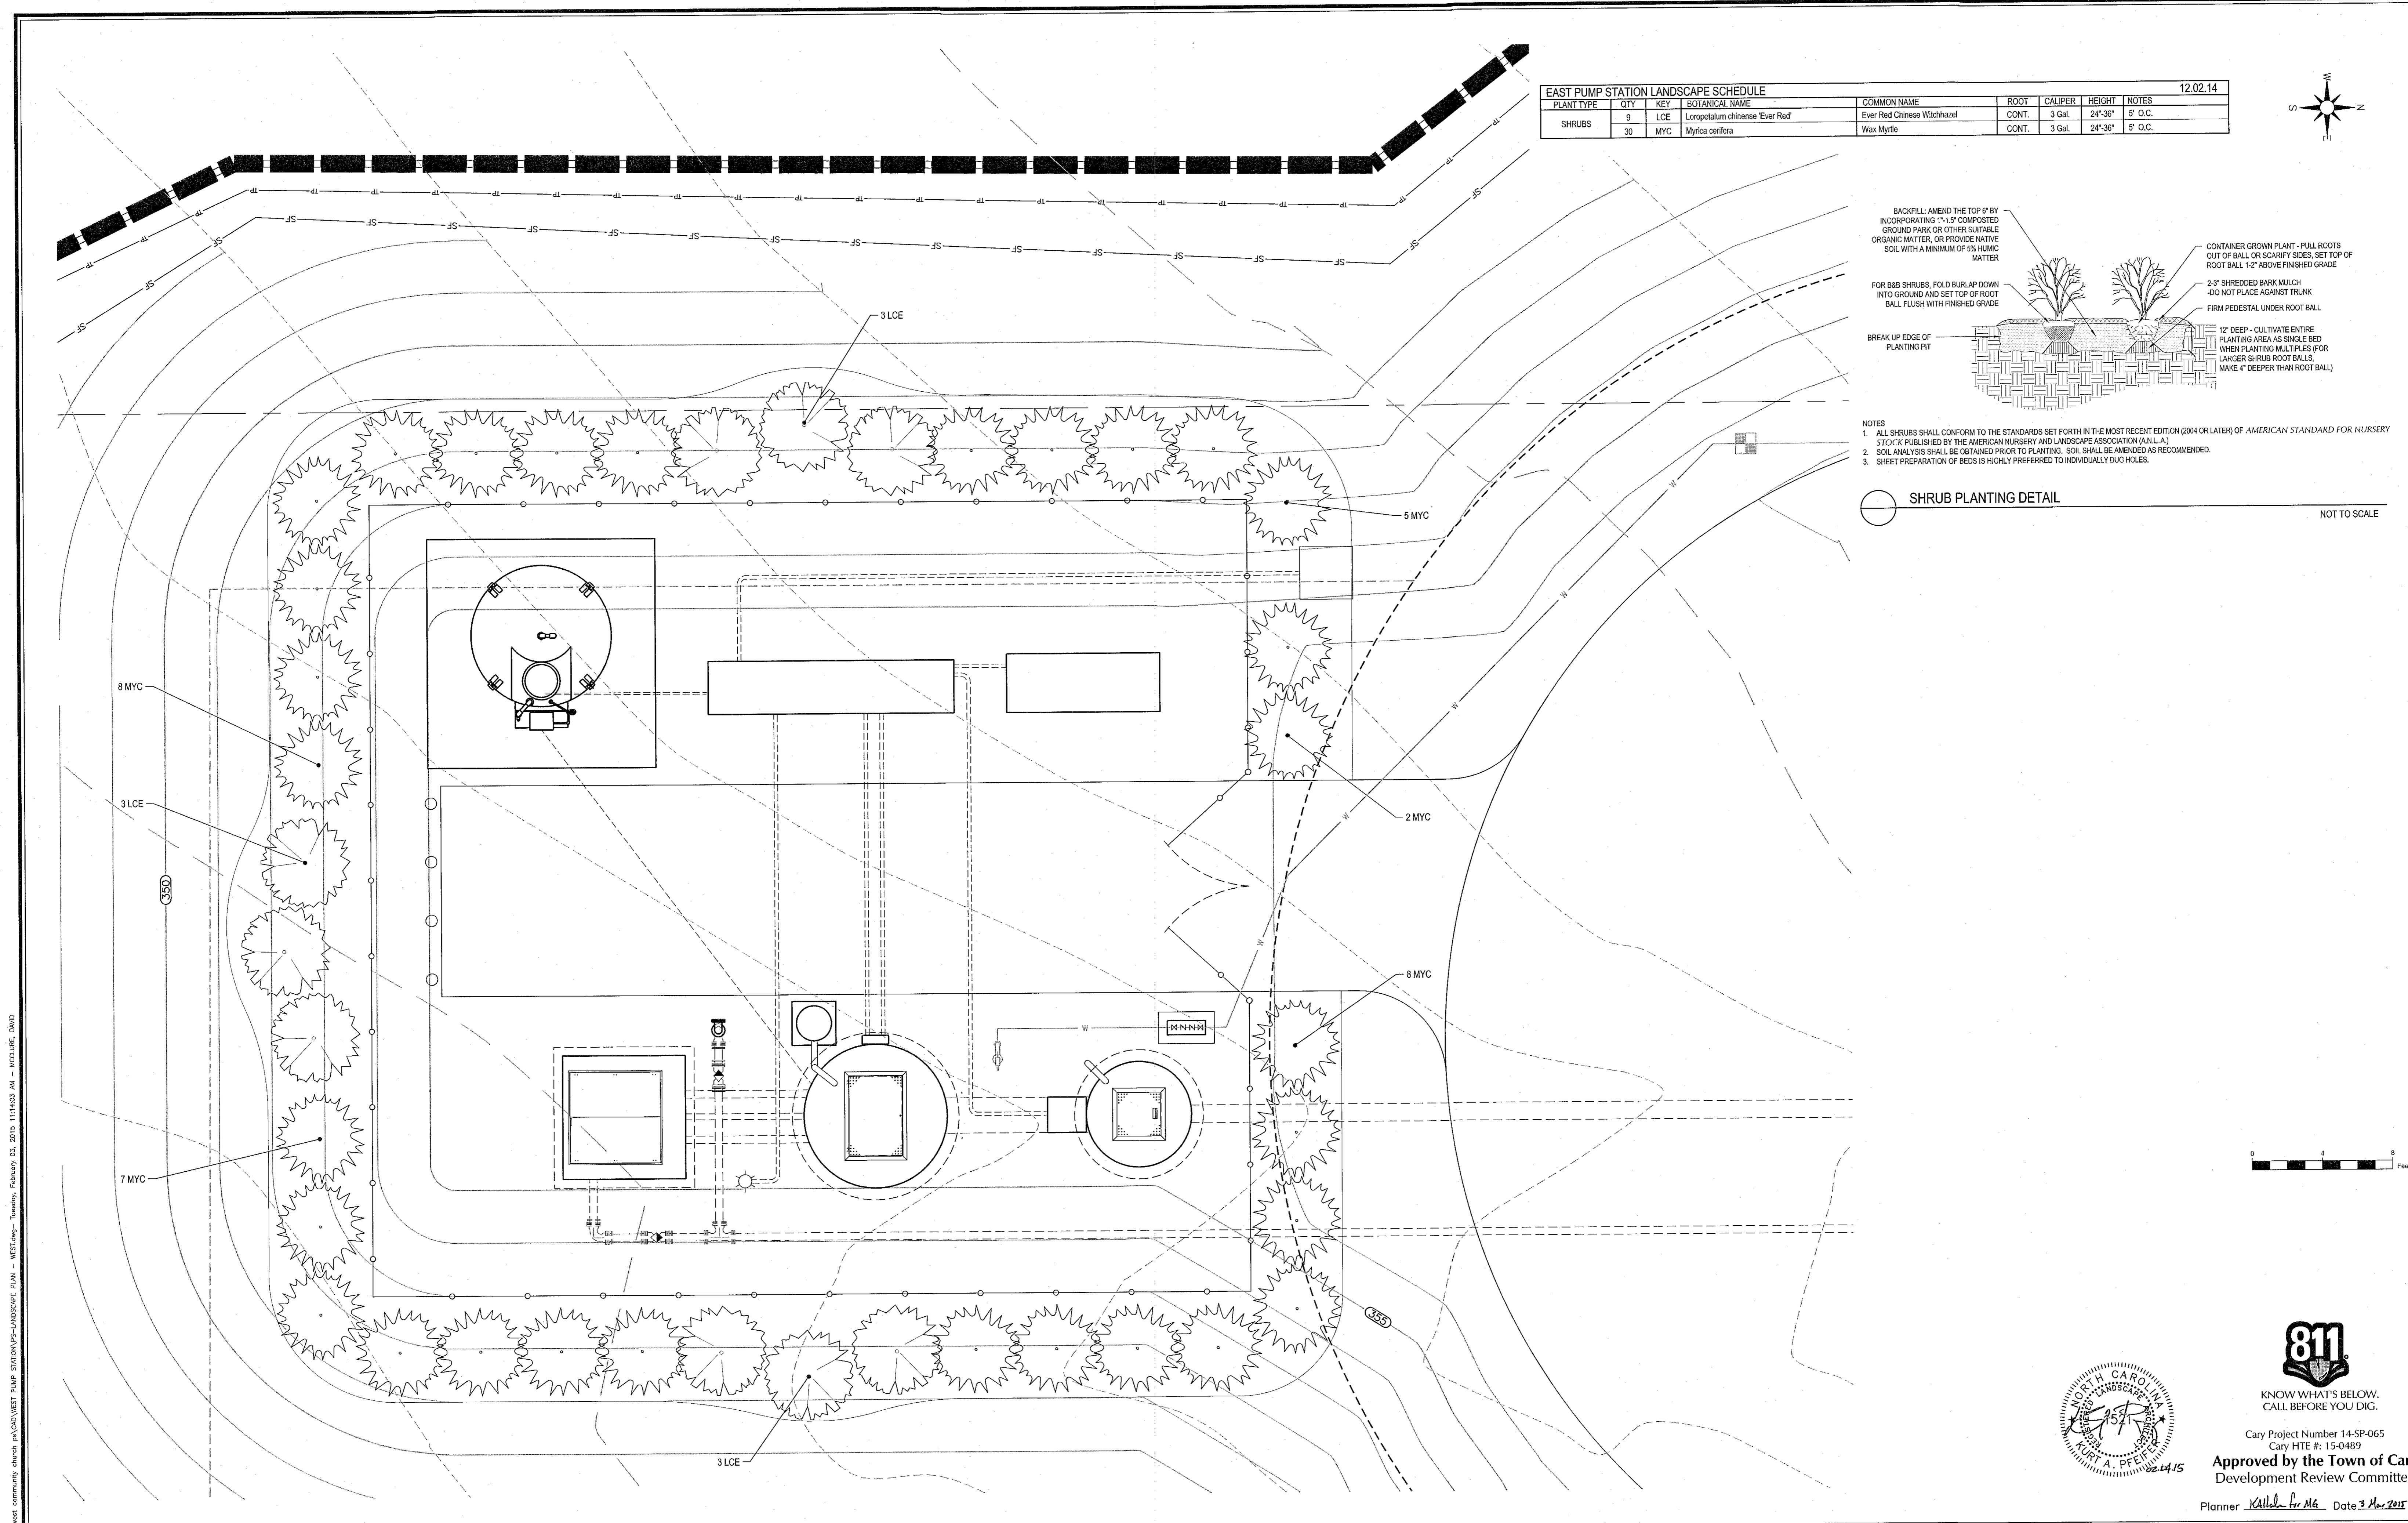

Cary Project Number 14-SP-065  
 Cary HTE #: 15-0489  
**Approved by the Town of Cary**  
 Development Review Committee  
 Planner *Killed for M6* Date *3 Mar 2015*

| No. | Revision | Date | By | Designer | Scale      |
|-----|----------|------|----|----------|------------|
|     |          |      |    | GL       | AS NOTED   |
|     |          |      |    | GL       | 02/03/2015 |
|     |          |      |    | KLP      | 2140308.00 |

**THE ESTATES AT YATES POND**  
**TEMPORARY PUMP STATIONS & FORCE MAIN**  
 Town of Cary Wake County North Carolina

**WEST PUMP STATION LANDSCAPE PLAN**

**WITHERS & RAVENEL**  
 ENGINEERS | PLANNERS | SURVEYORS  
 115 MacKenan Drive Cary, North Carolina 27511 tel: 919-469-3340 www.wITHERSRAVENEL.com License No. C-0382

Sheet No.  
**WPS-8**

I:\14-0300\140208-southwest community church p\1400 WEST PUMP STATION\15-LANDSCAPE PLAN - WEST.rvt - Tuesday, February 03, 2015 11:14:03 AM - MCDLURE, DAVID